


EXISTING REAR

EXISTING SIDE

EXISTING FRONT

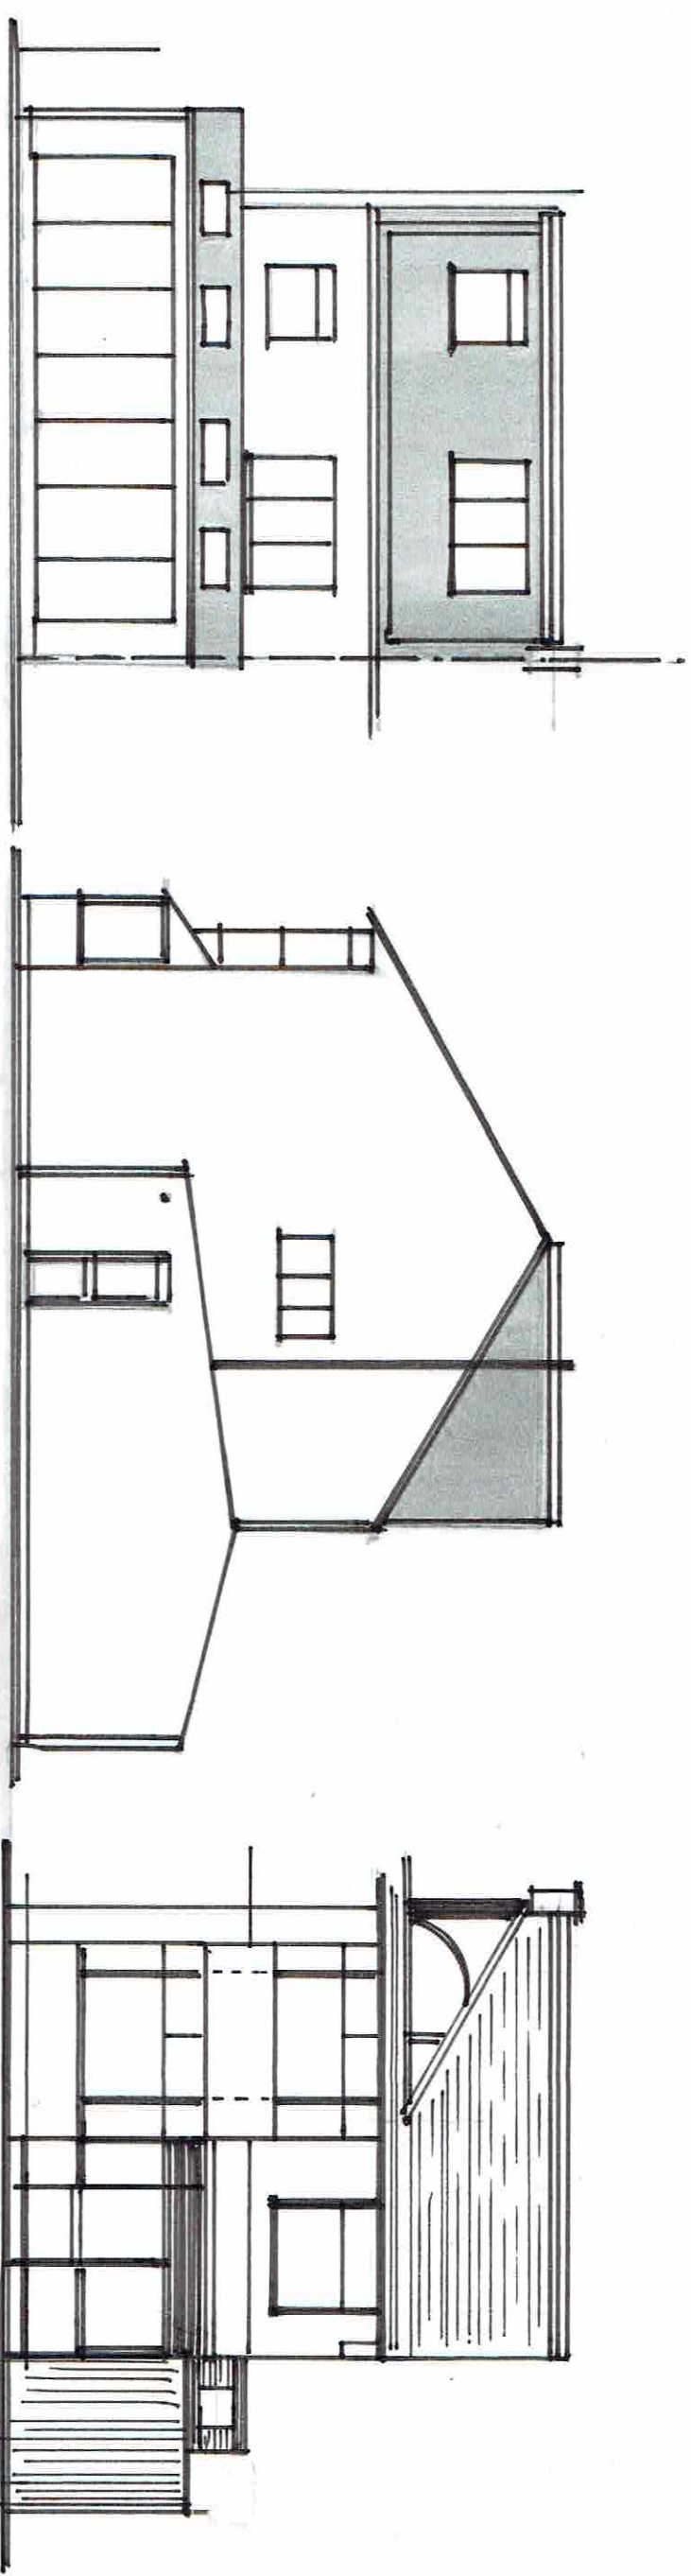

PROPOSED REAR

PROPOSED SIDE

PROPOSED FRONT

EXISTING & PROPOSED ELEVATIONS

Project Address: 41 Kirkett Lane, Bevington, CH63 3BU
 Client: Jen Jones
 Scale: 1:100