
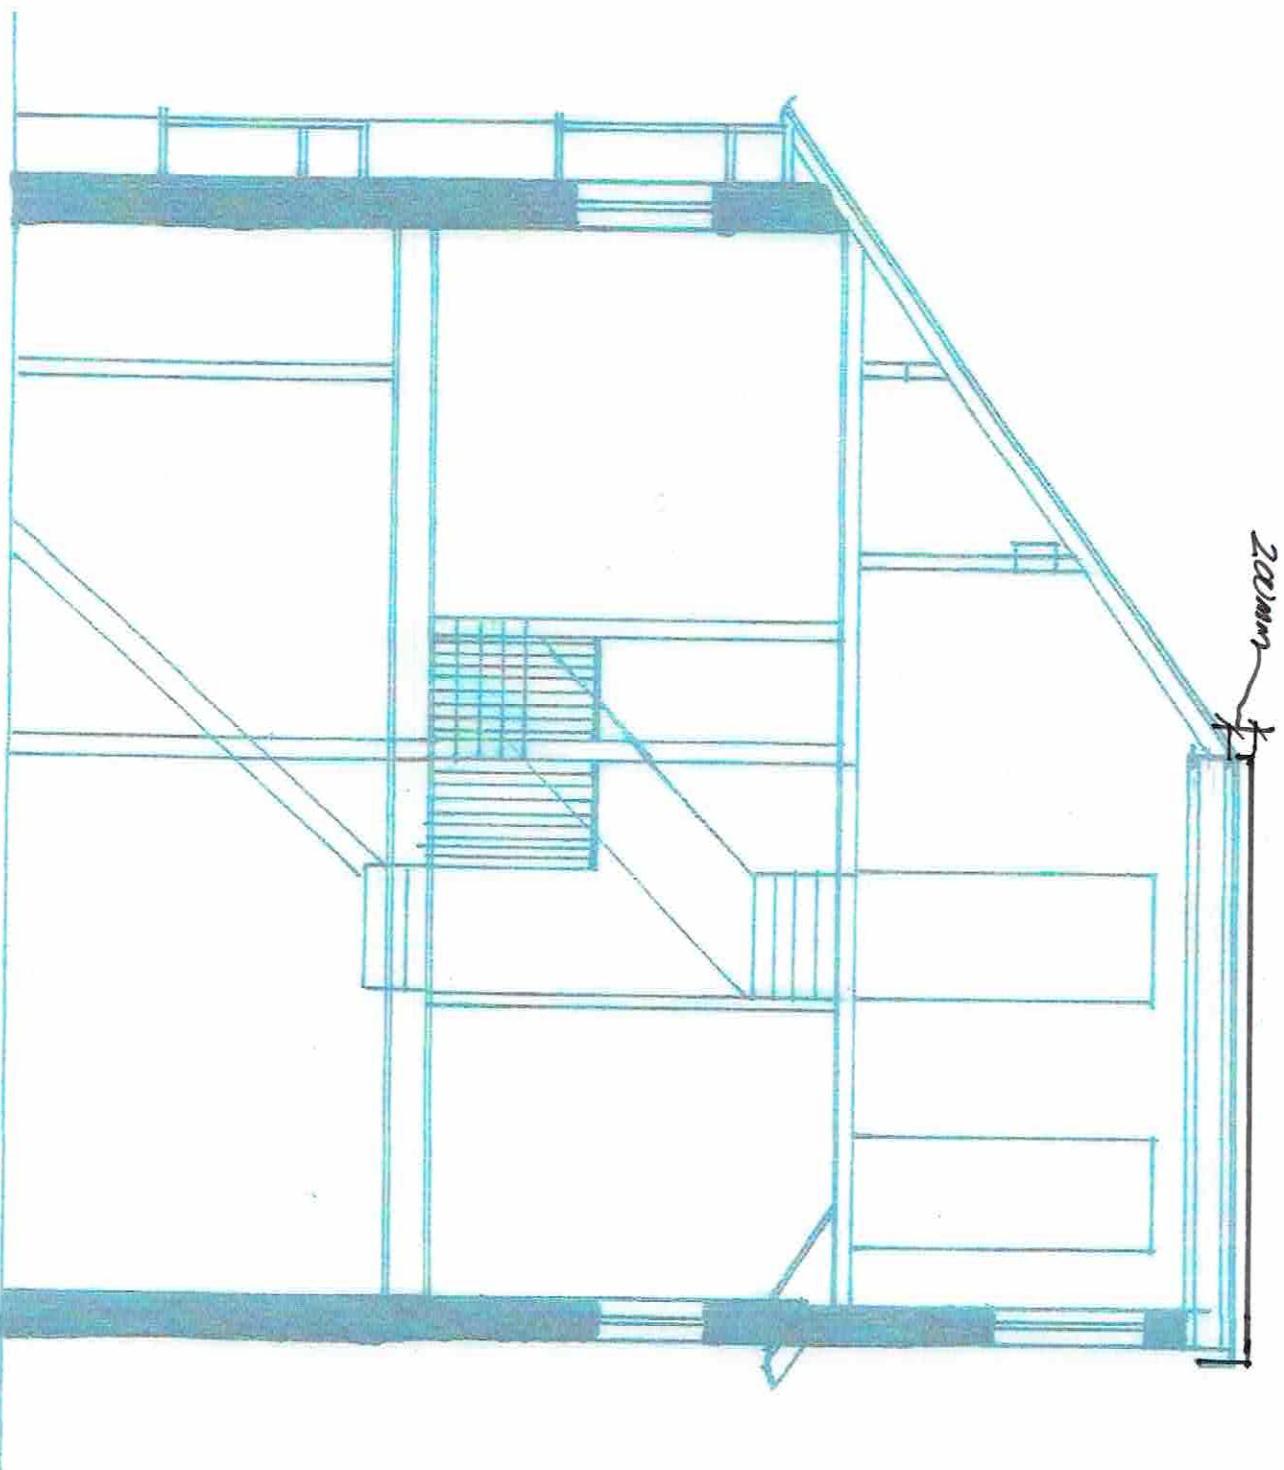


# PROPOSED LOFT PLAN

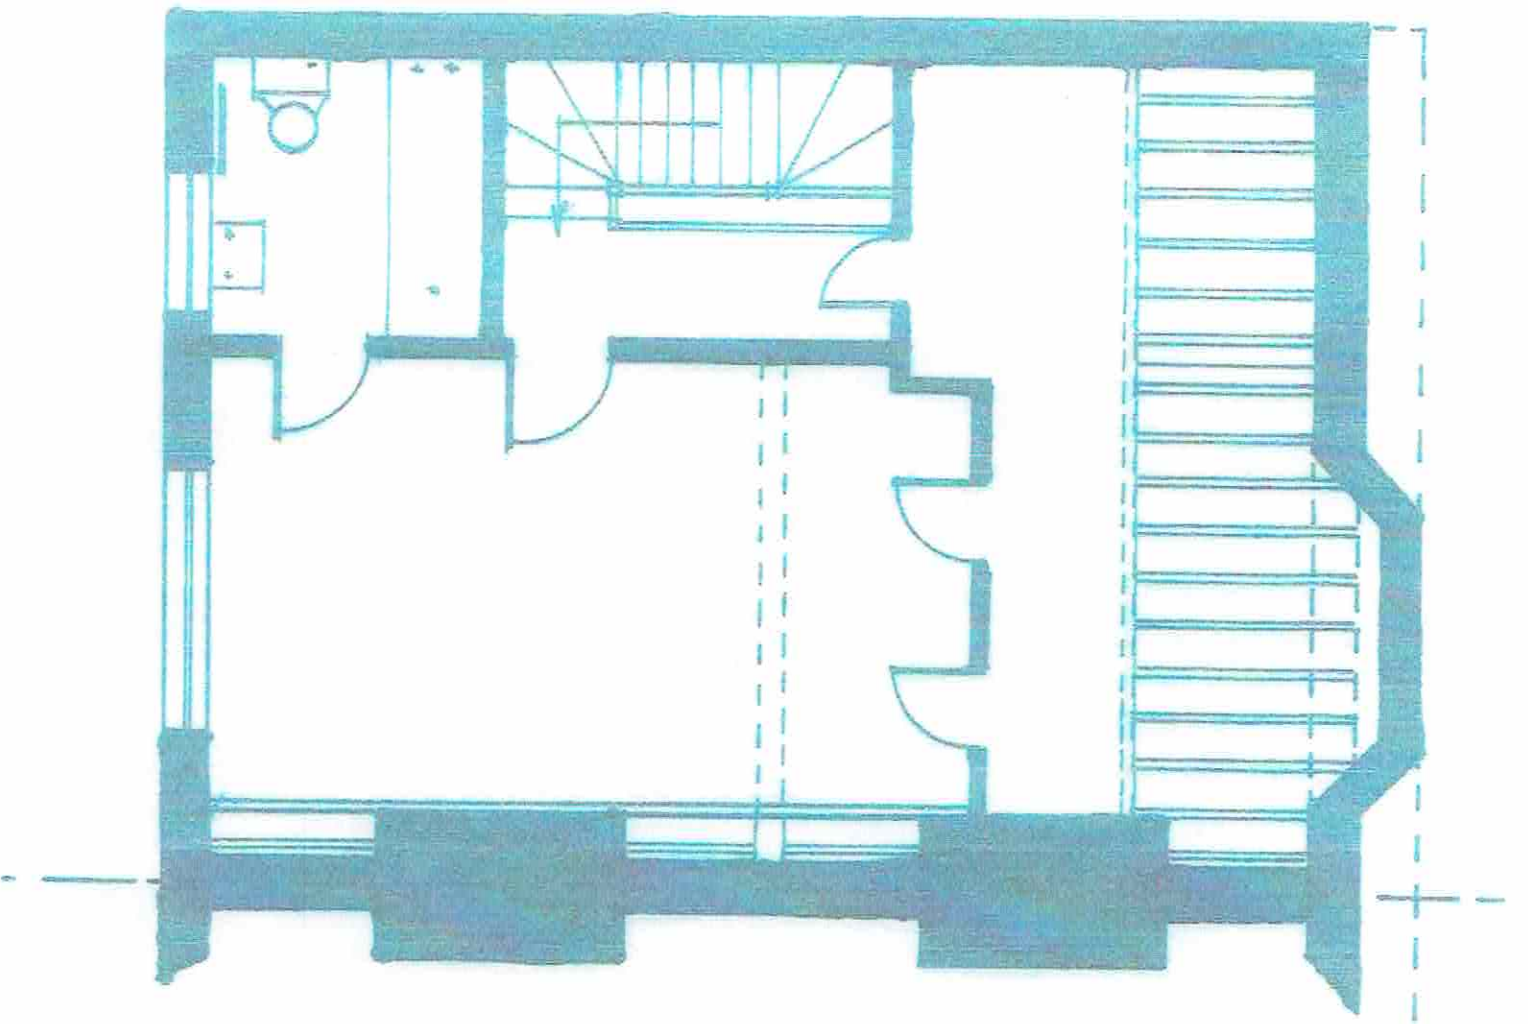

200mm

Project Address: 41 Kirkett Lane, Bebington, CH63 3BU  
Client: Jen Jones  
Scale: 1:50