



1 20-00_GA Plan as Proposed - Level 00
1 : 100

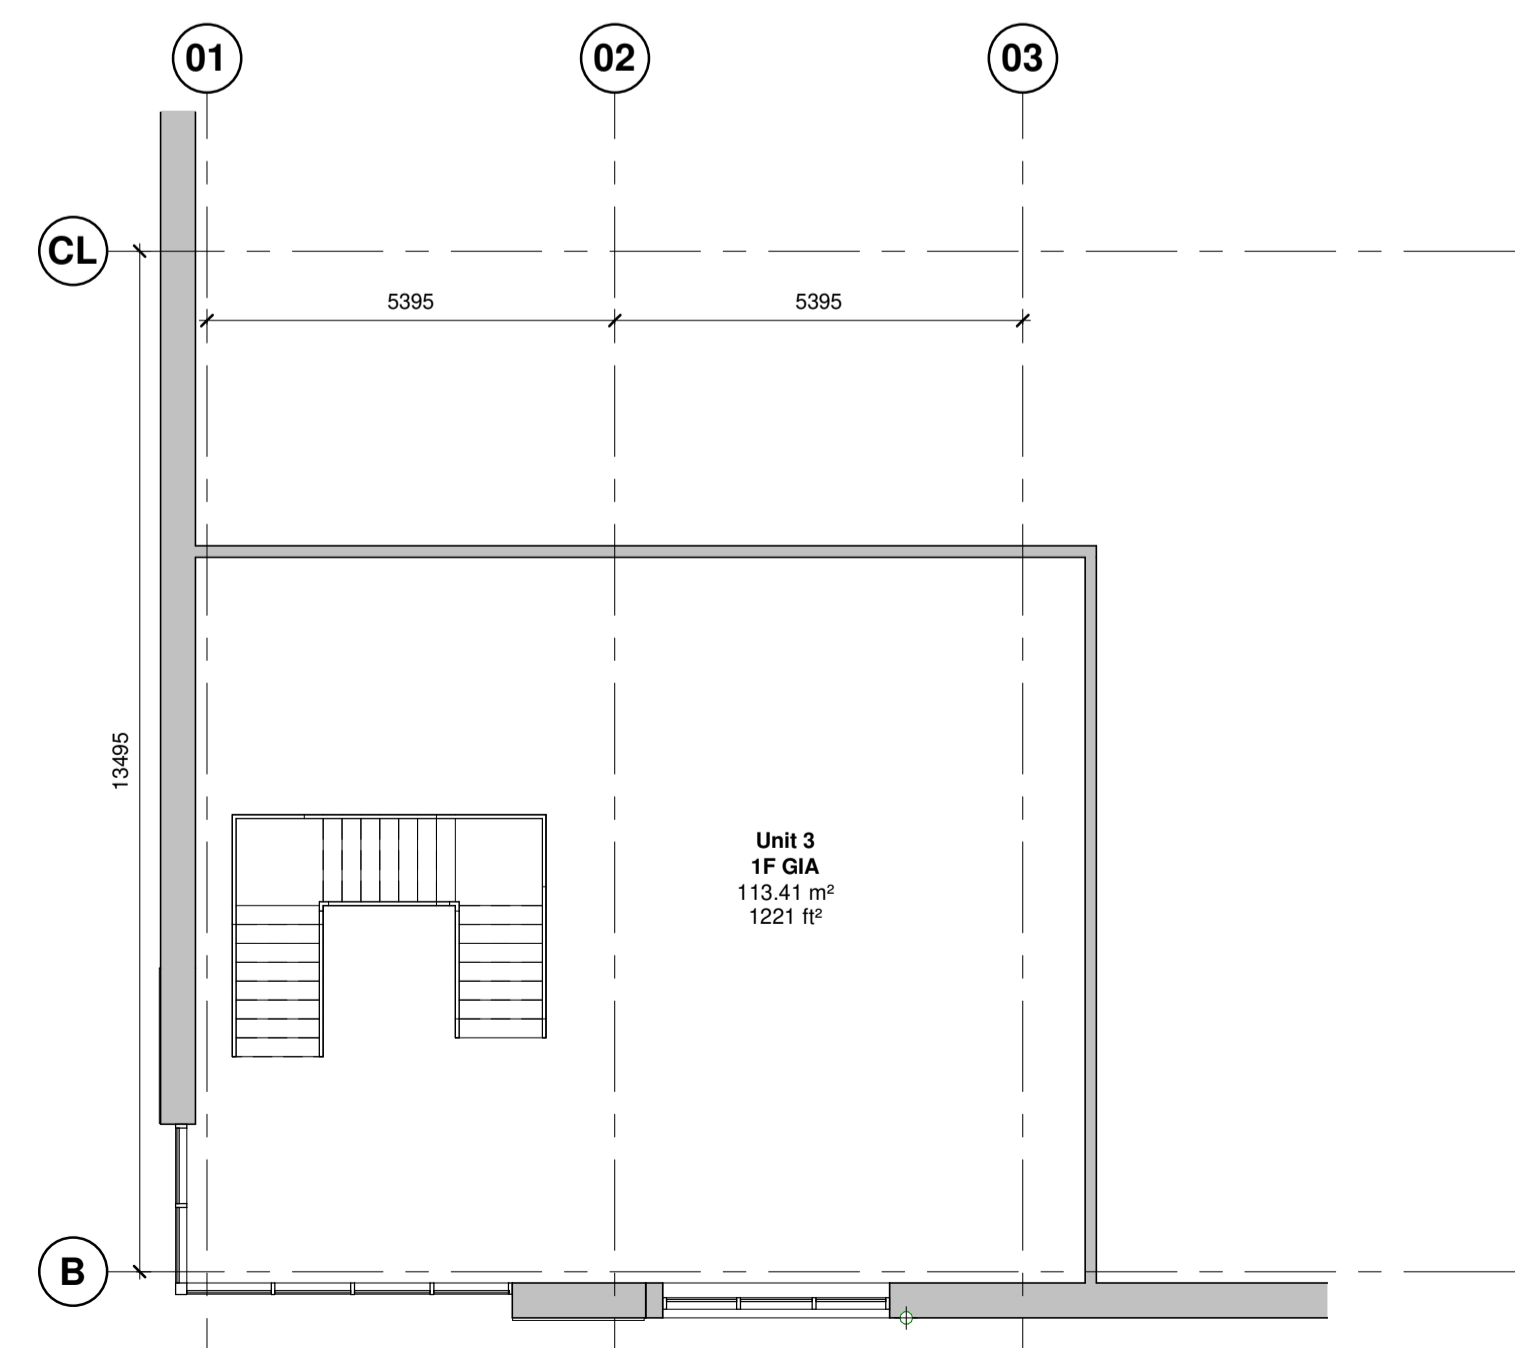

2 20-00_GA Plan as Proposed - Level 01
1 : 100

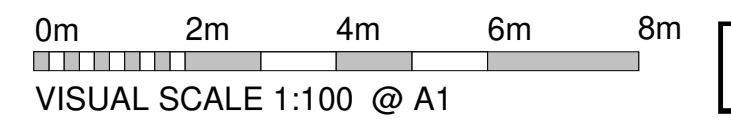

Area Schedule (GIA)		
Name	Area	
	Metric	Imperial
Level 0 GF GIA	1,483.22 m ²	15,965 ft ²
Level 1 1F GIA	112.85 m ²	1,215 ft ²
	1,596.07 m ²	17,180 ft ²

Drawing Status

PLANNING

This drawing is © C4 Projects and is not to be copied, reproduced or re-distributed either in whole or in part without the prior written permission of the originator.

The originator shall have no responsibility for any liability, loss, cost, damage or expense arising from or relating to any use of this document other than for its intended purpose on this project.

This drawing shall be read in conjunction with all other relevant drawings, specifications and associated documentation. Any discrepancies, errors or omissions are to be reported to the originator before proceeding with work.

All dimensions are to be checked on site by the contractor prior to proceeding with any work. This drawing shall not be scaled to ascertain any dimensions, work to figured dimensions only.

DISCLAIMER
When this drawing is issued in CAD, it is an uncontrolled version issued for information only, to enable the recipient to prepare their own documents/drawings for which they are solely responsible.

SOFTWARE INTEROPERABILITY
C4 Projects prepared this drawing using Autodesk REVIT Architecture.

C4 Projects does not accept liability for any loss or degradation of any information held in the drawing resulting from the translation from the original file format to any other file format or from the recipient's reading of it in any other programme.

Hazard Identification		
ref	hazard	date

P1 Drawing Issued for Planning	BE	04.03.21	DC
Rev	Revision Details	Drawn	Date

Quayside,
Widnespool Business Park,
Stockton Heath,
W44 6HL,
t: 01925 751 852
e: info@c4projects.co.uk
www.c4projects.co.uk

Project Management • Architecture • Building Surveying • Cost Consultancy

Client
Redsun Projects

Project
Croft Retail Park
Bromborough

Drawing Title
Unit 03
General Arrangement Plan

Status Purpose of Issue
S2 SUITABLE FOR INFORMATION

Drawn by	BE	Created	15.12.20
C4 Job no.	19053	Scale	1 : 100 @ A1

Dwg no.	19053-C4P-B36-XX-DR-A-2001	Rev	P1
---------	----------------------------	-----	----