

This drawing is © C4 Projects and is not to be copied, reproduced or re-distributed either in whole or in part without the prior written permission of the originator.

The originator shall have no responsibility for any liability, loss, cost, damage or expense arising from or relating to any use of this document other than for its intended purpose on this project.

This drawing shall be read in conjunction with all other relevant drawings, specifications and associated documentation. Any discrepancies, errors or omissions are to be reported to the originator before proceeding with work.

All dimensions are to be checked on site by the contractor prior to proceeding with any work. This drawing shall not be scaled to ascertain any dimensions, work to figured dimensions only.


DISCLAIMER
When this drawing is issued in CAD, it is an uncontrolled version issued for information only, to enable the recipient to prepare their own documents/drawings for which they are solely responsible.

SOFTWARE INTEROPERABILITY
C4 Projects prepared this drawing using Autodesk REVIT Architecture.

C4 Projects does not accept liability for any loss or degradation of any information held in the drawing resulting from the transition from the original file format to any other file format or from the recipient's reading of it in any other programme.

Area Schedule (GIA)	
Area	
Metric	Imperial
Unit 2a	
412.64 m ²	4,442 ft ²
Unit 2b	
277.41 m ²	2,986 ft ²
Unit 2c	
273.92 m ²	2,948 ft ²
Unit 2d	
416.09 m ²	4,479 ft ²
1,380.07 m²	14,855 ft²

Hazard Identification		
ref	hazard	date

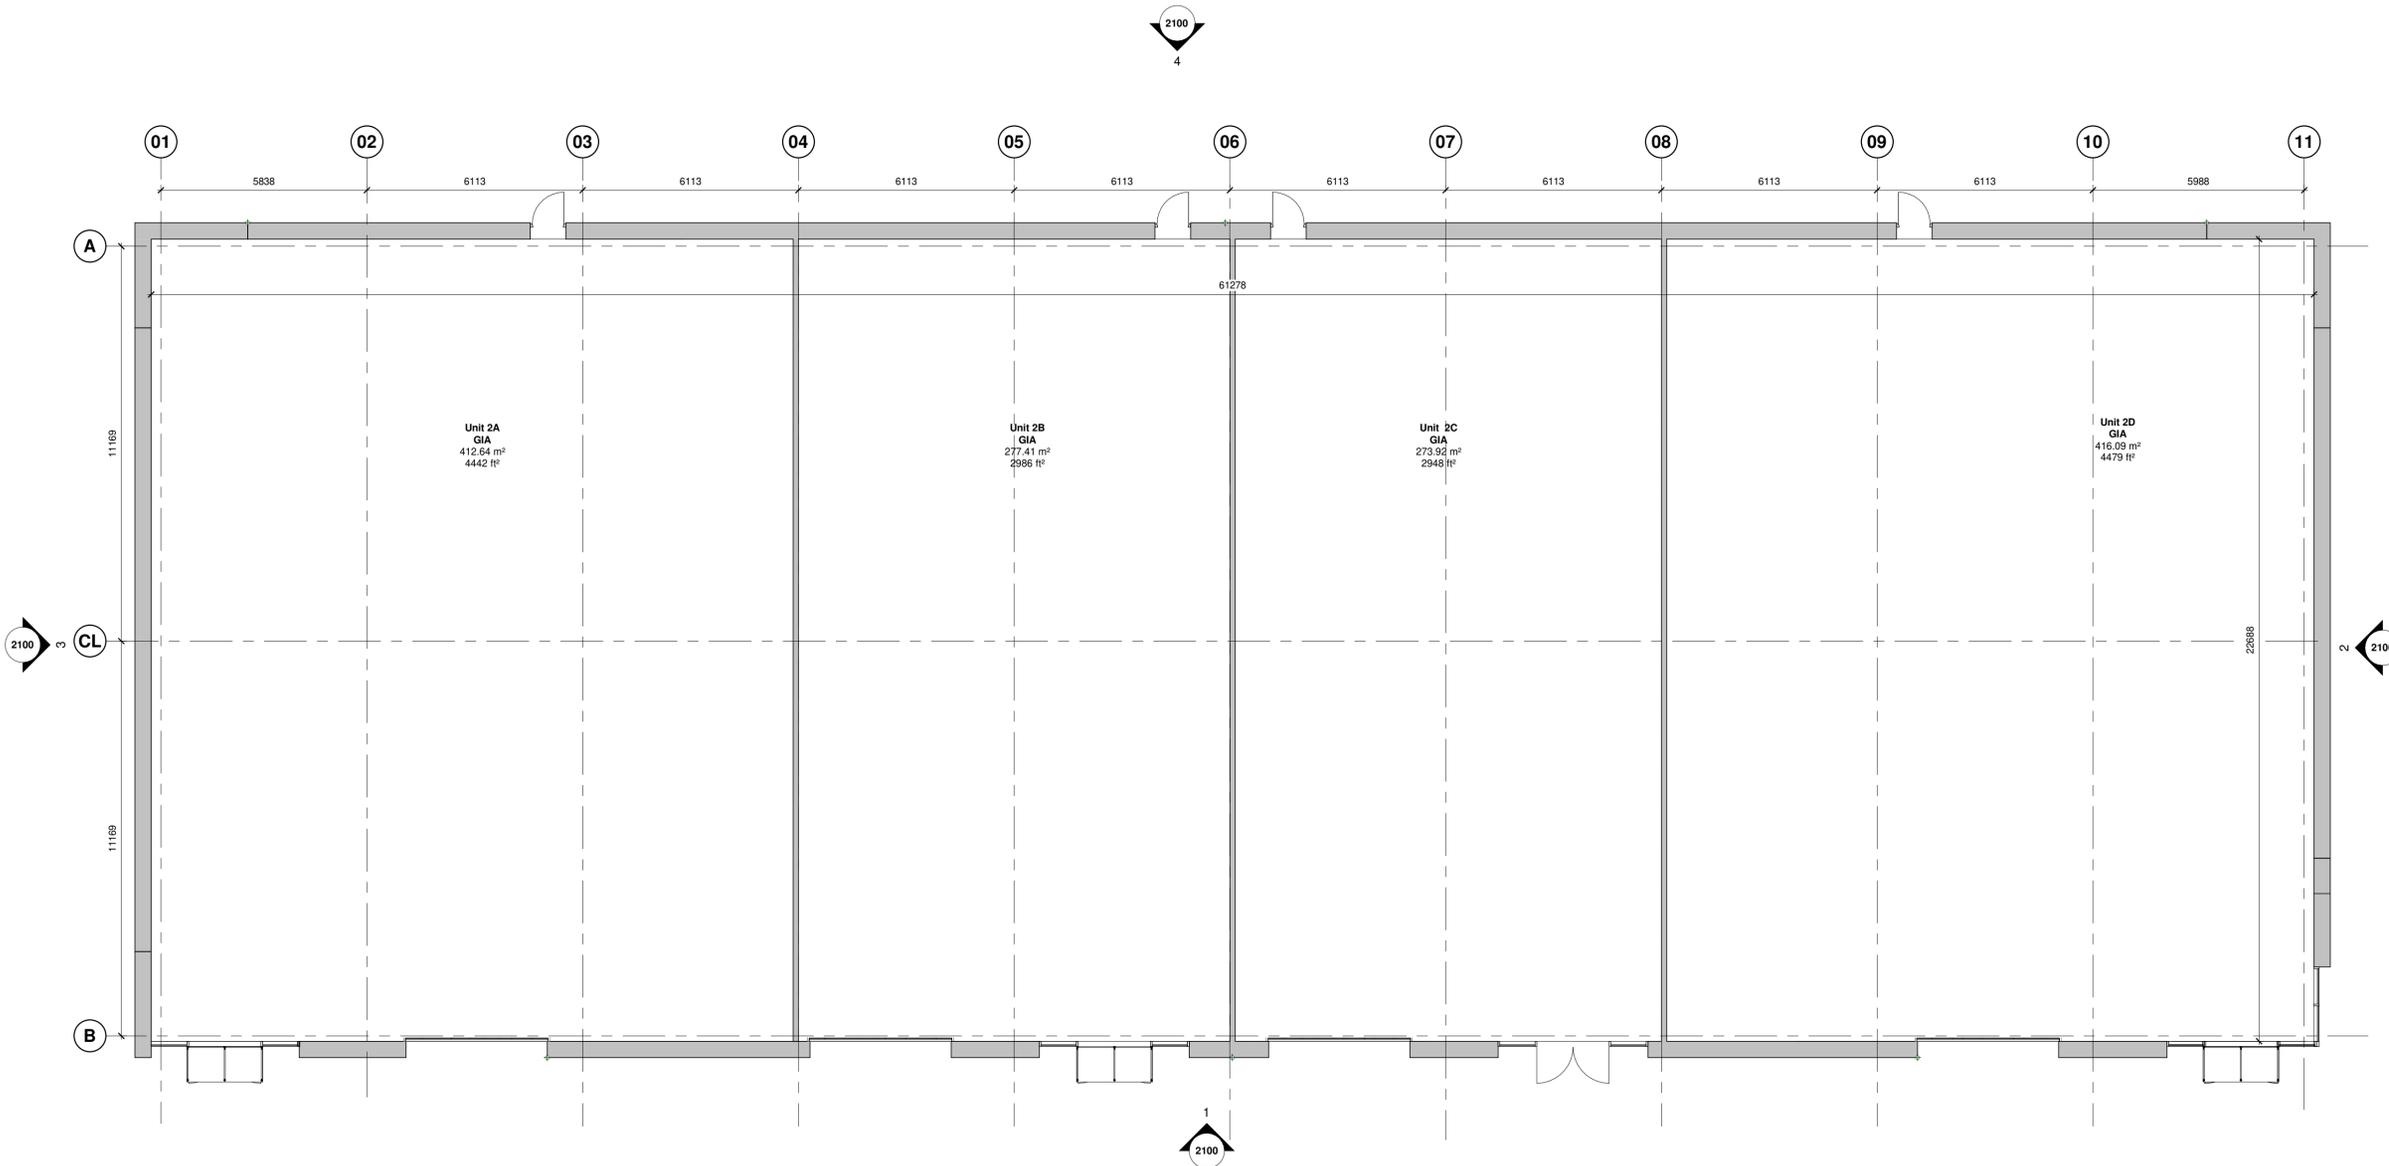

20-00 Unit 02 General Arrangement Plan
1:100

P2 Updated for Planning	BE 08.07.21
P1 Drawing Updated for Planning	BE 24.02.21 DC
Rev	Revision Details
Drawn	Date
Checked	

C4 Projects
Quayside, Widnespool Business Park, Stockton Heath, Warrington, Cheshire, WA4 6RL, UK
t: 01565 751 852
e: info@c4projects.co.uk
www.c4projects.co.uk

Project Management • Architecture • Building Surveying • Cost Consultancy

Client
Redsun Projects

Project
Croft Retail Park
Bromborough

Drawing Title
Unit 02
General Arrangement Plan

Status Purpose of Issue
S2 SUITABLE FOR INFORMATION

Drawn by	BE	Created	15.12.20
C4 Job no.	19053	Scale	1:100 @ A1

Dwg no.	19053-C4P-B28-XX-DR-A-2001	Rev	P2
---------	----------------------------	-----	----