

Drawing Status
PLANNING

This drawing is © C4 Projects and is not to be copied, reproduced or re-distributed either in whole or in part without the prior written permission of the originator.
 The originator shall have no responsibility for any liability, loss, cost, damage or expense arising from or relating to any use of this document other than for its intended purpose on this project.
 This drawing shall be read in conjunction with all other relevant drawings, specifications and associated documentation. Any discrepancies, errors or omissions are to be reported to the originator before proceeding with work.
 All dimensions are to be checked on site by the contractor prior to proceeding with any work. This drawing shall not be scaled to ascertain any dimensions, work to figured dimensions only.
DISCLAIMER
 When this drawing is issued in CAD, it is an uncontrolled version issued for information only, to enable the recipient to prepare their own documents, drawings for which they are solely responsible.
SOFTWARE INTEROPERABILITY
 C4 Projects prepared this drawing using Autodesk REVIT Architecture.
 C4 Projects does not accept liability for any loss or degradation of any information held in the drawing resulting from the translation from the original file format to any other file format or from the recipient's reading of it in any other programme.


Hazard Identification

ref	hazard	date

1 20-00_Unit 01 GF General Arrangement Plan
 1 : 100

Area Schedule (GIA)		
Name	Metric	Area
		Imperial
Level 0		
GF GIA	2,229.65 m²	24,000 ft²
Level 1		
1F GIA	185.82 m²	2,000 ft²
Grand total: 2	2,415.47 m²	26,000 ft²

2
 2101

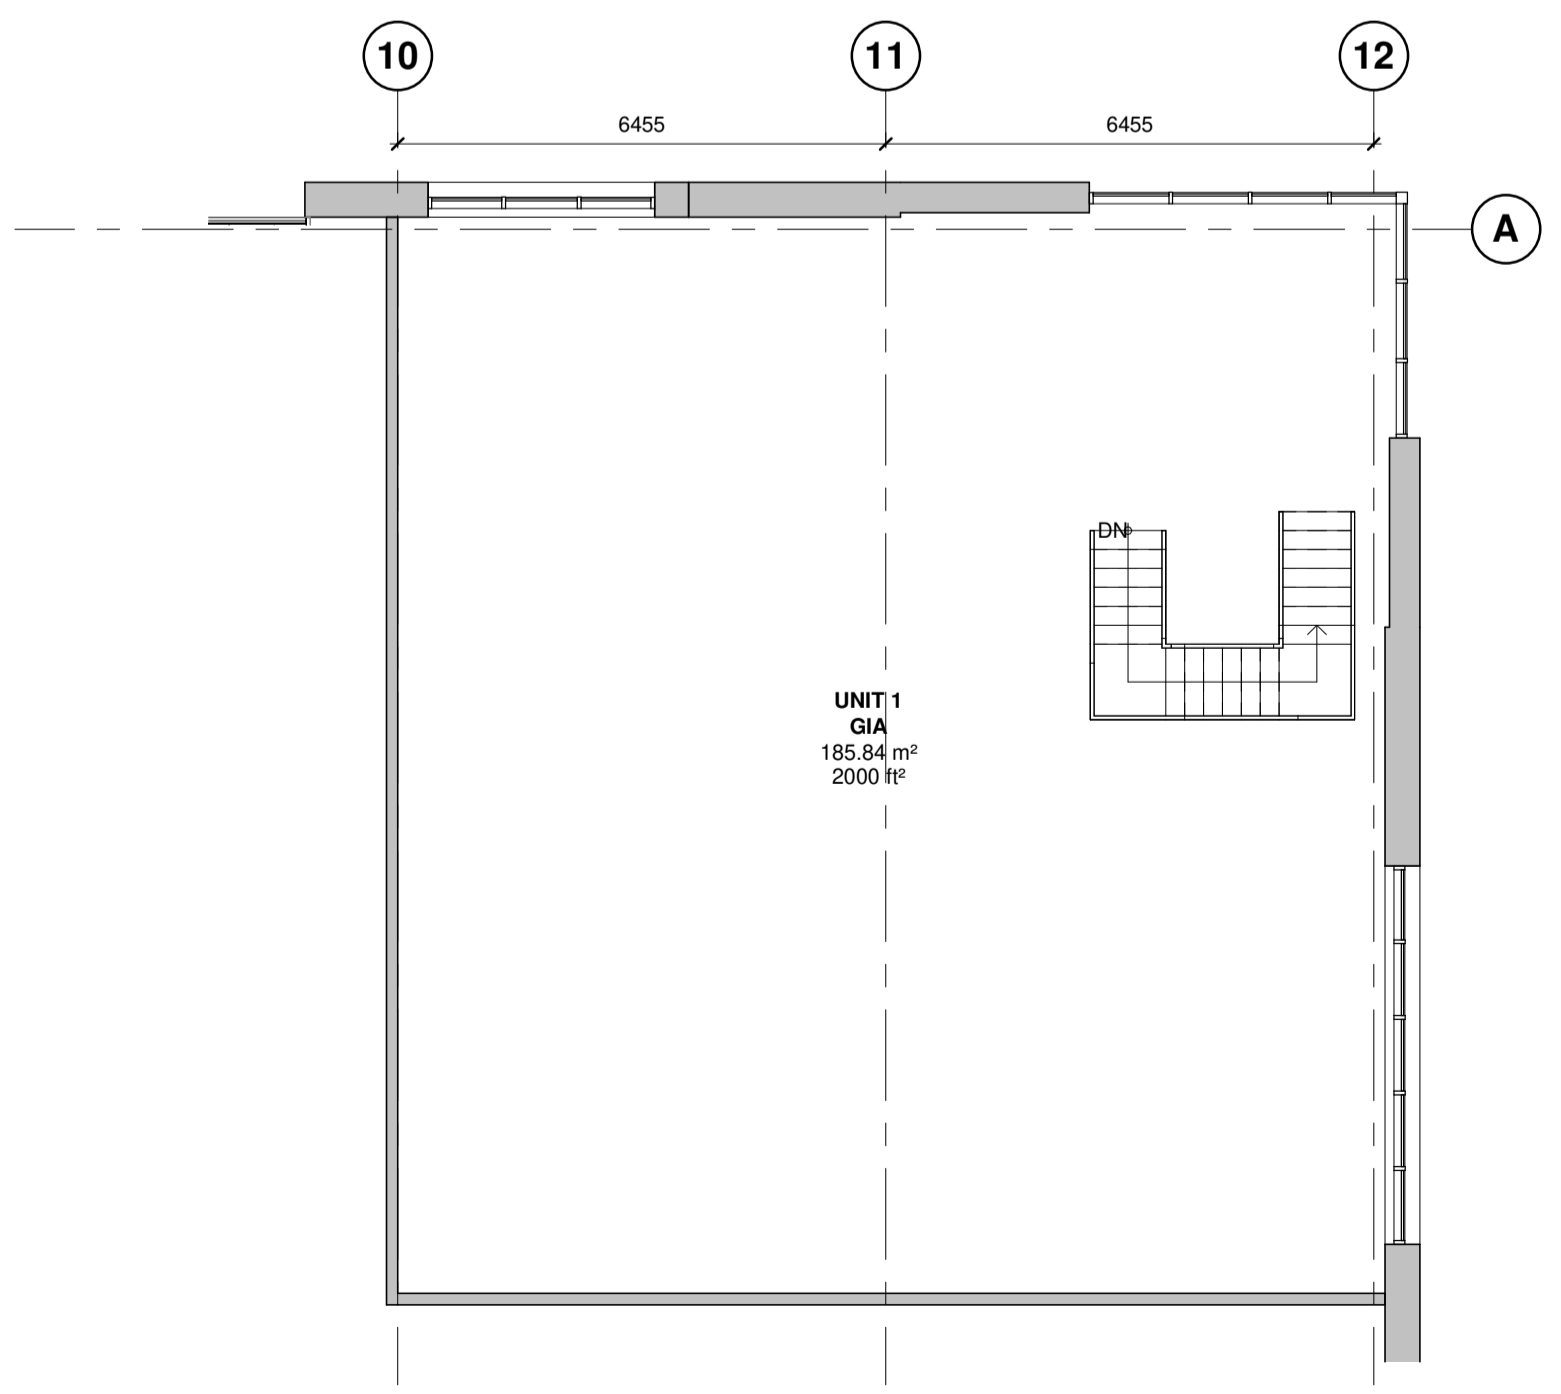

2 20-00_Unit 01 1F General Arrangement Plan
 1 : 100

P1 First Issue of Drawing BE 07.07.21 DC
 Rev Revision Details Draw Date Checked

C4 Projects
 Quayside, Widenspool Business Park, Stockton Heath, WAA 6HL, t: 01925 751 852 e: info@c4projects.co.uk www.c4projects.co.uk
 Project Management • Architecture • Building Surveying • Cost Consultancy

Client
 Redsun Projects

Project
 Croft Retail Park Bromborough

Drawing Title
 Unit 01 Indicative General Arrangement Plan

Status Purpose of Issue
S2 SUITABLE FOR INFORMATION

Drawn by BE Created 04.12.20
 C4 Job no. 19053 Scale 1 : 100 @ A1

Dwg no. 19053-C4P-B17-XX-DR-A-2001 Rev P1