


Key

ASR =  
Automotive Shredded  
Residue

VERTICAL SCALE 1:50

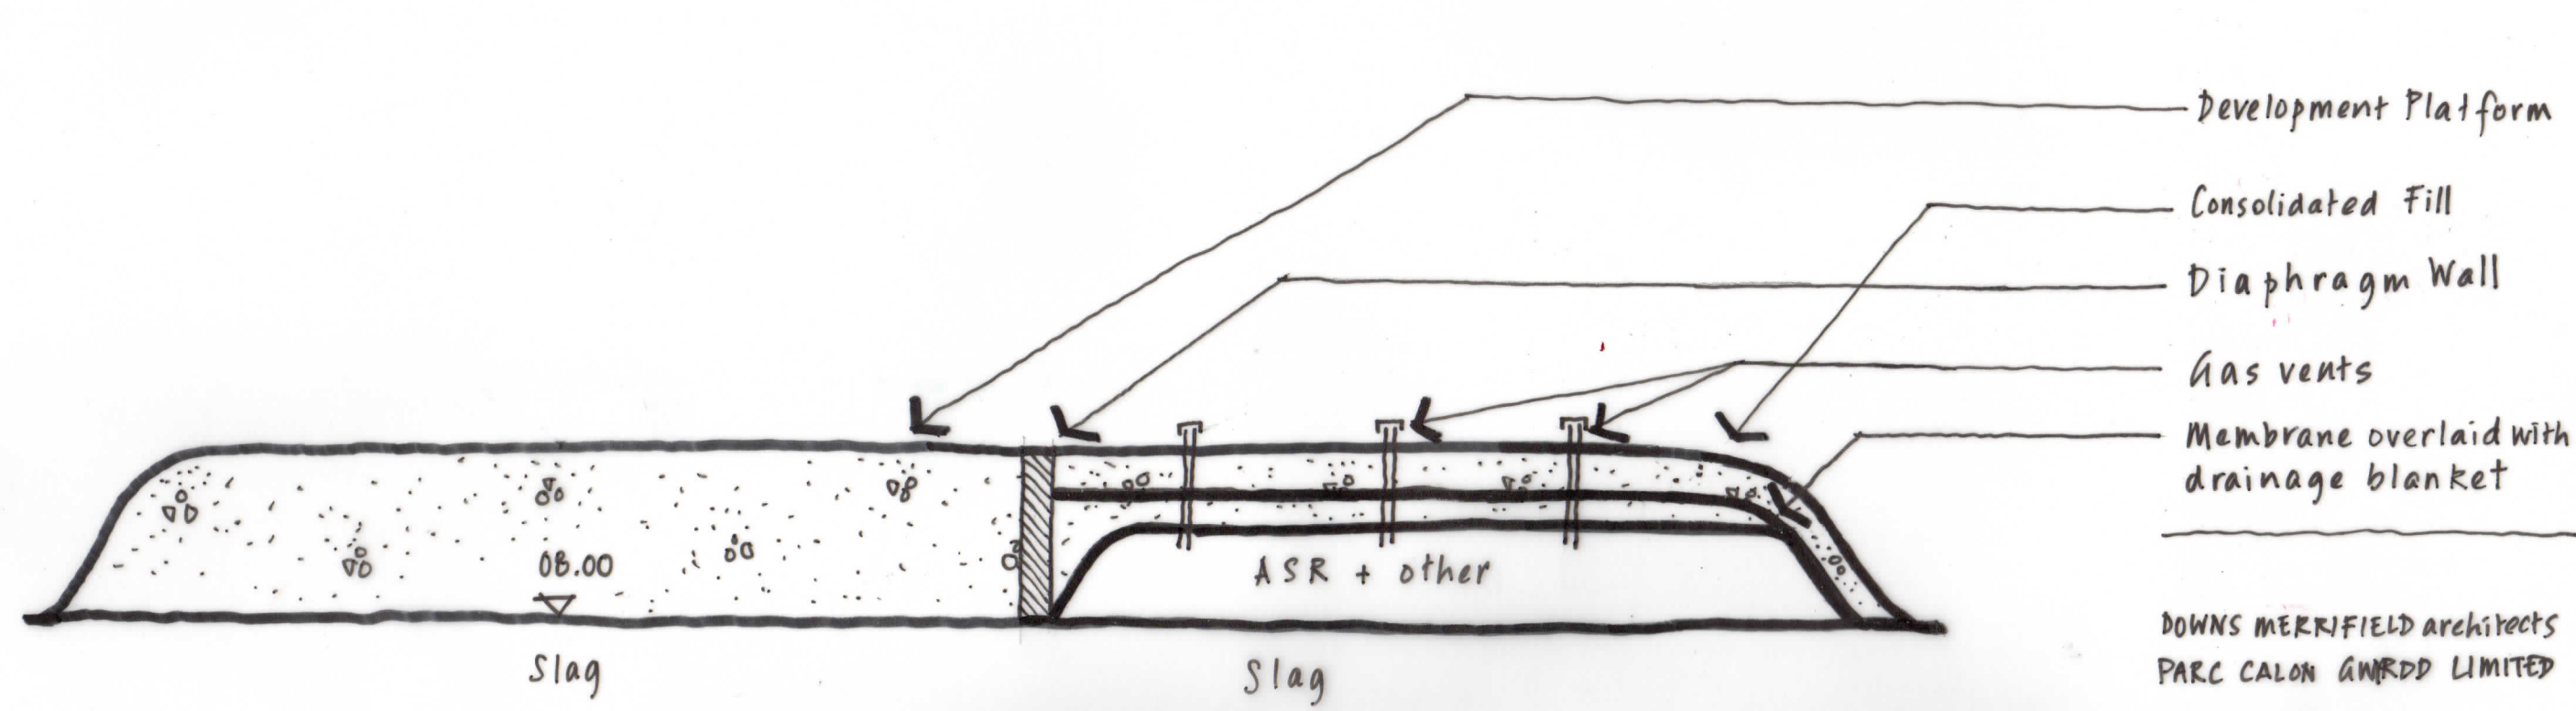

HORIZONTAL SCALE 1:2000

Downs Merrifield architects  
PARC CALON GWRDD LIMITED

### Parc Calon Gwrrdd

Site Reprofilng using  
Residual Overburden  
**Phase 3**

30 Aug 2017 A3 size