
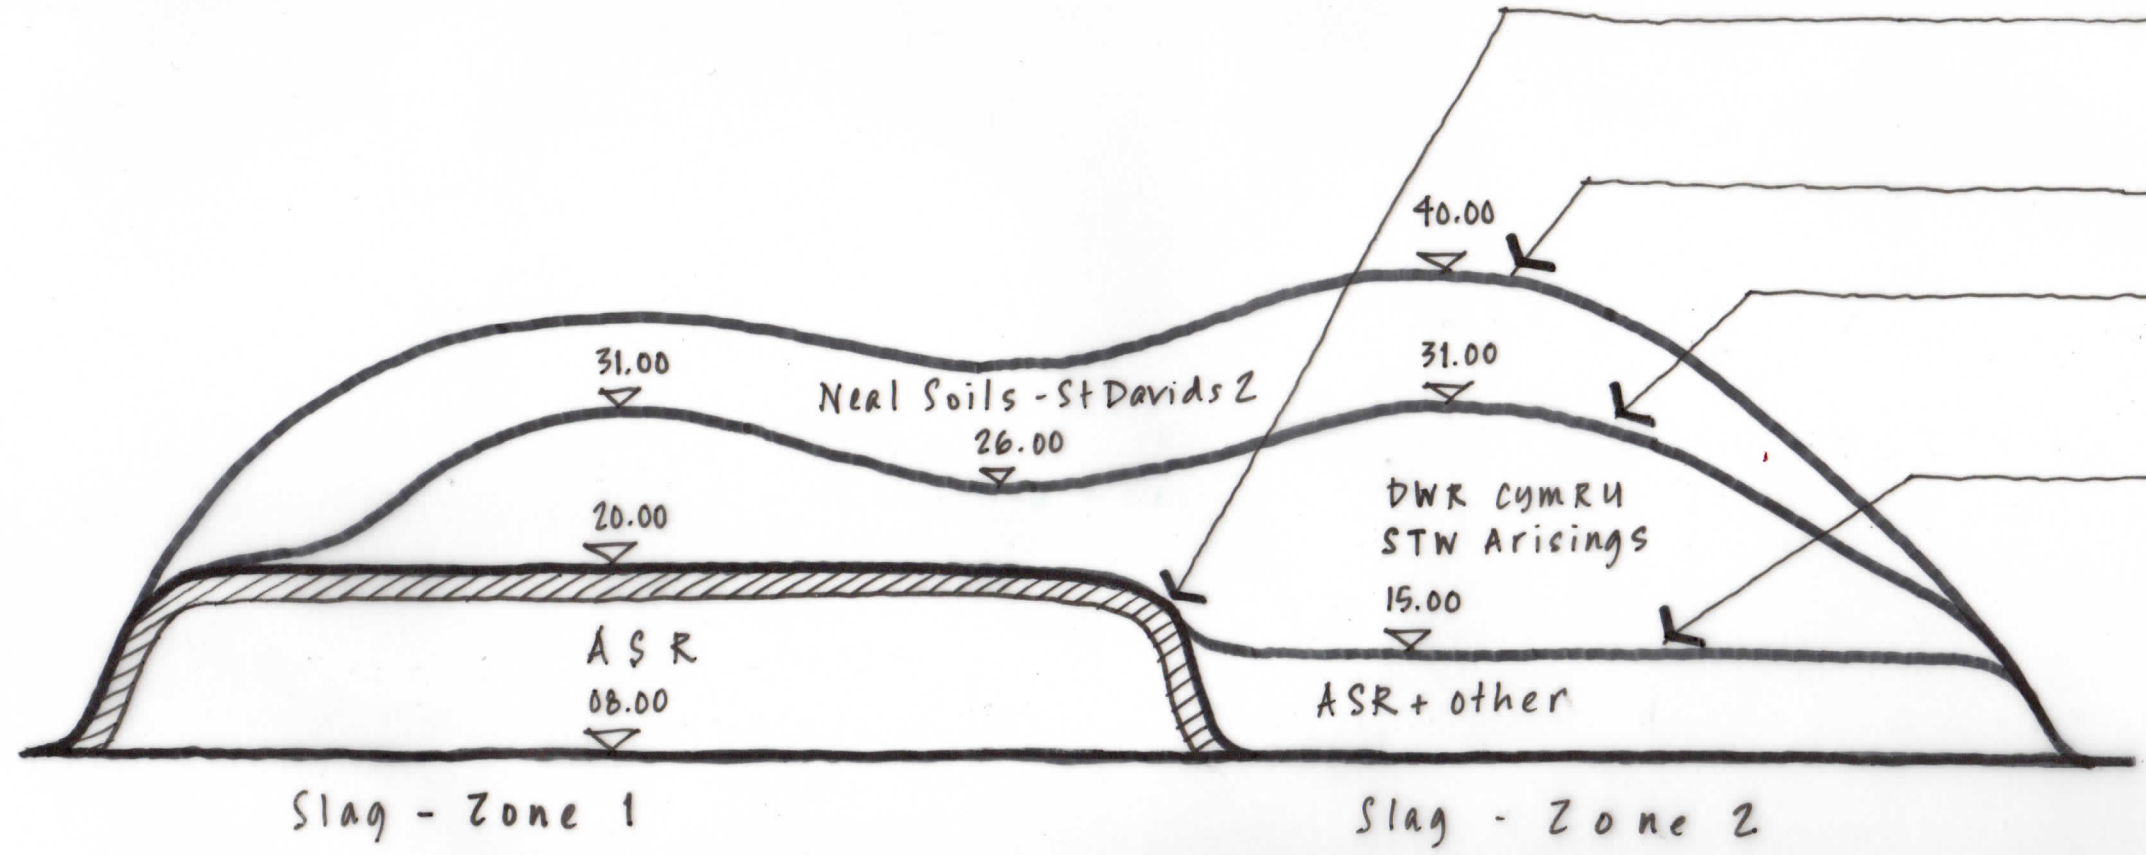


Key

ASR =
Automotive Shredded
Residue

PLAN (showing section lines)

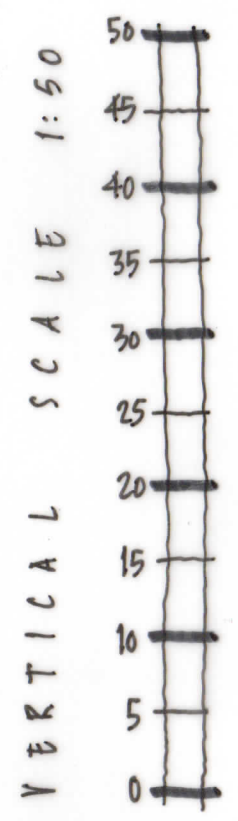

HORIZONTAL SCALE 1:2000

DOWNS MERRIFIELD Architects
PARC CALON GWYRDD LIMITED
Parc Calon Gwyrdd

Profile Makeup
30 Aug 2017 A3 size