


Key
 A S R =
 Automotive Shredded
 Residue

VERTICAL SCALE 1:50
 50
 45
 40
 35
 30
 25
 20
 15
 10
 5
 0

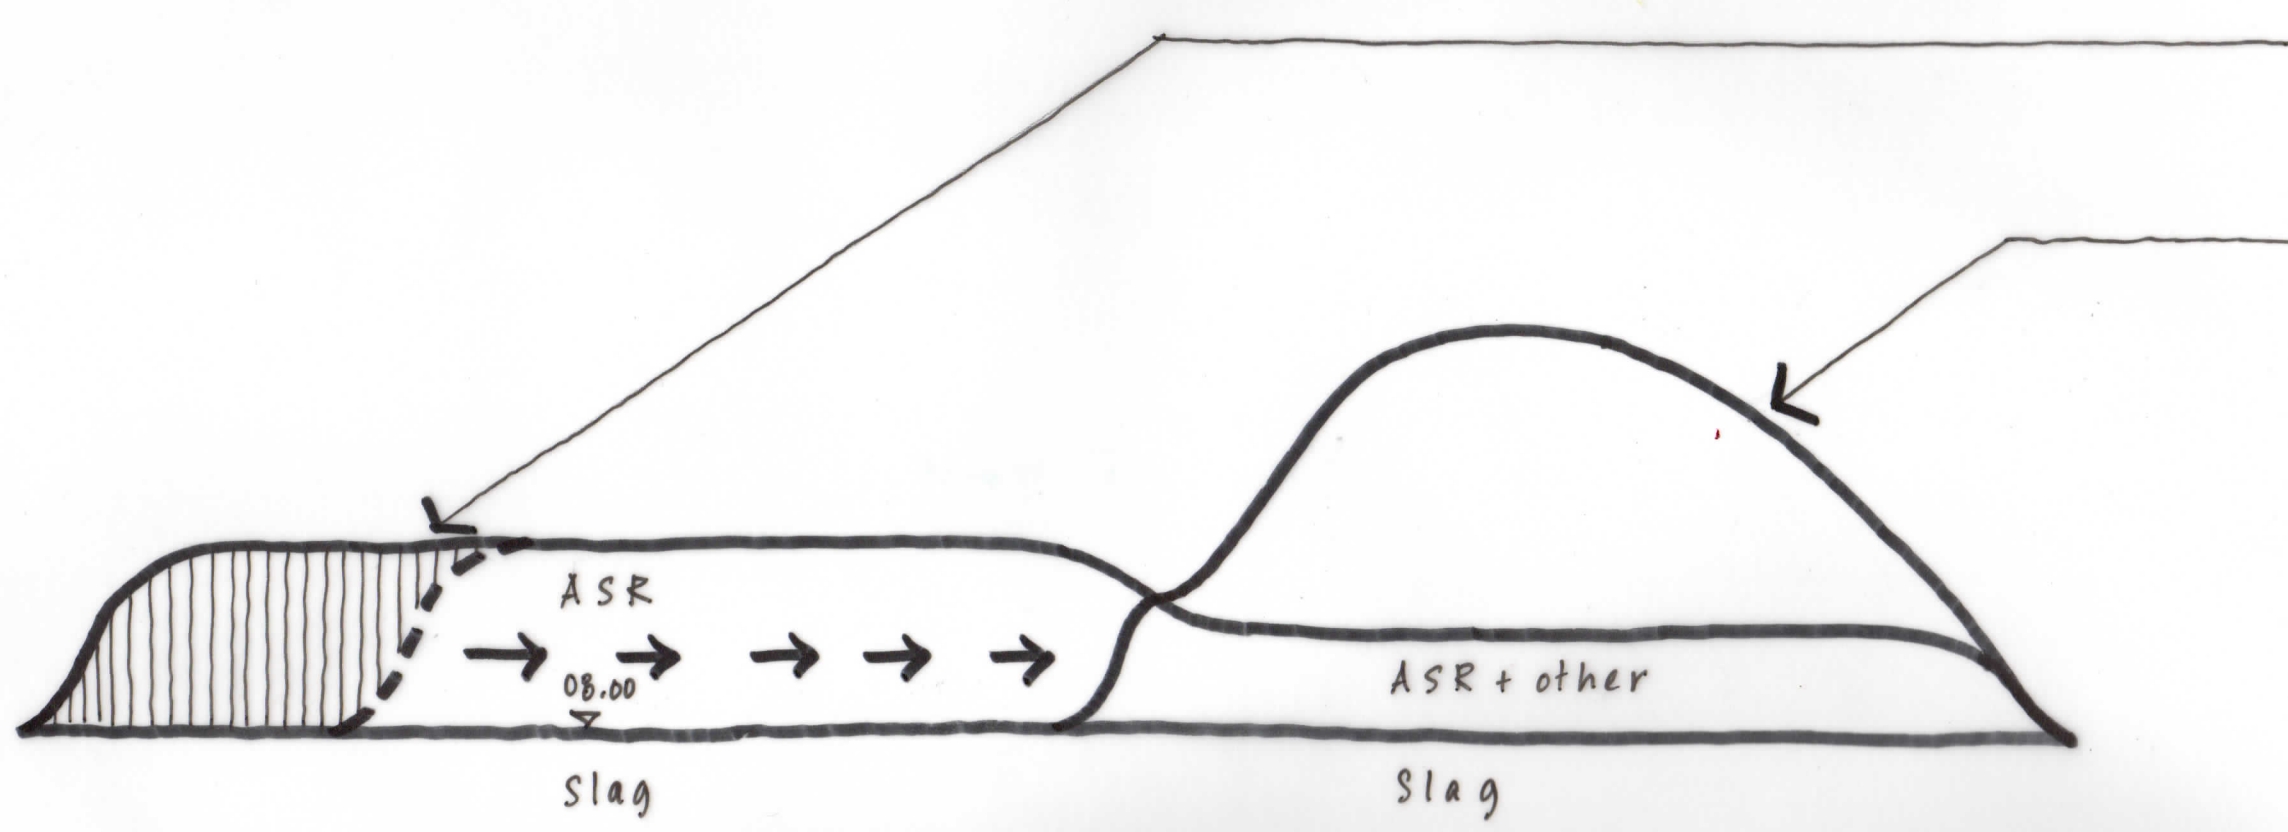

ASR Removed by
 Specialist for
 recycling/reprocessing
 Retained Overburden

HORIZONTAL SCALE 1:2000

DOWNNS MERRIFIELD architects
 PARC CALON GWYRDD LTD

**Parc Calon Gwyrrdd
 Phase 2**

ASR Reprocessing

30 Aug 2017 A3 size