


Key

ASR =
Automotive Shredded
Residue

VERTICAL SCALE 1:50
50
45
40
35
30
25
20
15
10
5
0

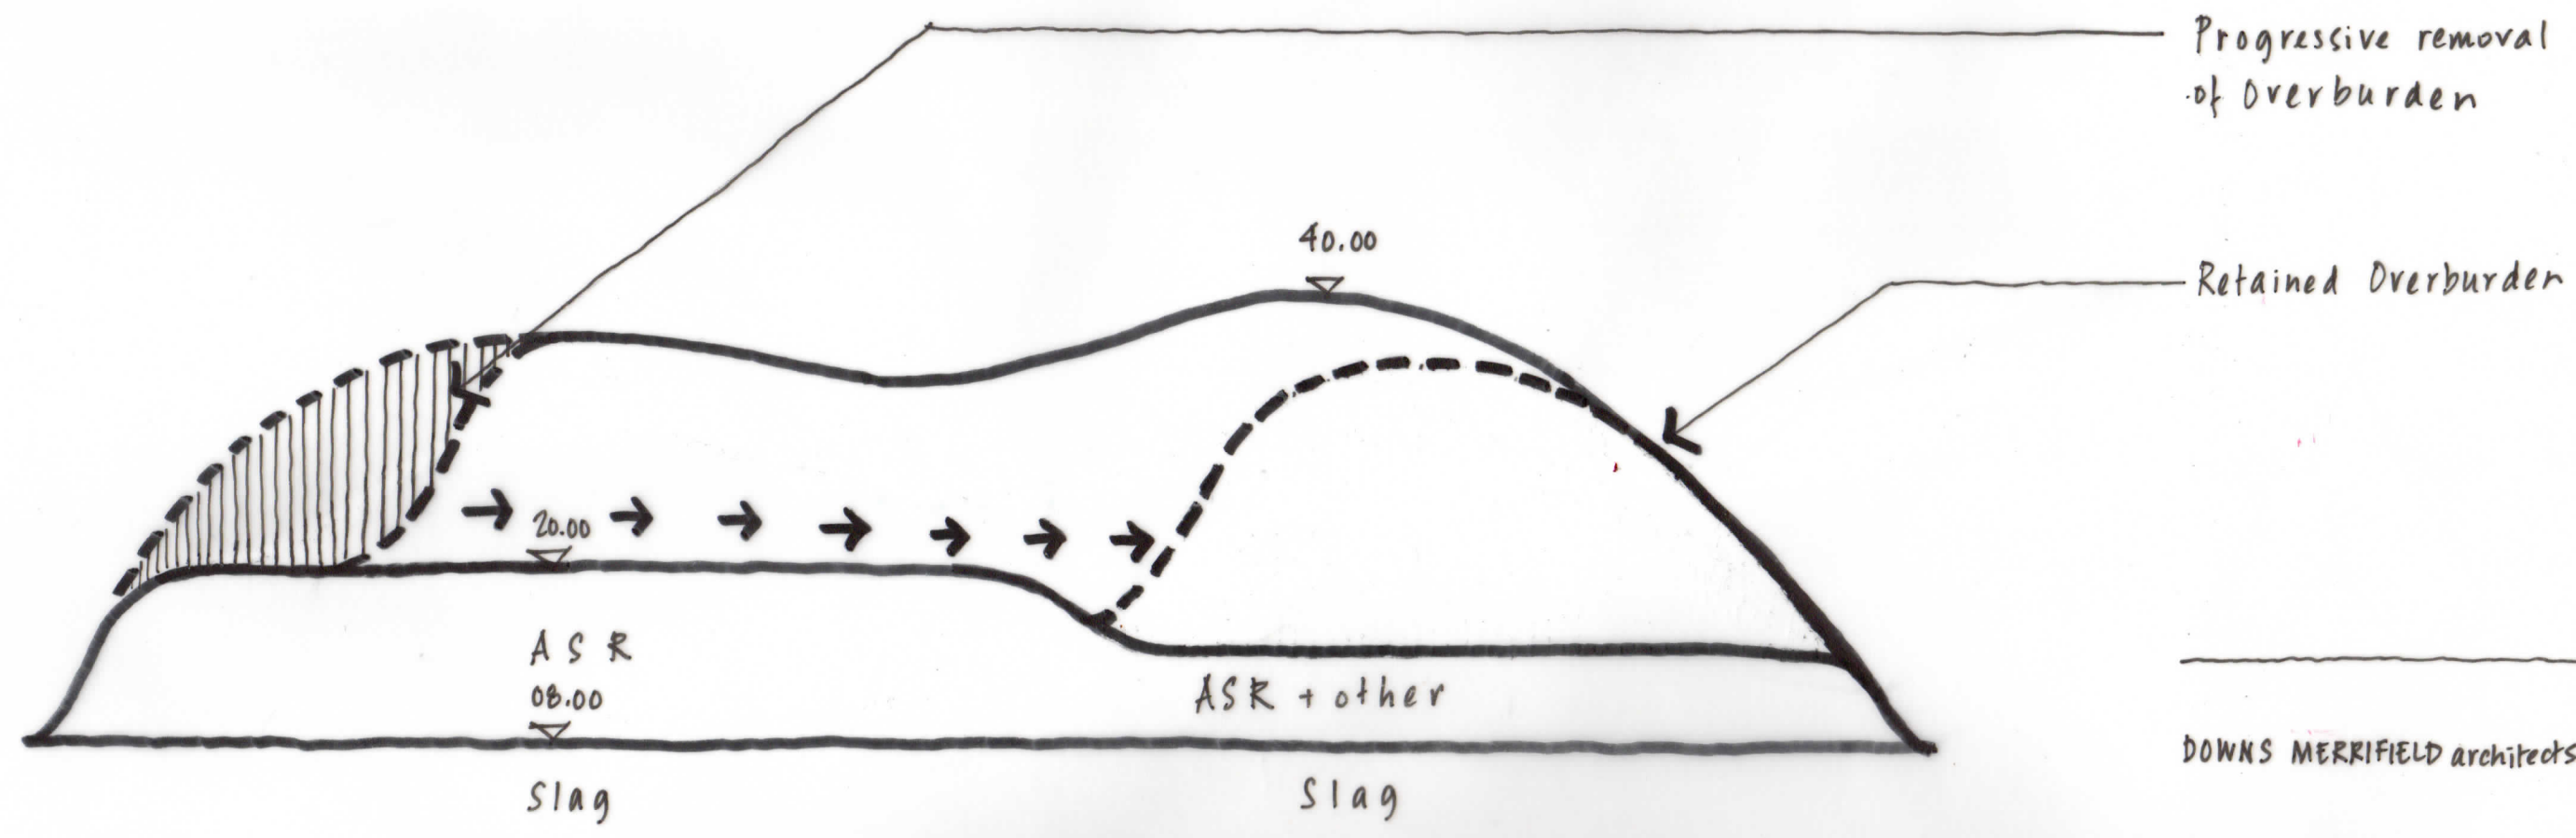

HORIZONTAL SCALE 1:2000

DOWNNS MERRIFIELD architects

Parc Calon Gwyrdd

Phase I

Progressive removal
of Overburden

30 Aug 2017 A3 size