

## Notes –

© Radford Architectural Services Ltd. Do not scale from this drawing.  
Refer to figured dimensions only. Contractors must check all  
dimensions on site.

Revision	Date	Amendment	Initials
----------	------	-----------	----------



T 01902 762854 M 07977 253860

W [www.radford-architectural.co.uk](http://www.radford-architectural.co.uk)

E radfordarchitecturalservices@gmail.com

Client –

MR &amp; MRS BOX

Project —

55 BLAKELEY AVENUE,  
CLAREGATE

Title —

## LOCATION PLAN

Dwg No. —

1001-21-002

Revision -

•

Drawn —


DS

Scale @A3

1:500 / 1:1250

Date \_\_\_\_\_

APR 2021

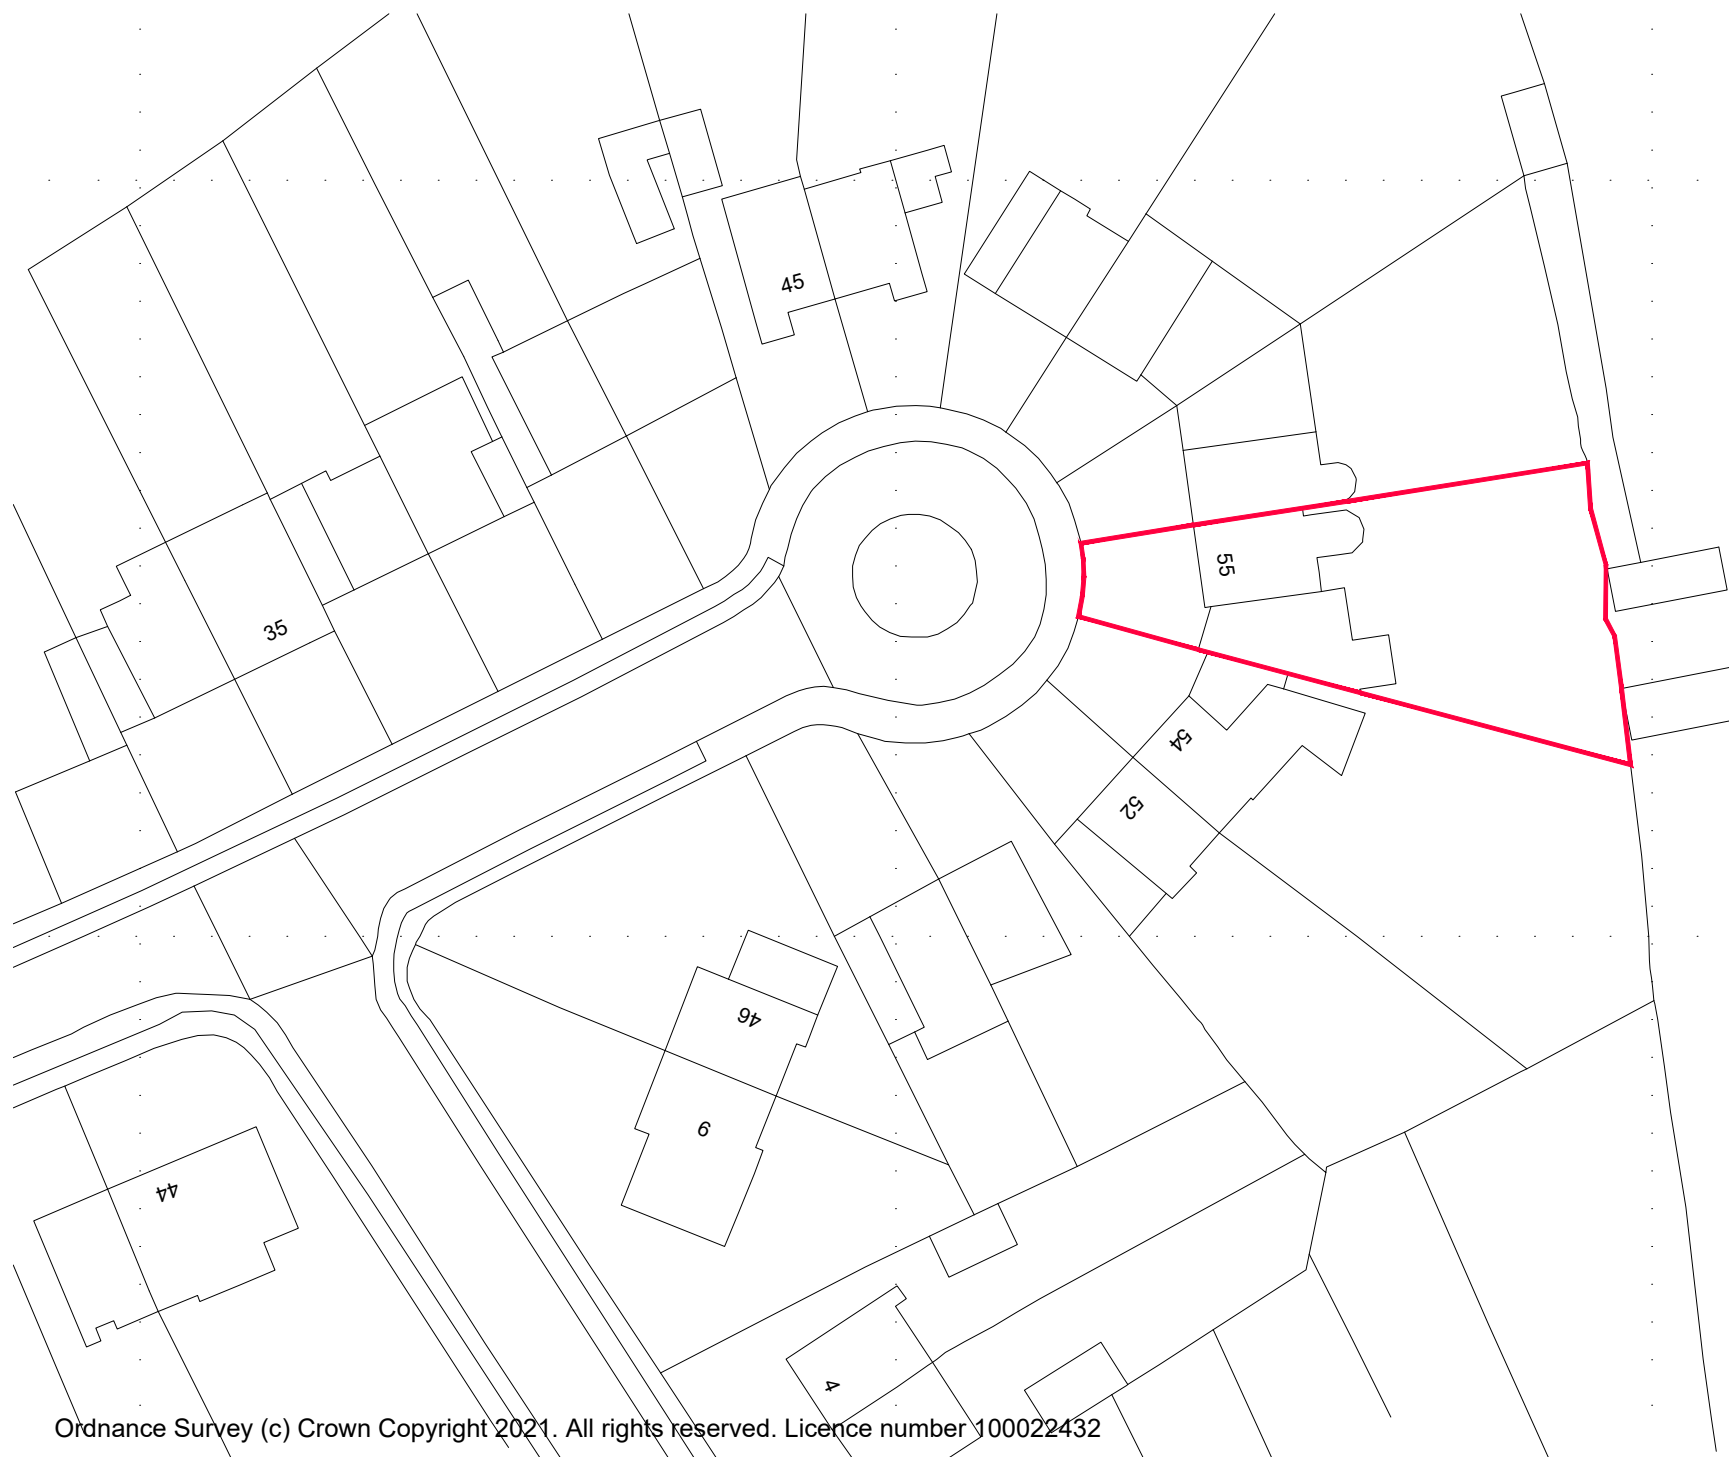

Ordnance Survey (c) Crown Copyright 2021. All rights reserved. Licence number 100022432