




*ROOF IS FINISHED WITH GREY FIBRE CEMENT SHEETING (BIG G PROFILE.)

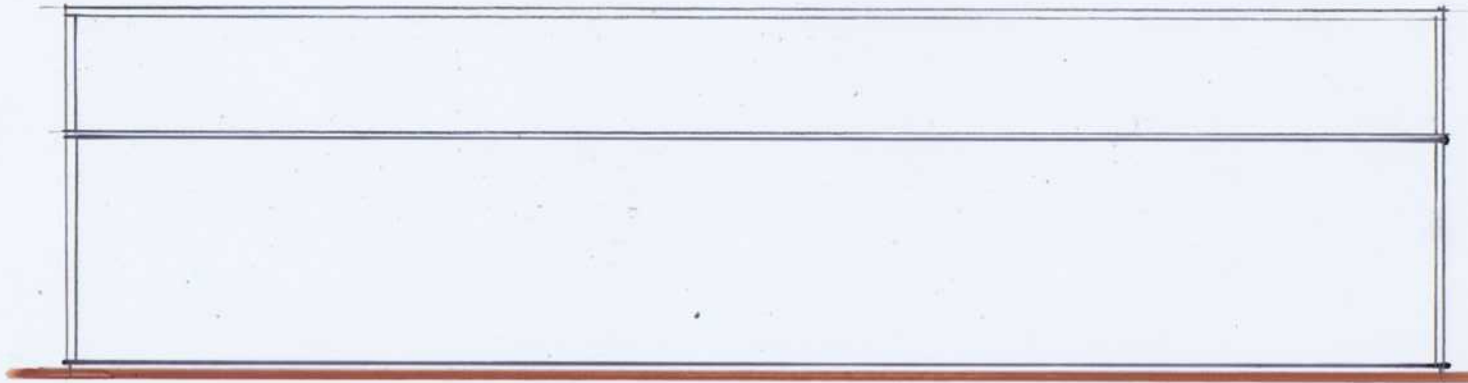

EAST ELEVATION.

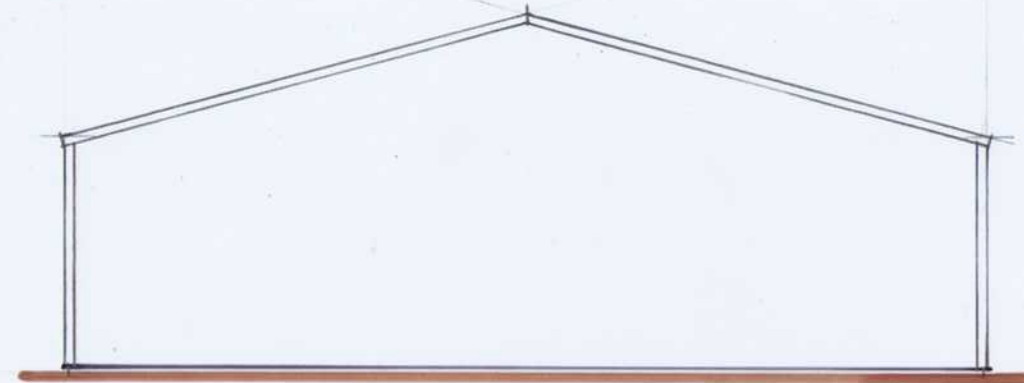


SOUTH ELEVATION.

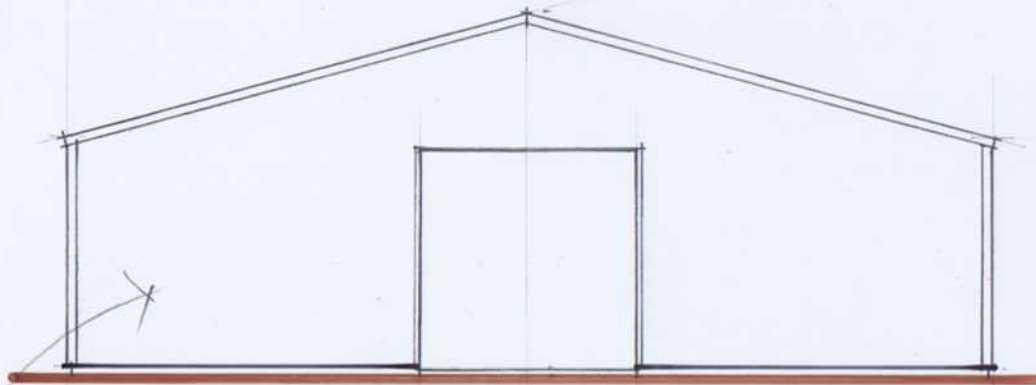


NORTH ELEVATION.

*ALL ELEVATIONS ARE CLAD USING OLIVE GREEN BOX PROFILE SHEETING

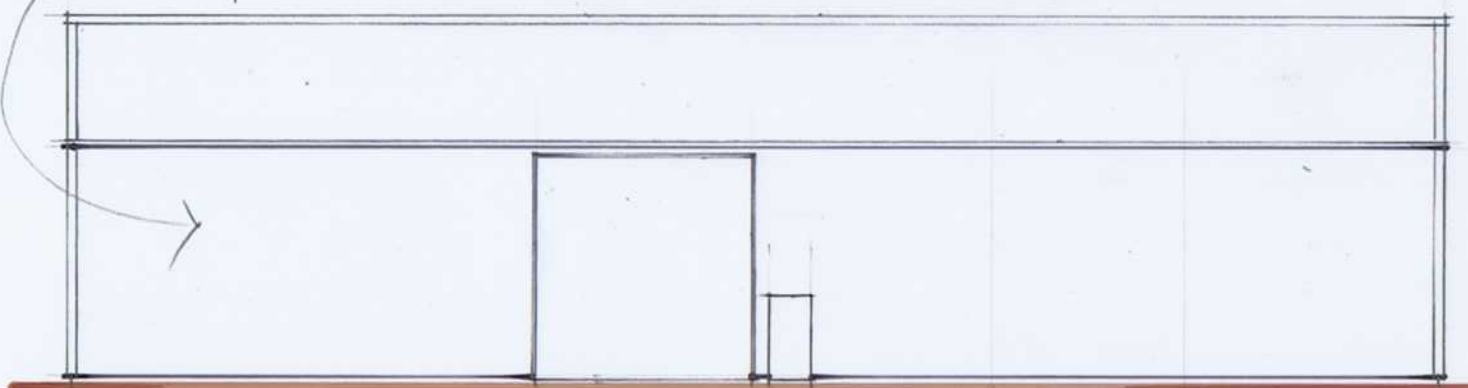


WEST ELEVATION.

1:200.

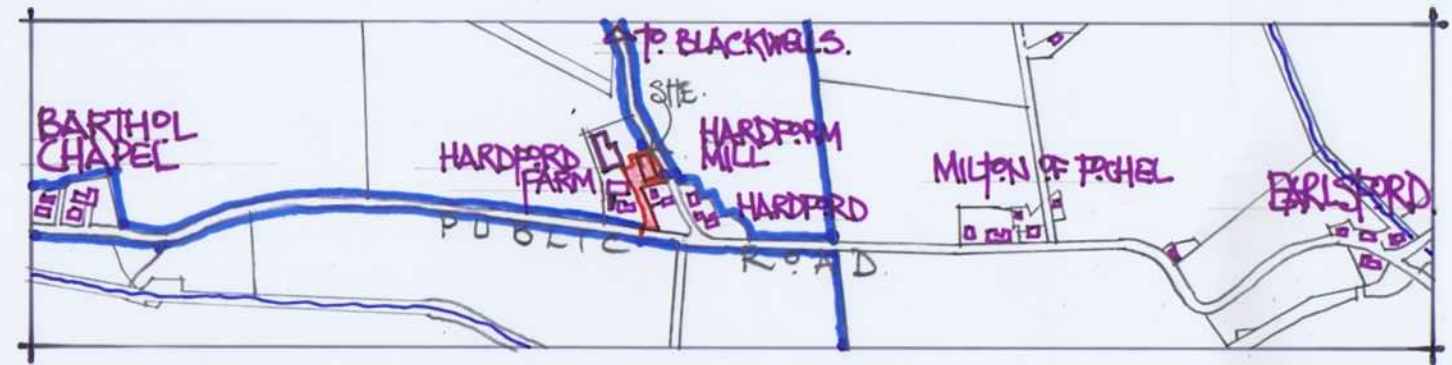

LOCATION PLAN.

1:10,000.

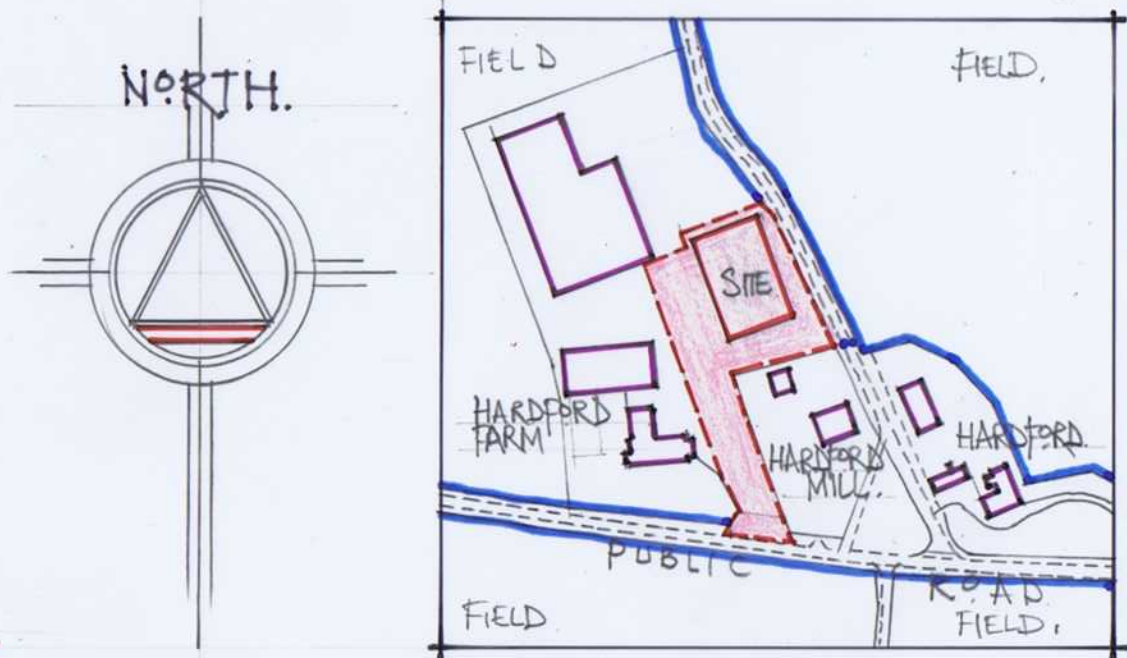

SITE PLAN.

1:2,500.



ALAN G. LOW

ARCHITECTURAL
TECHNOLOGY
'MILTON WEST'
BARTHOL CHAPEL
ST KATHERINES, INVERURIE
AB51 8TE
TEL: - 07792 821995
E-MAIL: -
alanglow@btinternet.com

PROJECT -

CHANGE OF USE &
RETROSPECTIVE
APPROVAL FOR SHED
AT HARDFORD FARM,
ST KATHERINES
INVERURIE
AB51 8TE

DATE -
AUGUST 2021

DWG - PL/02