



**ALAN G. LOW**

ARCHITECTURAL

TECHNOLOGY

'MILTON WEST'

BARTHOL CHAPEL


ST KATHERINES, INVERURIE

AB51 8TE

TEL: - 07792 821995

E-MAIL: -

alanglow@btinternet.com

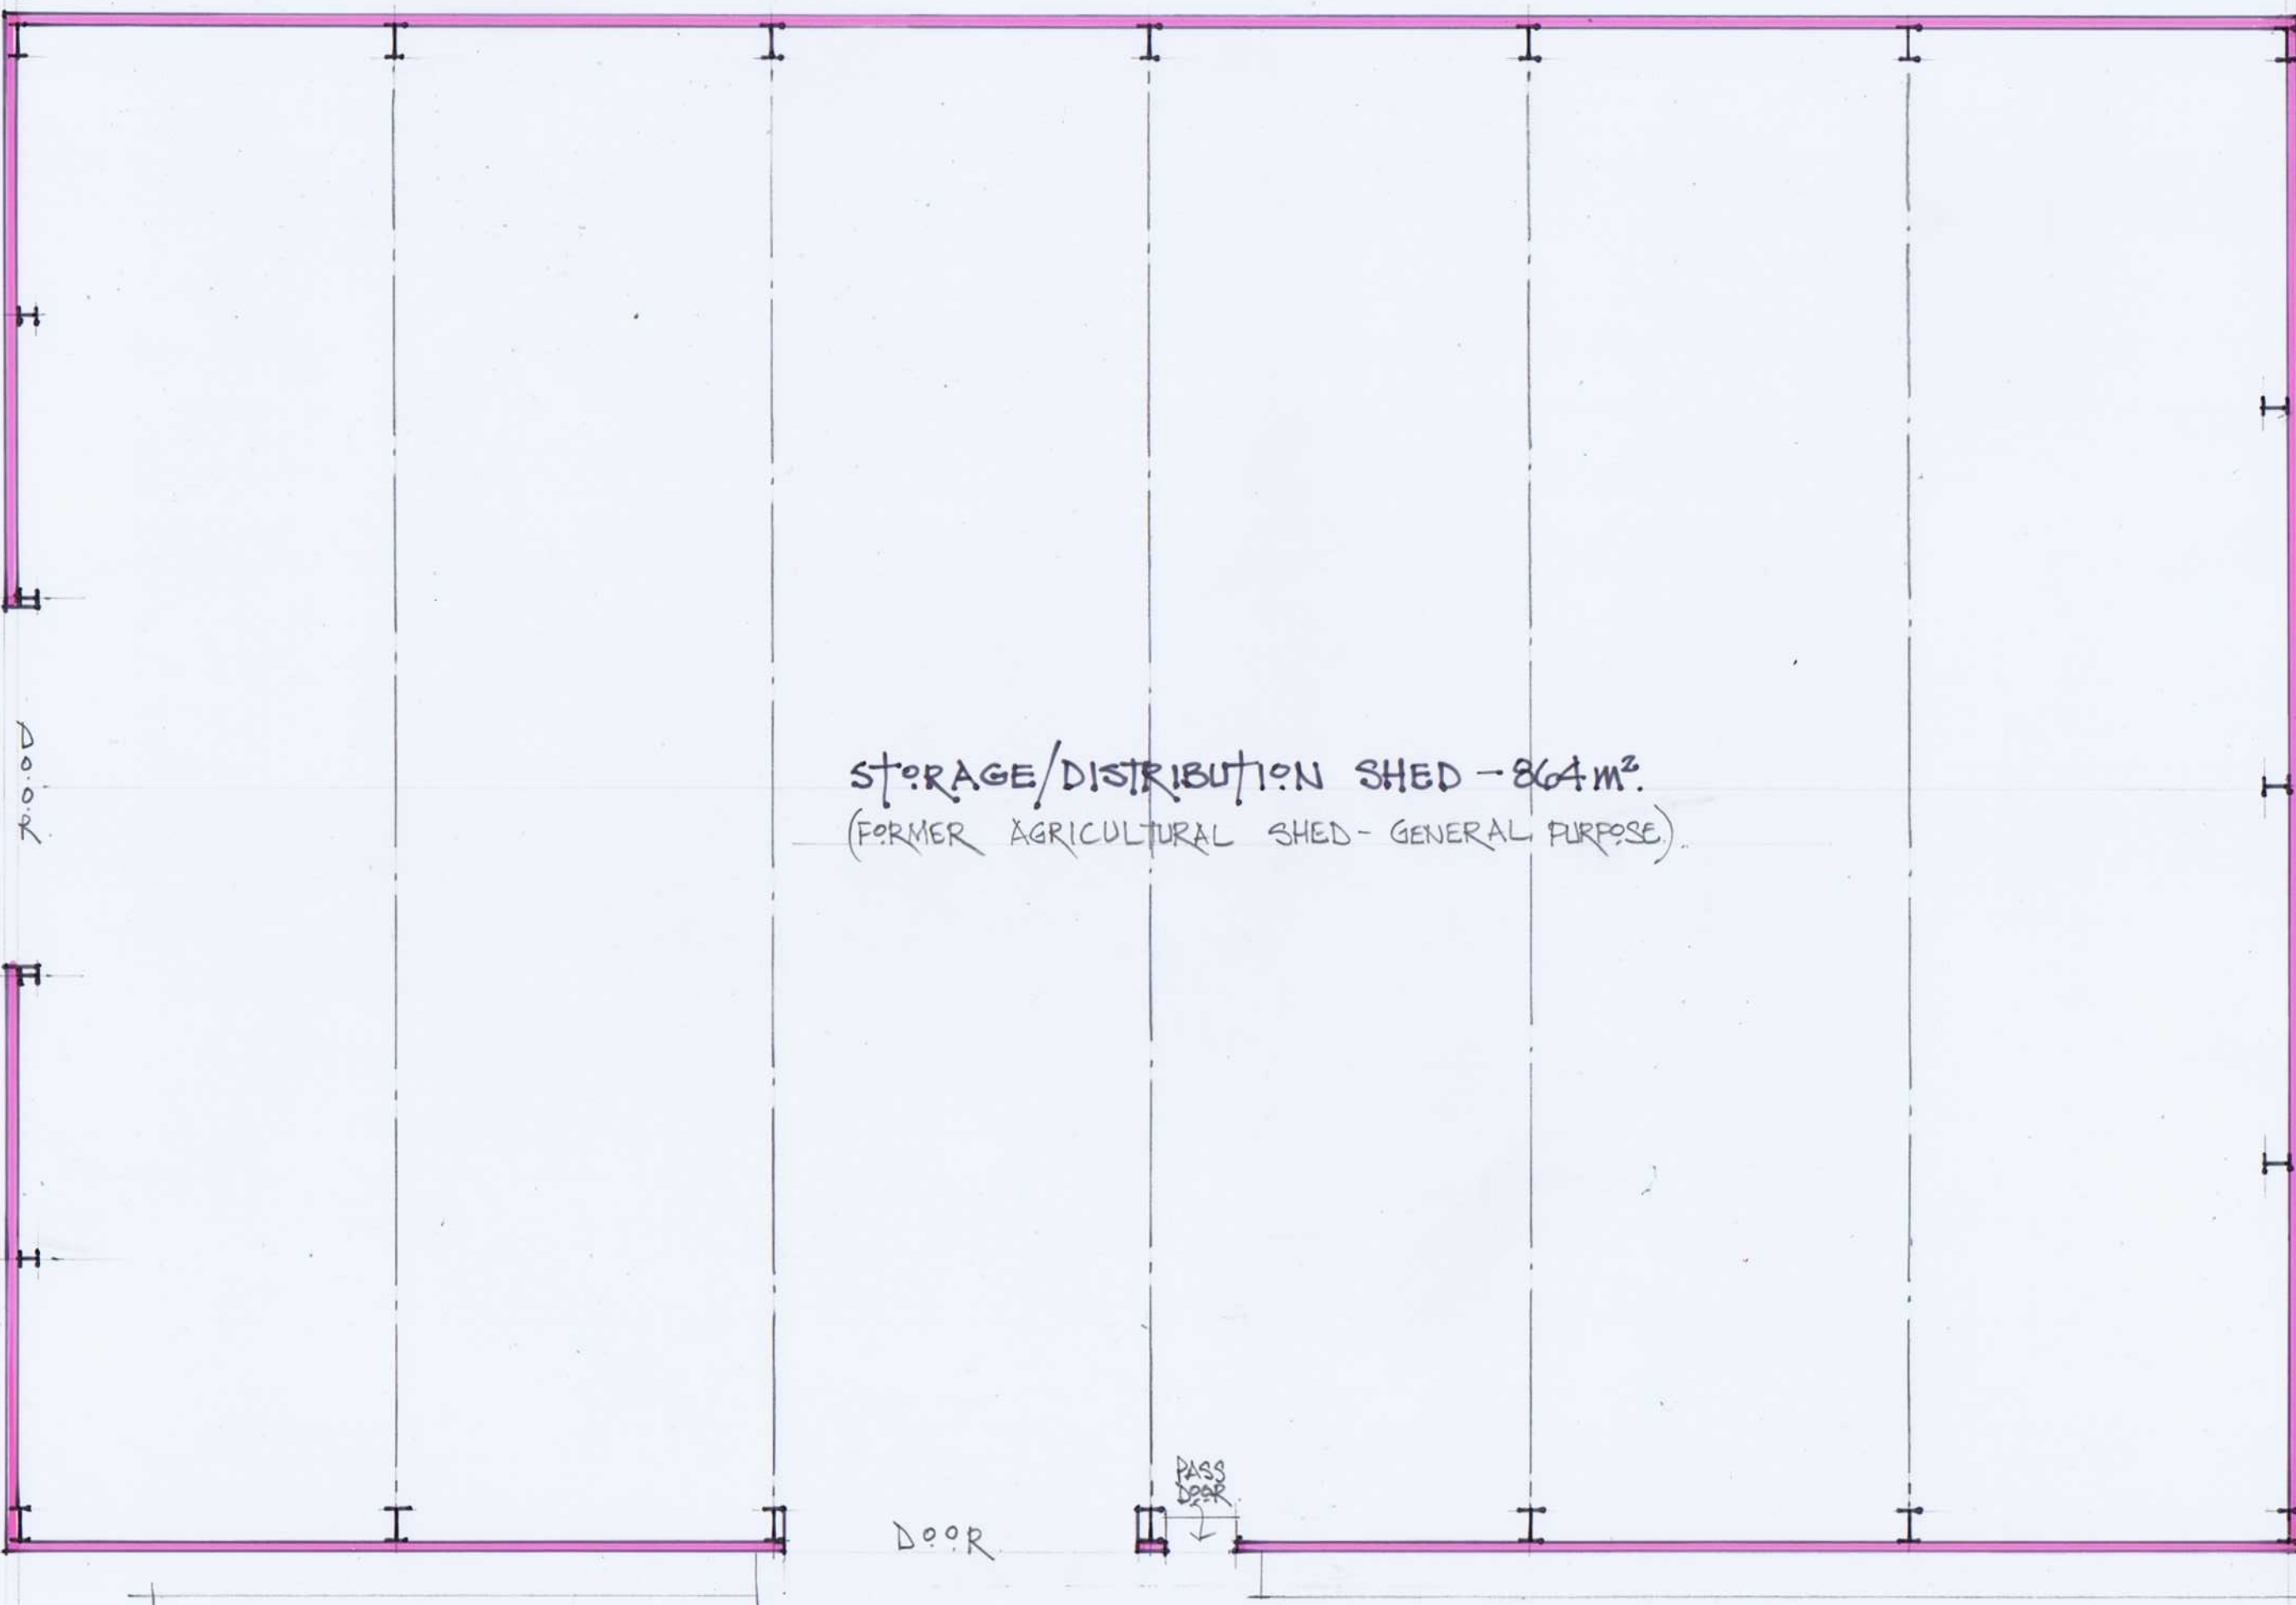

STORAGE/DISTRIBUTION SHED - 864m<sup>2</sup>.  
(FORMER AGRICULTURAL SHED - GENERAL PURPOSE.)

FLOOR PLAN. 1:100.

**PROJECT -**

CHANGE OF USE &  
RETROSPECTIVE  
APPROVAL FOR SHED  
AT HARDFORD FARM,  
ST KATHERINES  
INVERURIE  
AB51 8TE

DATE -

AUGUST 2021

DWG - PL/03