


# Leamont - Outbuilding - Location Plan

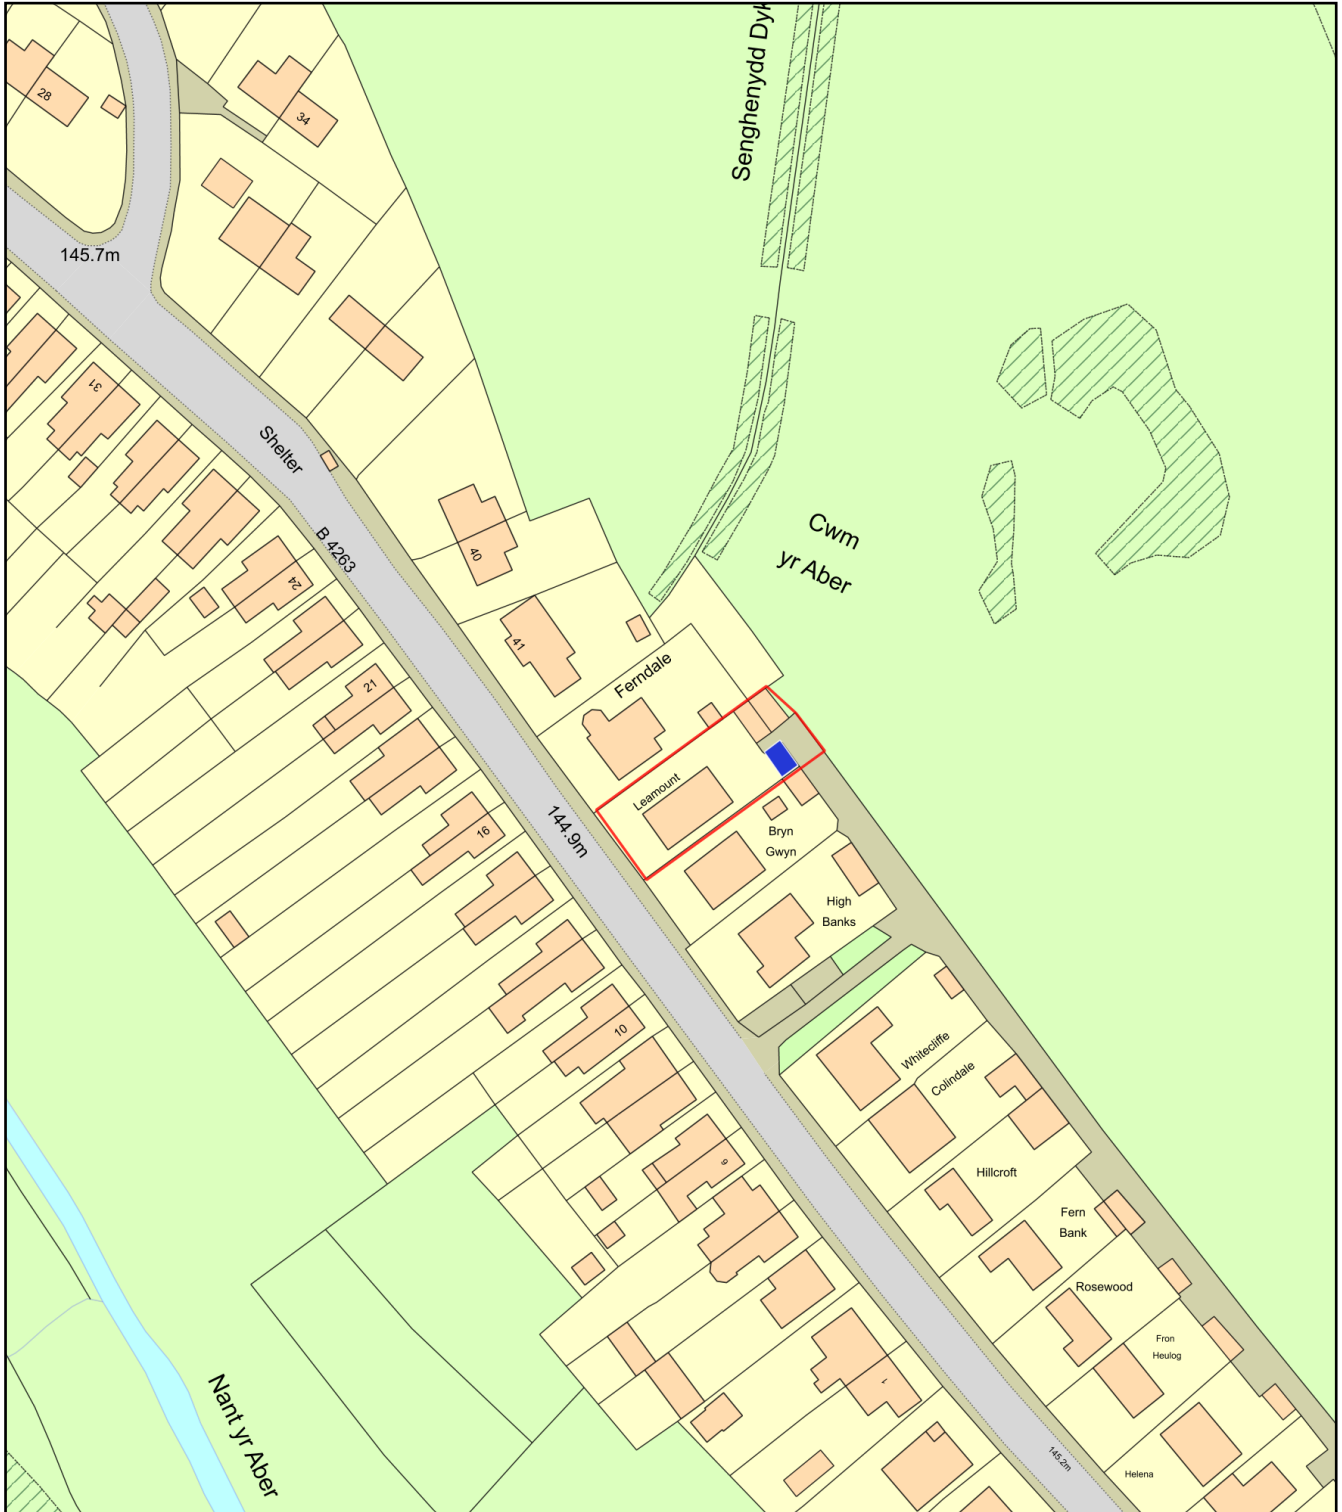

Plan Produced for: Martin Stevens

Date Produced: 30 Aug 2021

Plan Reference Number: TQRQM21242110355834

Scale: 1:1250 @ A4