
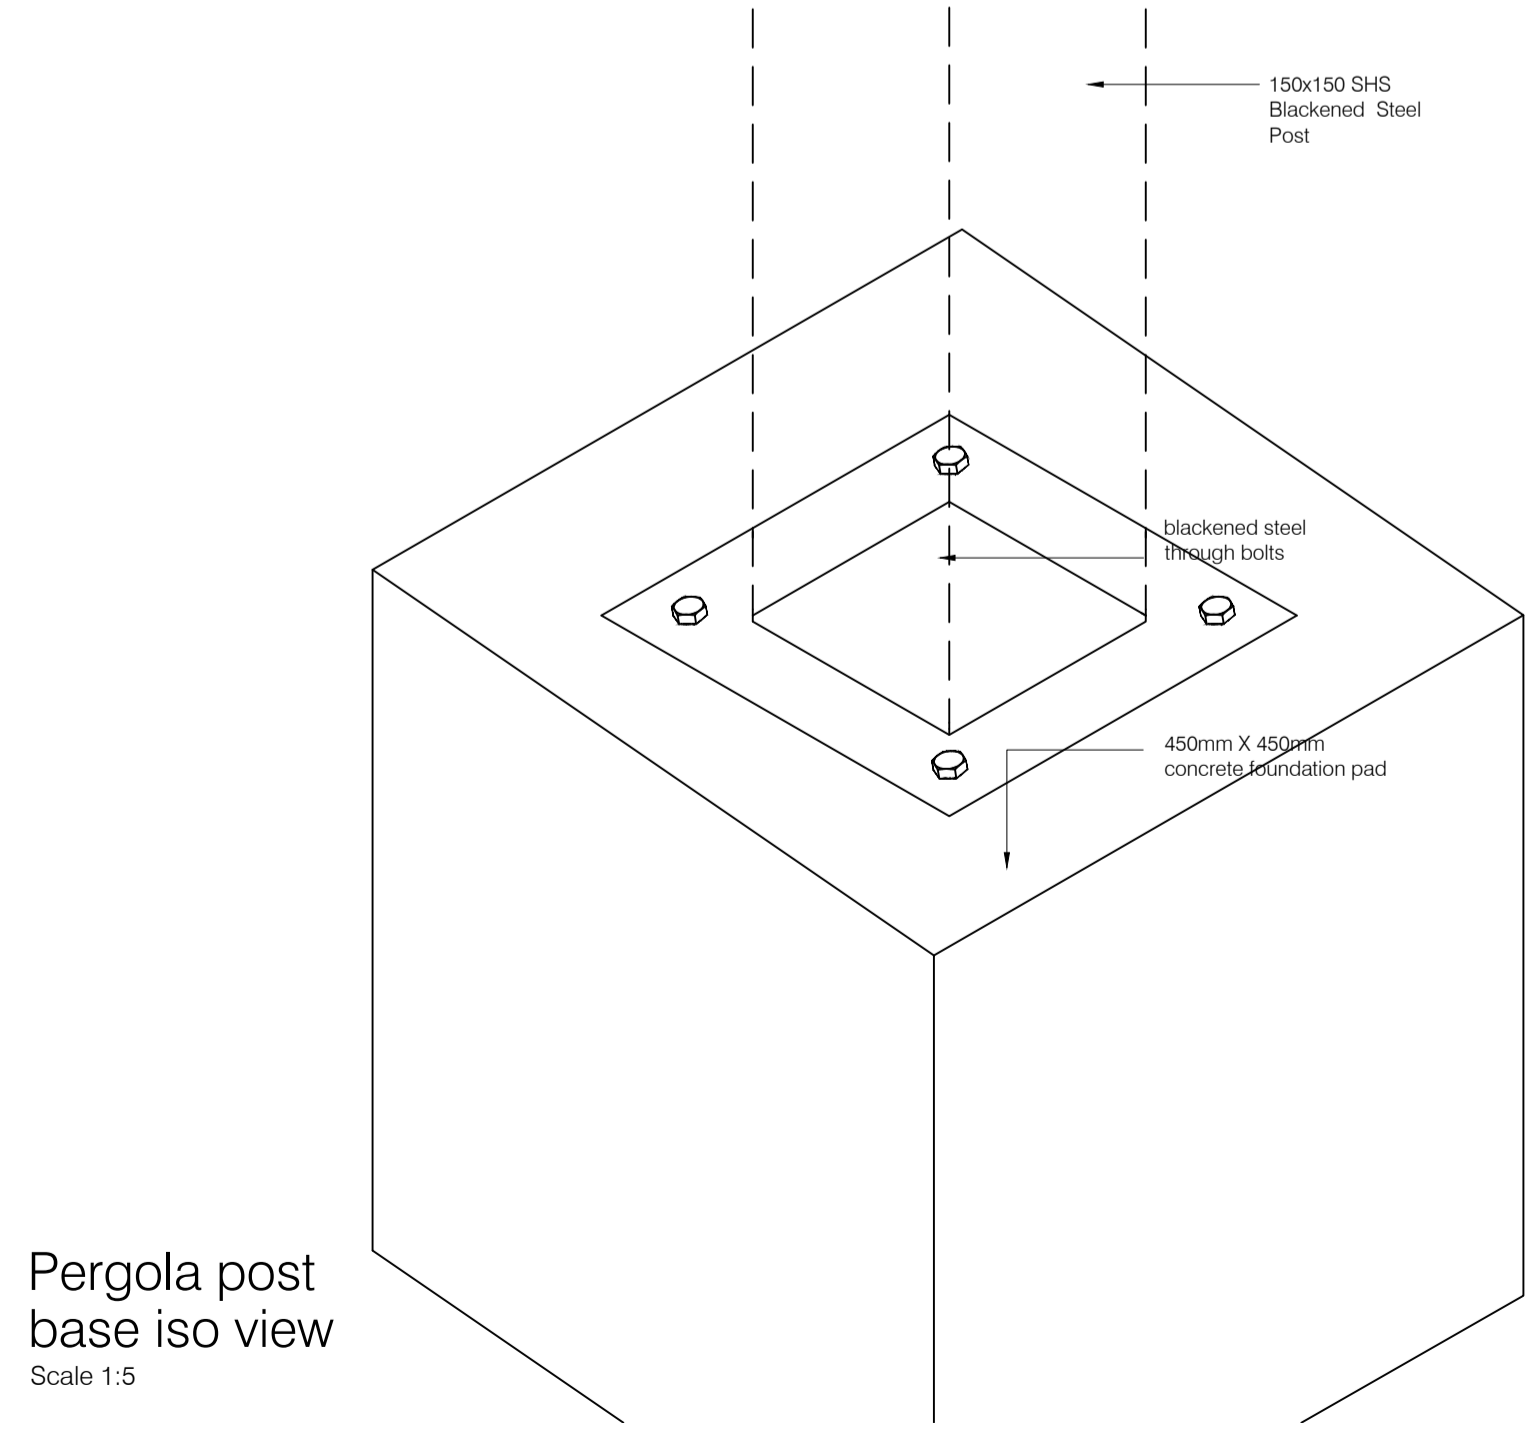
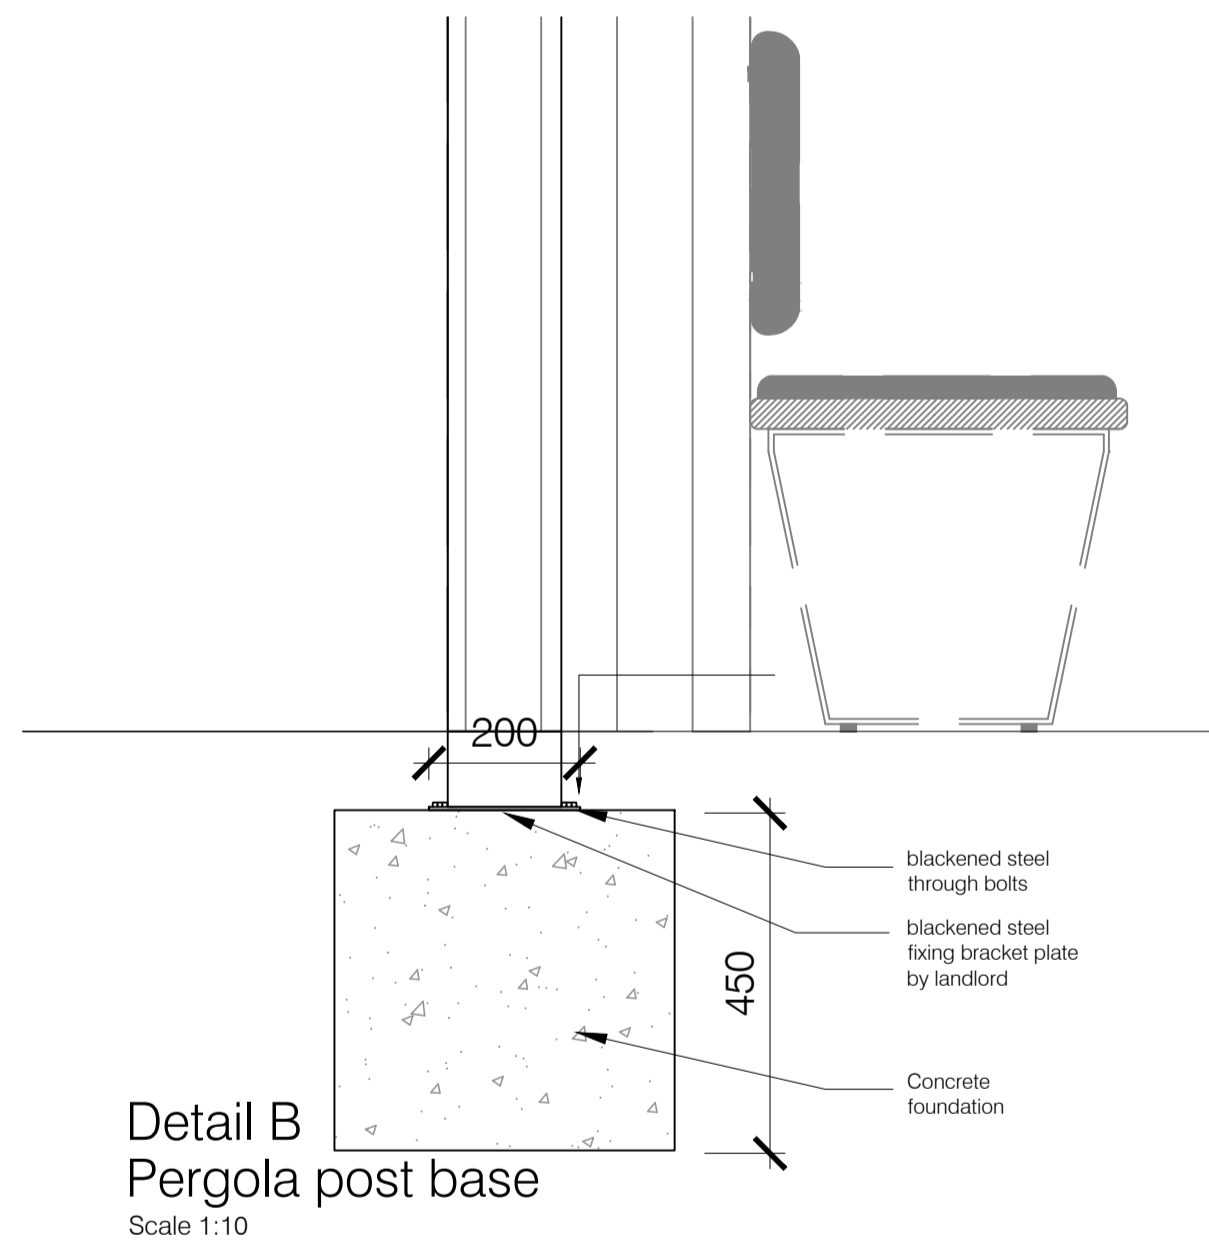
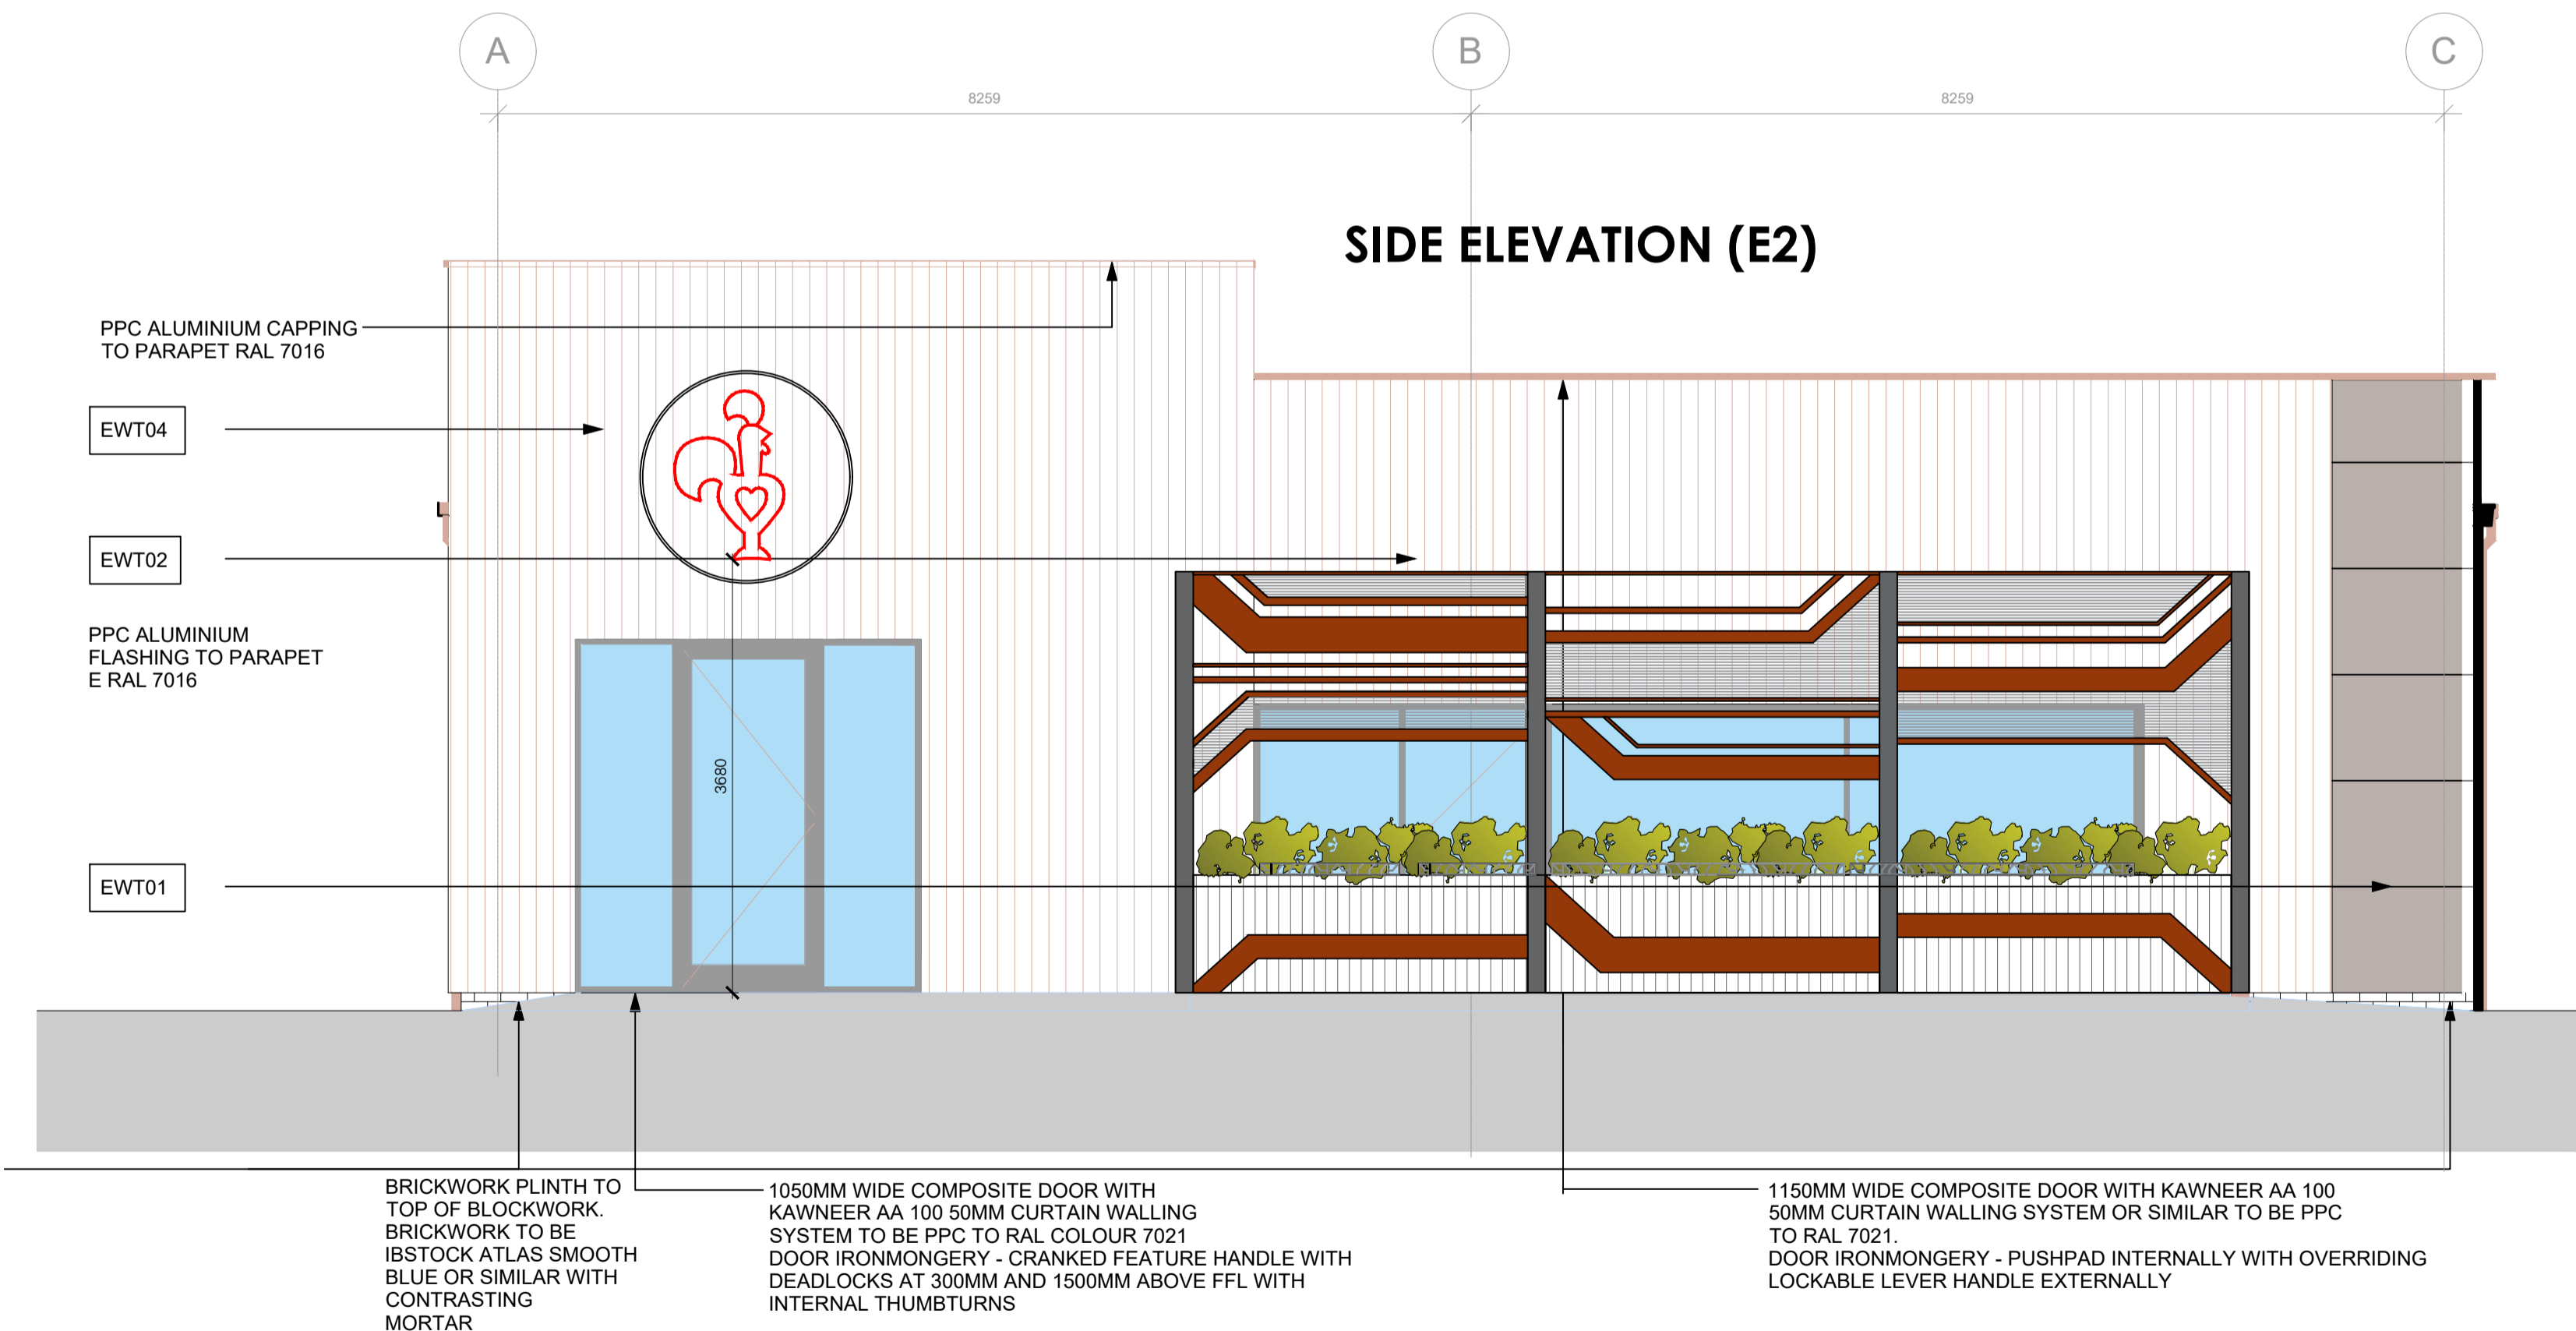
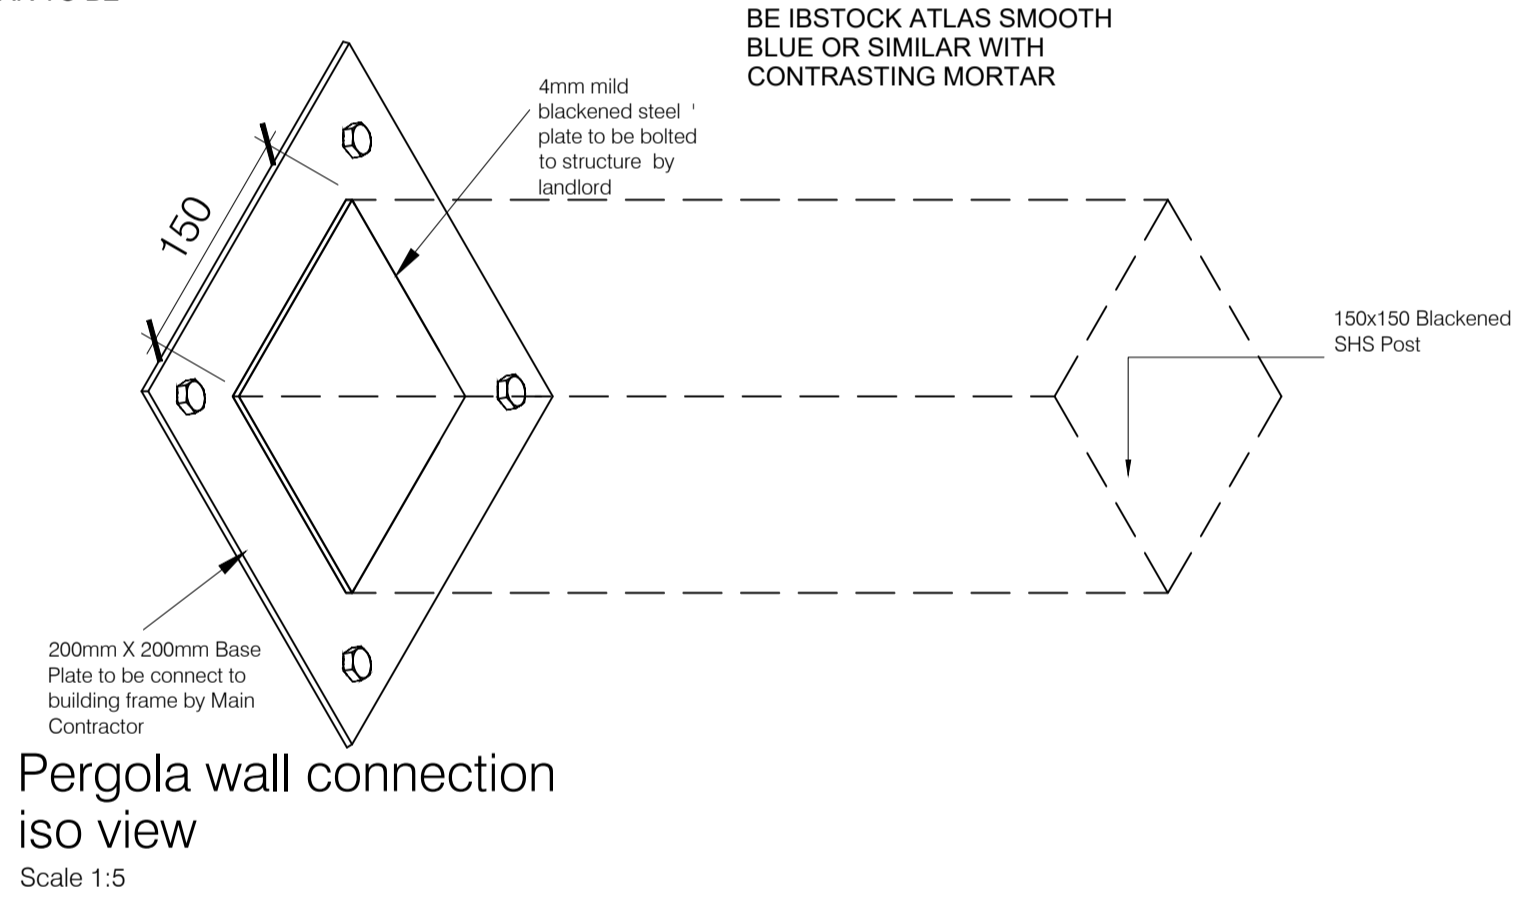
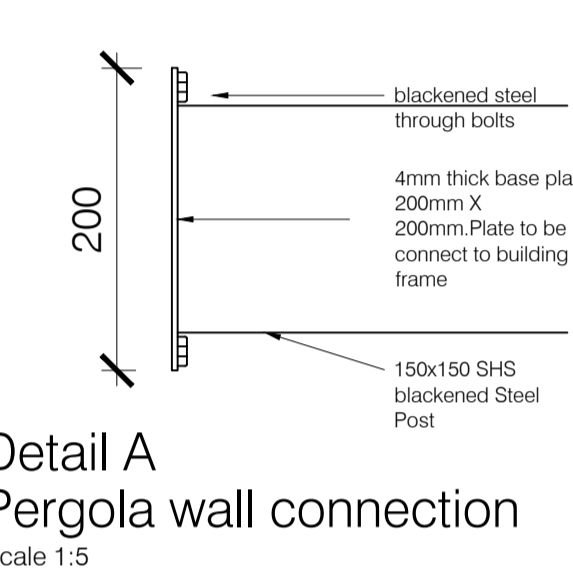


©This drawing is the property of Harrison Company Limited. Copyright is reserved by them and the drawing issued on condition that it is not copied either wholly or part without the consent in writing of Harrison Company Limited. Figured dimensions to take preference over those scaled. All dimensions to be checked on site before commencement of any work or shop drawings. This drawing is to be read in conjunction with the specification when existing.

Rev	by	Date	Comment
A	TMW	19.06.19	main entrance revised, window reduced Elev E1
B	TMW	17.07.19	PERGOLA DETAILS ADDED
C	TMW	08.10.19	SLIDING FOLDING DOORS OMITTED
D	TMW	21.11.19	PERGOLA DETAILS AMENDED. MAIN ENTRANCE DOORWAY HEIGHT RAISED. BARCHI LOGO REPOSITIONED
E	VJ	21.02.20	ELEVATIONS UPDATED TO DEVELOPERS DETAILS

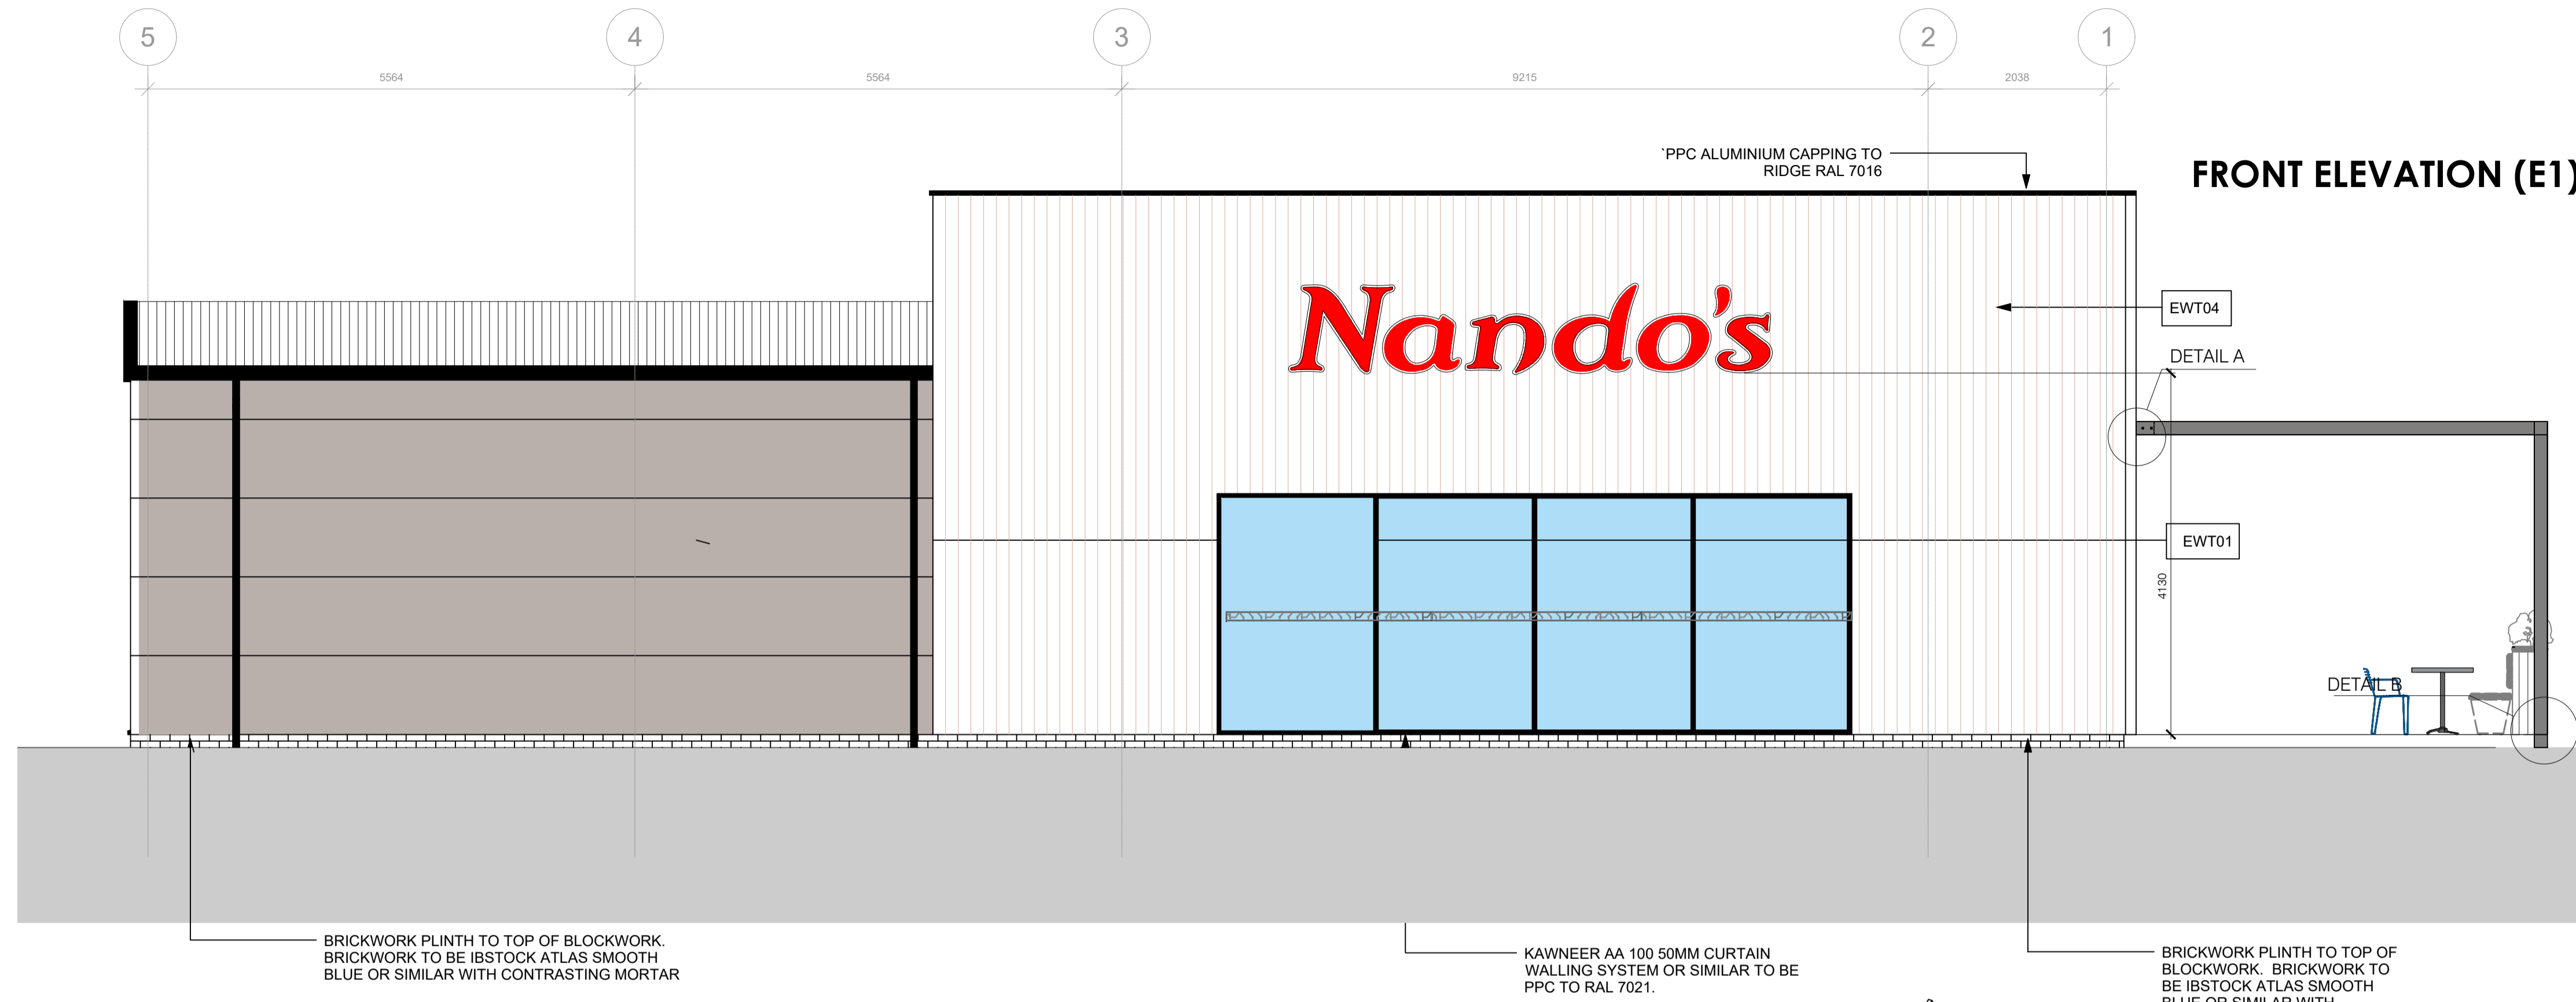

CLIENT  
**Nando's**

PROJECT  
Unit C  
Squires Gate, Blackpool

TITLE  
Proposed Elevations  
1 of 2

DRAWN  
TMW

CHECKED  
--

SCALE @ A1  
1:50

DATE  
June 2019

DRAWING NO.  
4155/03/E