




Key  
 Demolish  
 Remaining Buildings



MILL HALL

DUNNINGS LANE

ASHFIELD HOUSE

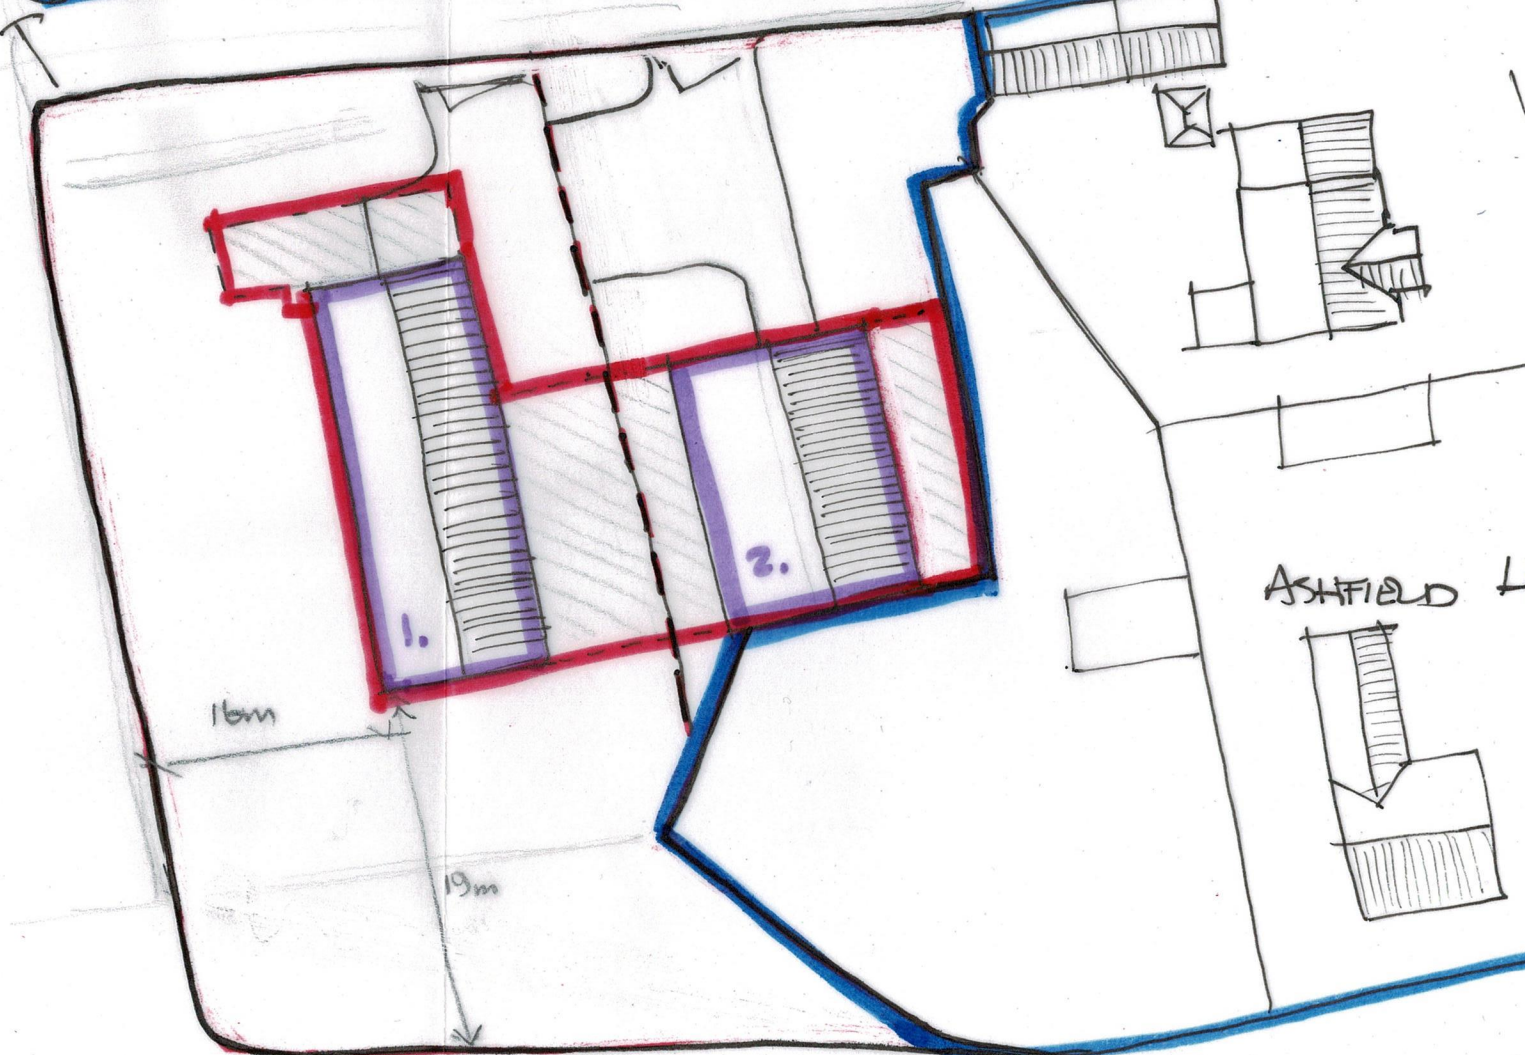

28.02.2021 - DUNNINGS LANE  
 PULHAM MARKET  
 No: 797 1:500

KEITH DAY ARCHITECTS  
 BELLROPE VIEW, RECTORY ROAD,  
 SHELFANGER, DISS,  
 NORFOLK IP22 2DQ  
 TEL: 01379 643945  
 EMAIL: info@kfd-architects.co.uk  
 WEB: www.kfd-architects.co.uk