



01 EXISTING SHORT SECTION THROUGH COTTAGE

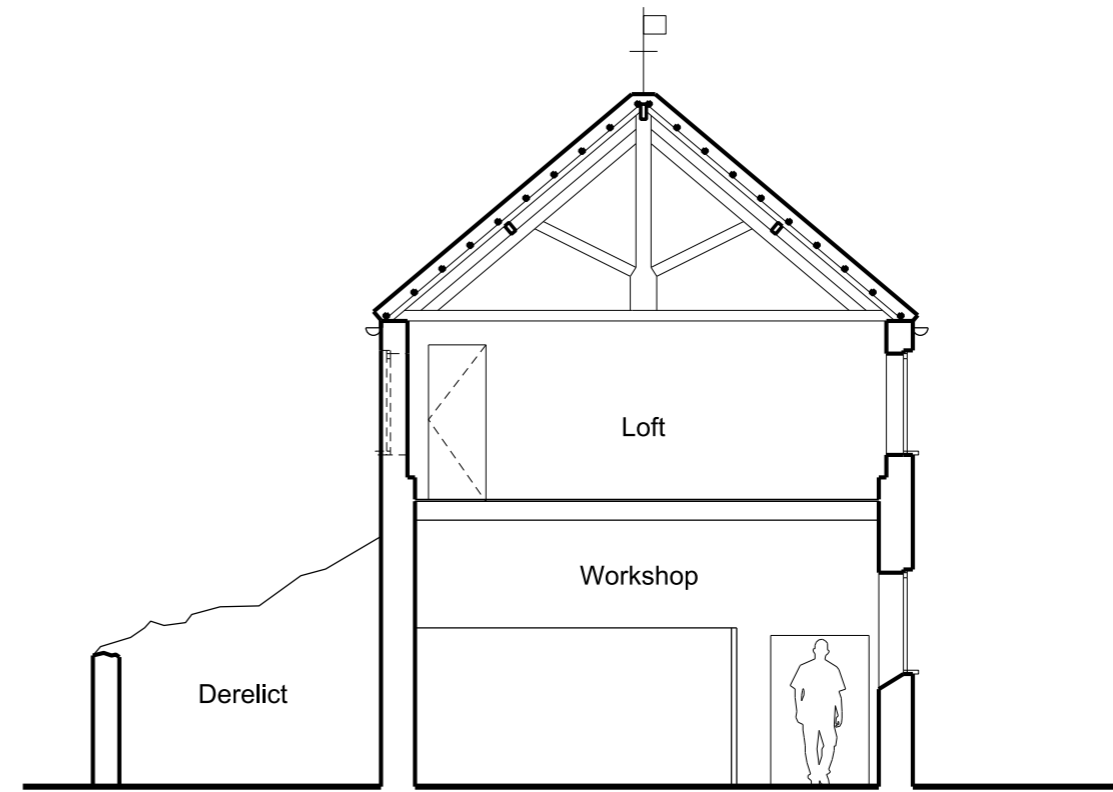

02 EXISTING SHORT SECTION THROUGH WORKSHOP

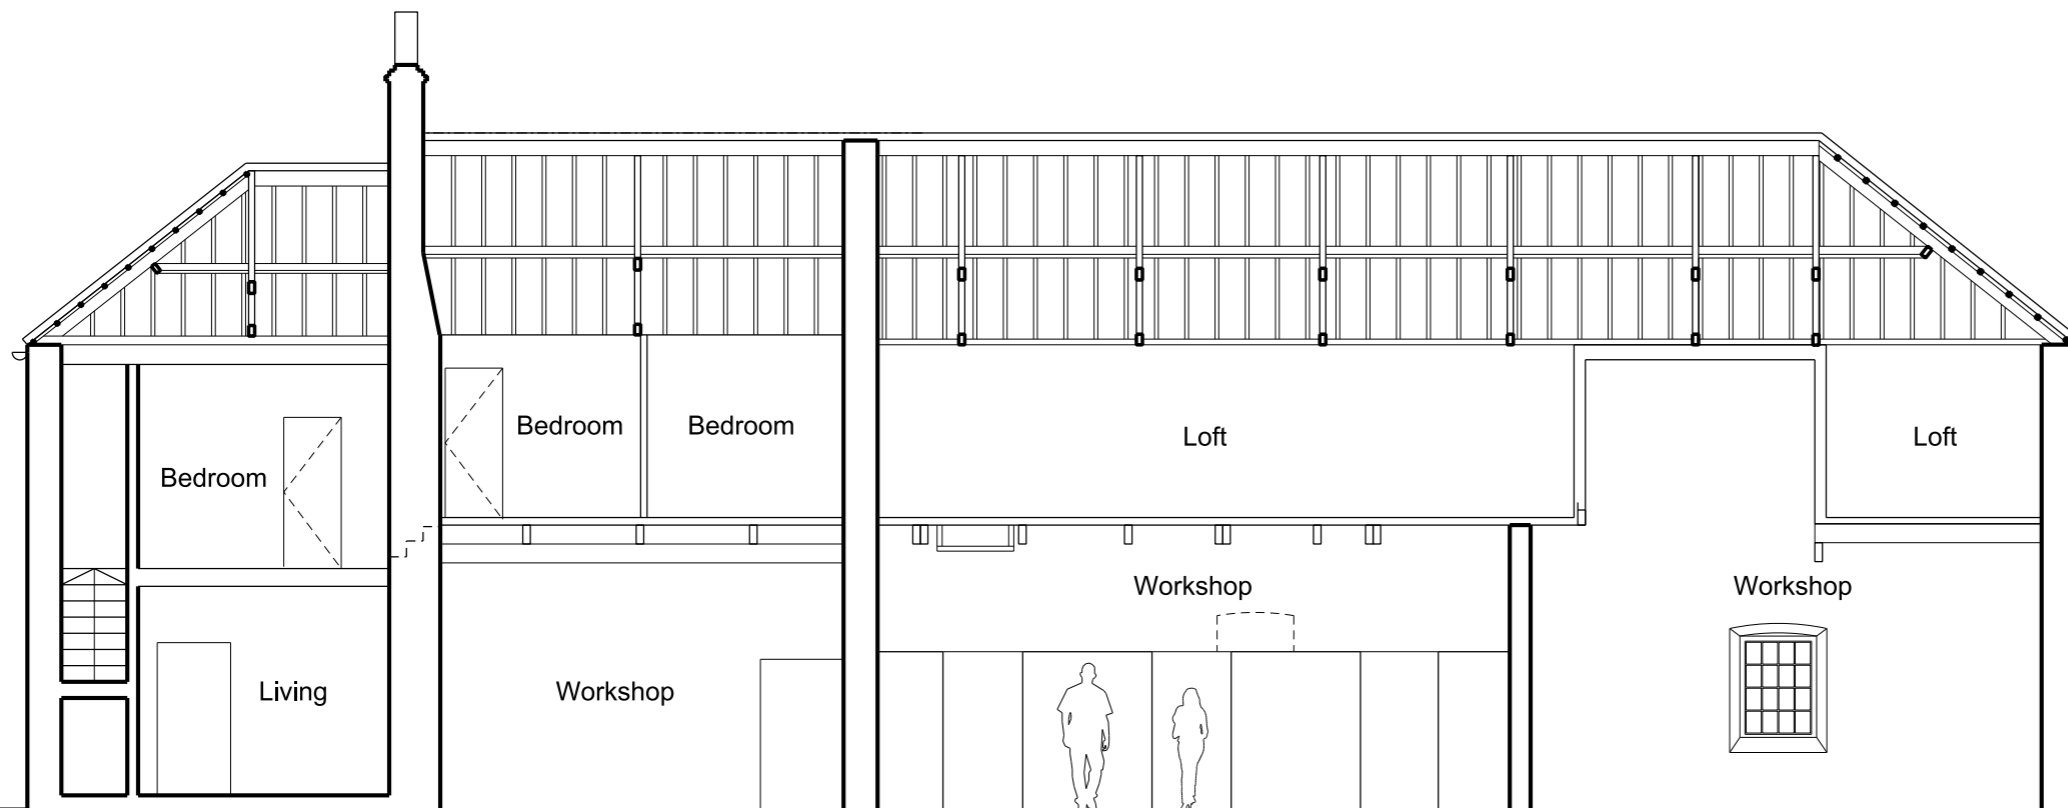

02 EXISTING LONG SECTION

REV DATE  
 P01 14/08/19 First Issue  
 PL1 17/08/20 Planning Issue

- NOTES
1. Do not scale from this drawing, other than for town planning purposes.
  2. All dimensions to be checked on site by the contractor and such dimensions to be their responsibility.
  3. Report all drawing errors, omissions and discrepancies to the architect.

project	WATERSIDE COTTAGE 10 COMMON DROVE	architect	T E GARDNER 10 HOLBECK ROW SE15 1QA
---------	--------------------------------------	-----------	---

drawing title / location  
 EXISTING SECTIONS

scale	1:50@A1; 1:100@A3	status	PLANNING
-------	-------------------	--------	----------

Drawing No: 030

revision  
 PL1