

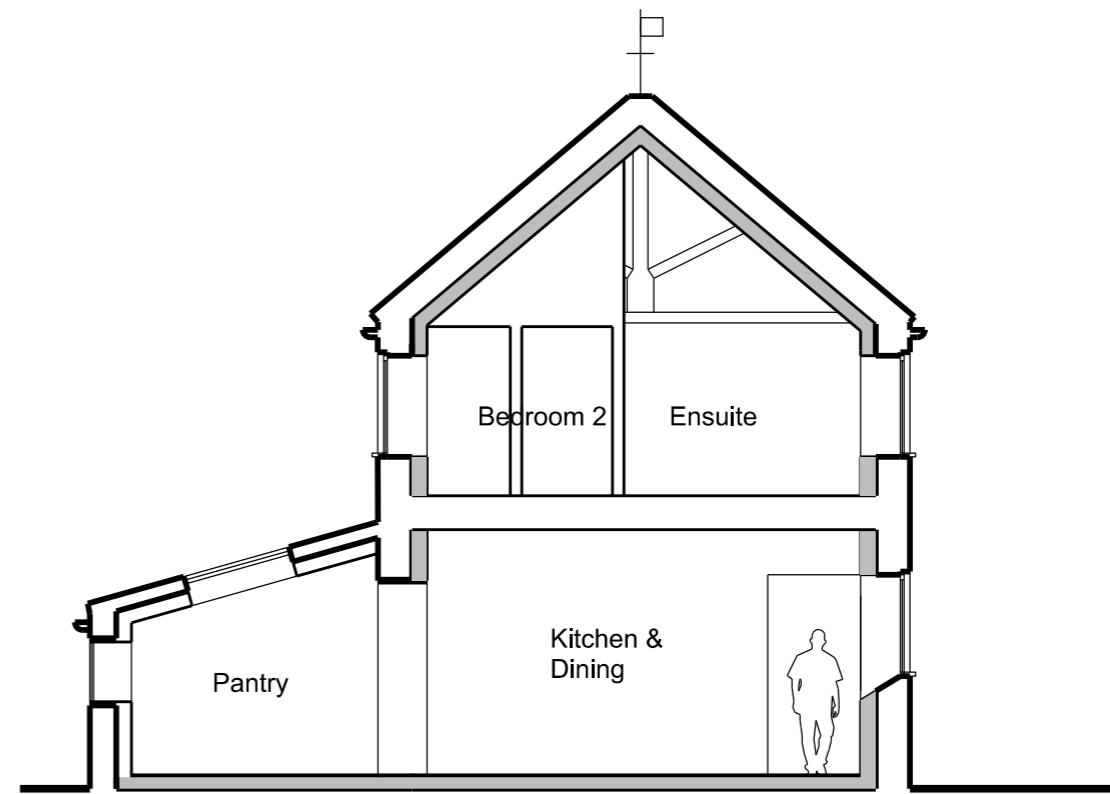


Ø1 PROPOSED SHORT SECTION THROUGH COTTAGE

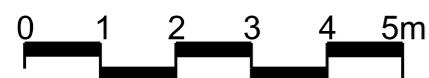

Ø2 PROPOSED SHORT SECTION THROUGH WORKSHOP

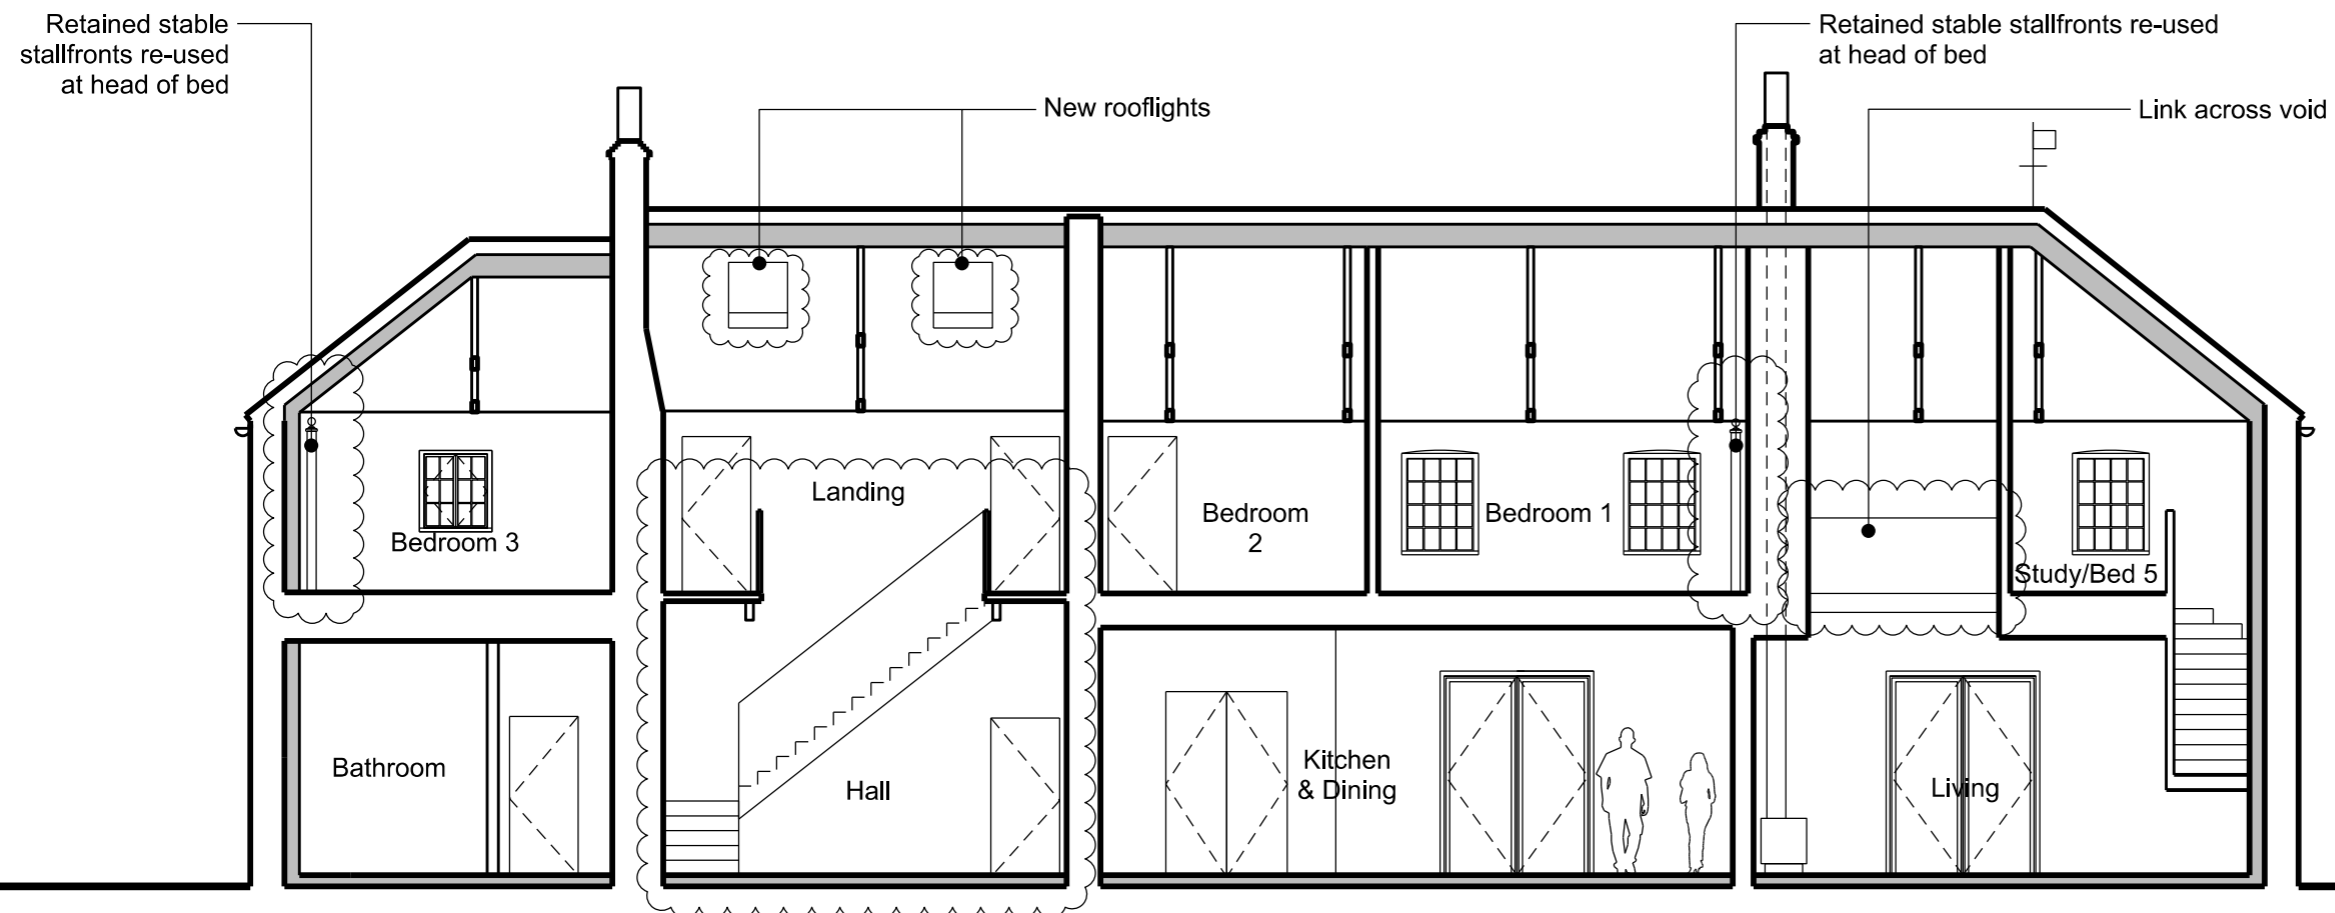

Ø2 PROPOSED LONG SECTION

REV	DATE
P01	14/08/19 First Issue
PL1	17/08/20 Planning Issue
PL2	19/11/20 Revised planning issues exterior north doors and re-used stalls updated
PL3	26/07/21 Re-used stall locations updated, stair updated, link added
PL4	09/09/21 Rooflights added

- NOTES
- Do not scale from this drawing, other than for town planning purposes.
 - All dimensions to be checked on site by the contractor and such dimensions to be their responsibility.
 - Report all drawing errors, omissions and discrepancies to the architect.

project	WATERSIDE COTTAGE 10 COMMON DROVE	contact	T. E. GARDNER 10 HOLBECK ROW SE15 1QA
---------	-----------------------------------	---------	---------------------------------------

drawing title / location	PROPOSED SECTIONS
--------------------------	-------------------

scale	1:50@A1; 1:100@A3	status	PLANNING
-------	-------------------	--------	----------

Drawing No:	130	revision	PL4
-------------	-----	----------	-----