
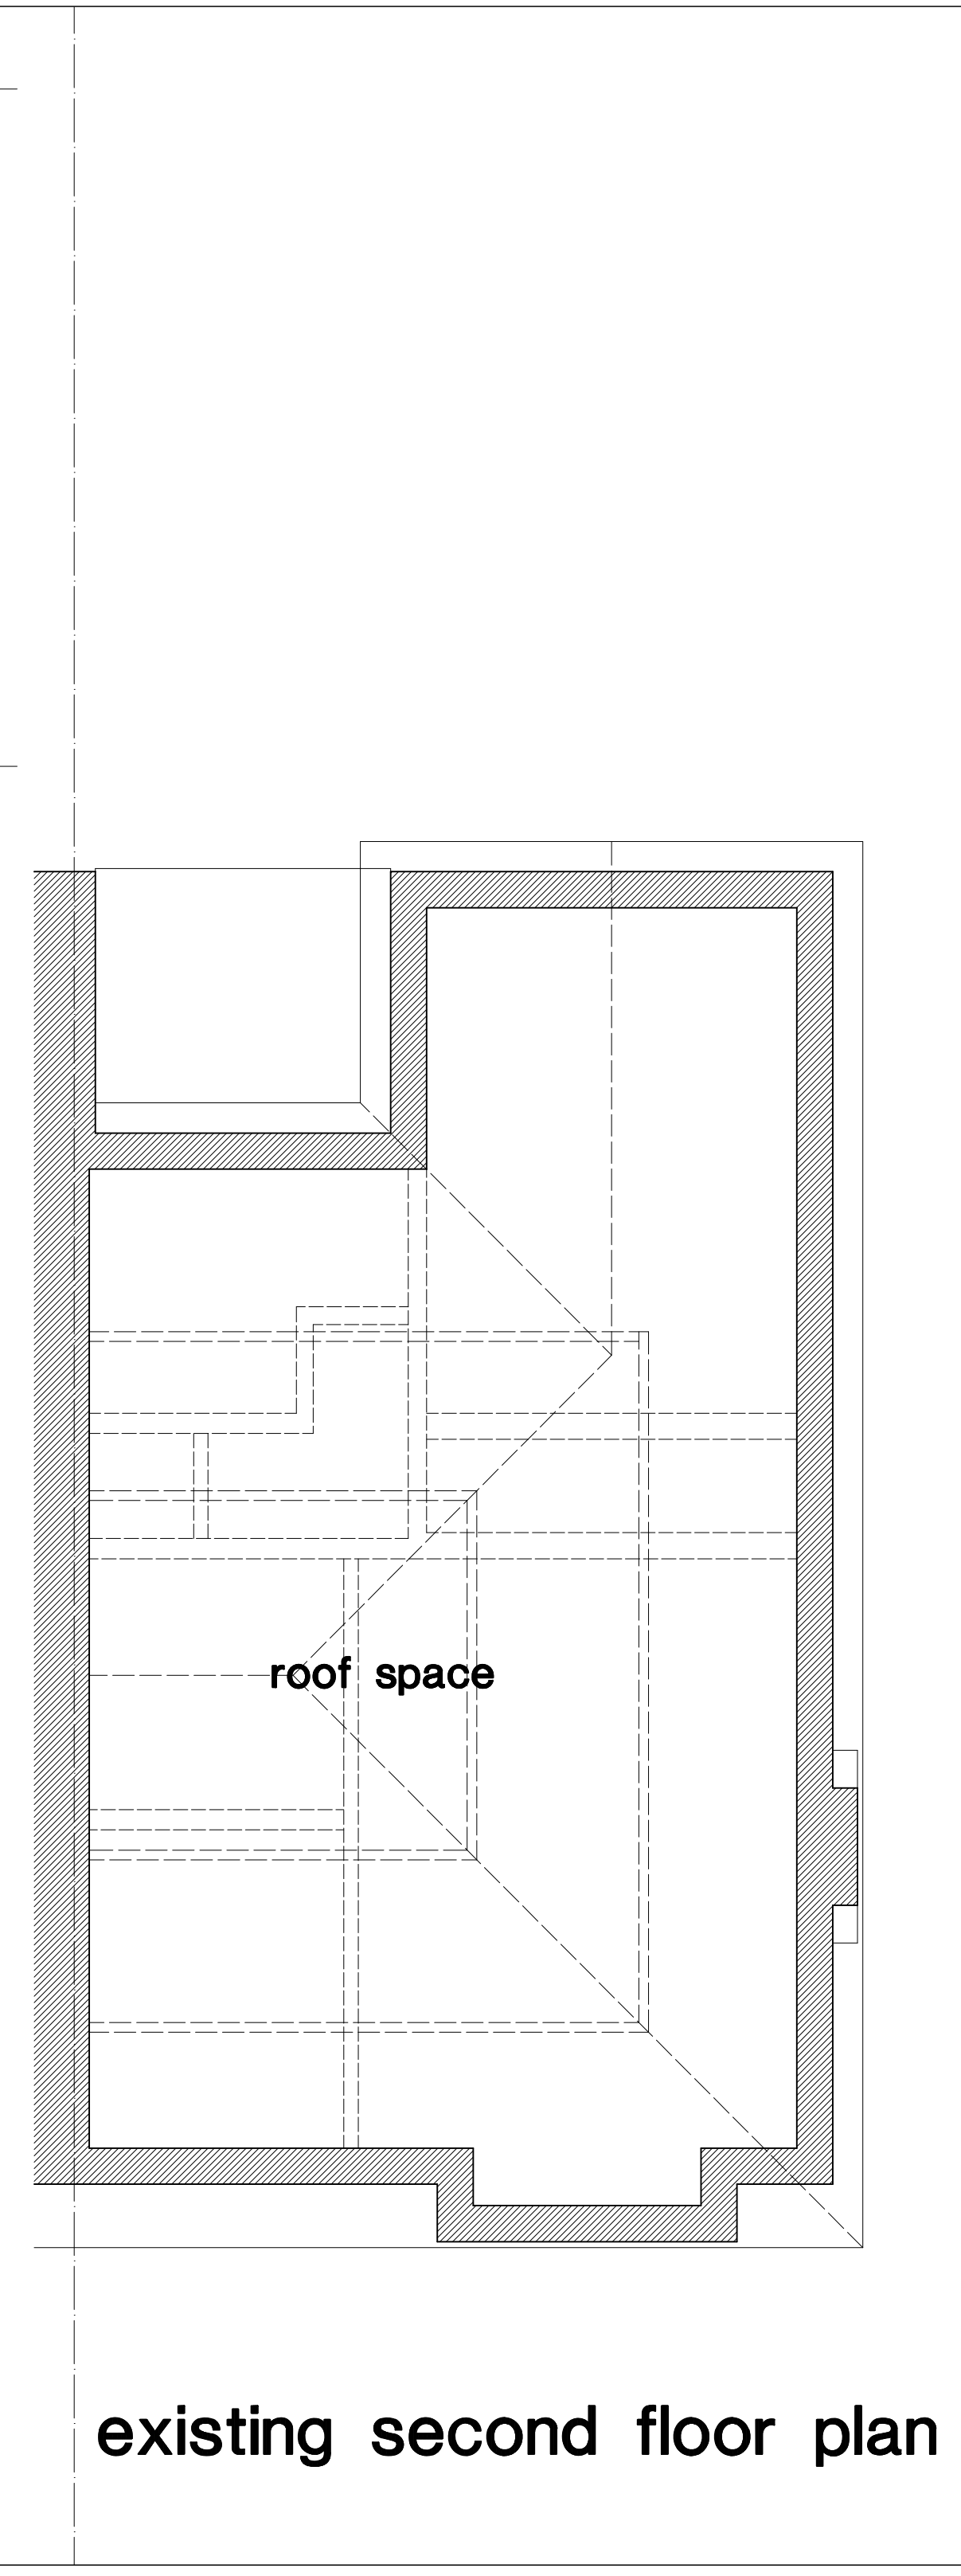
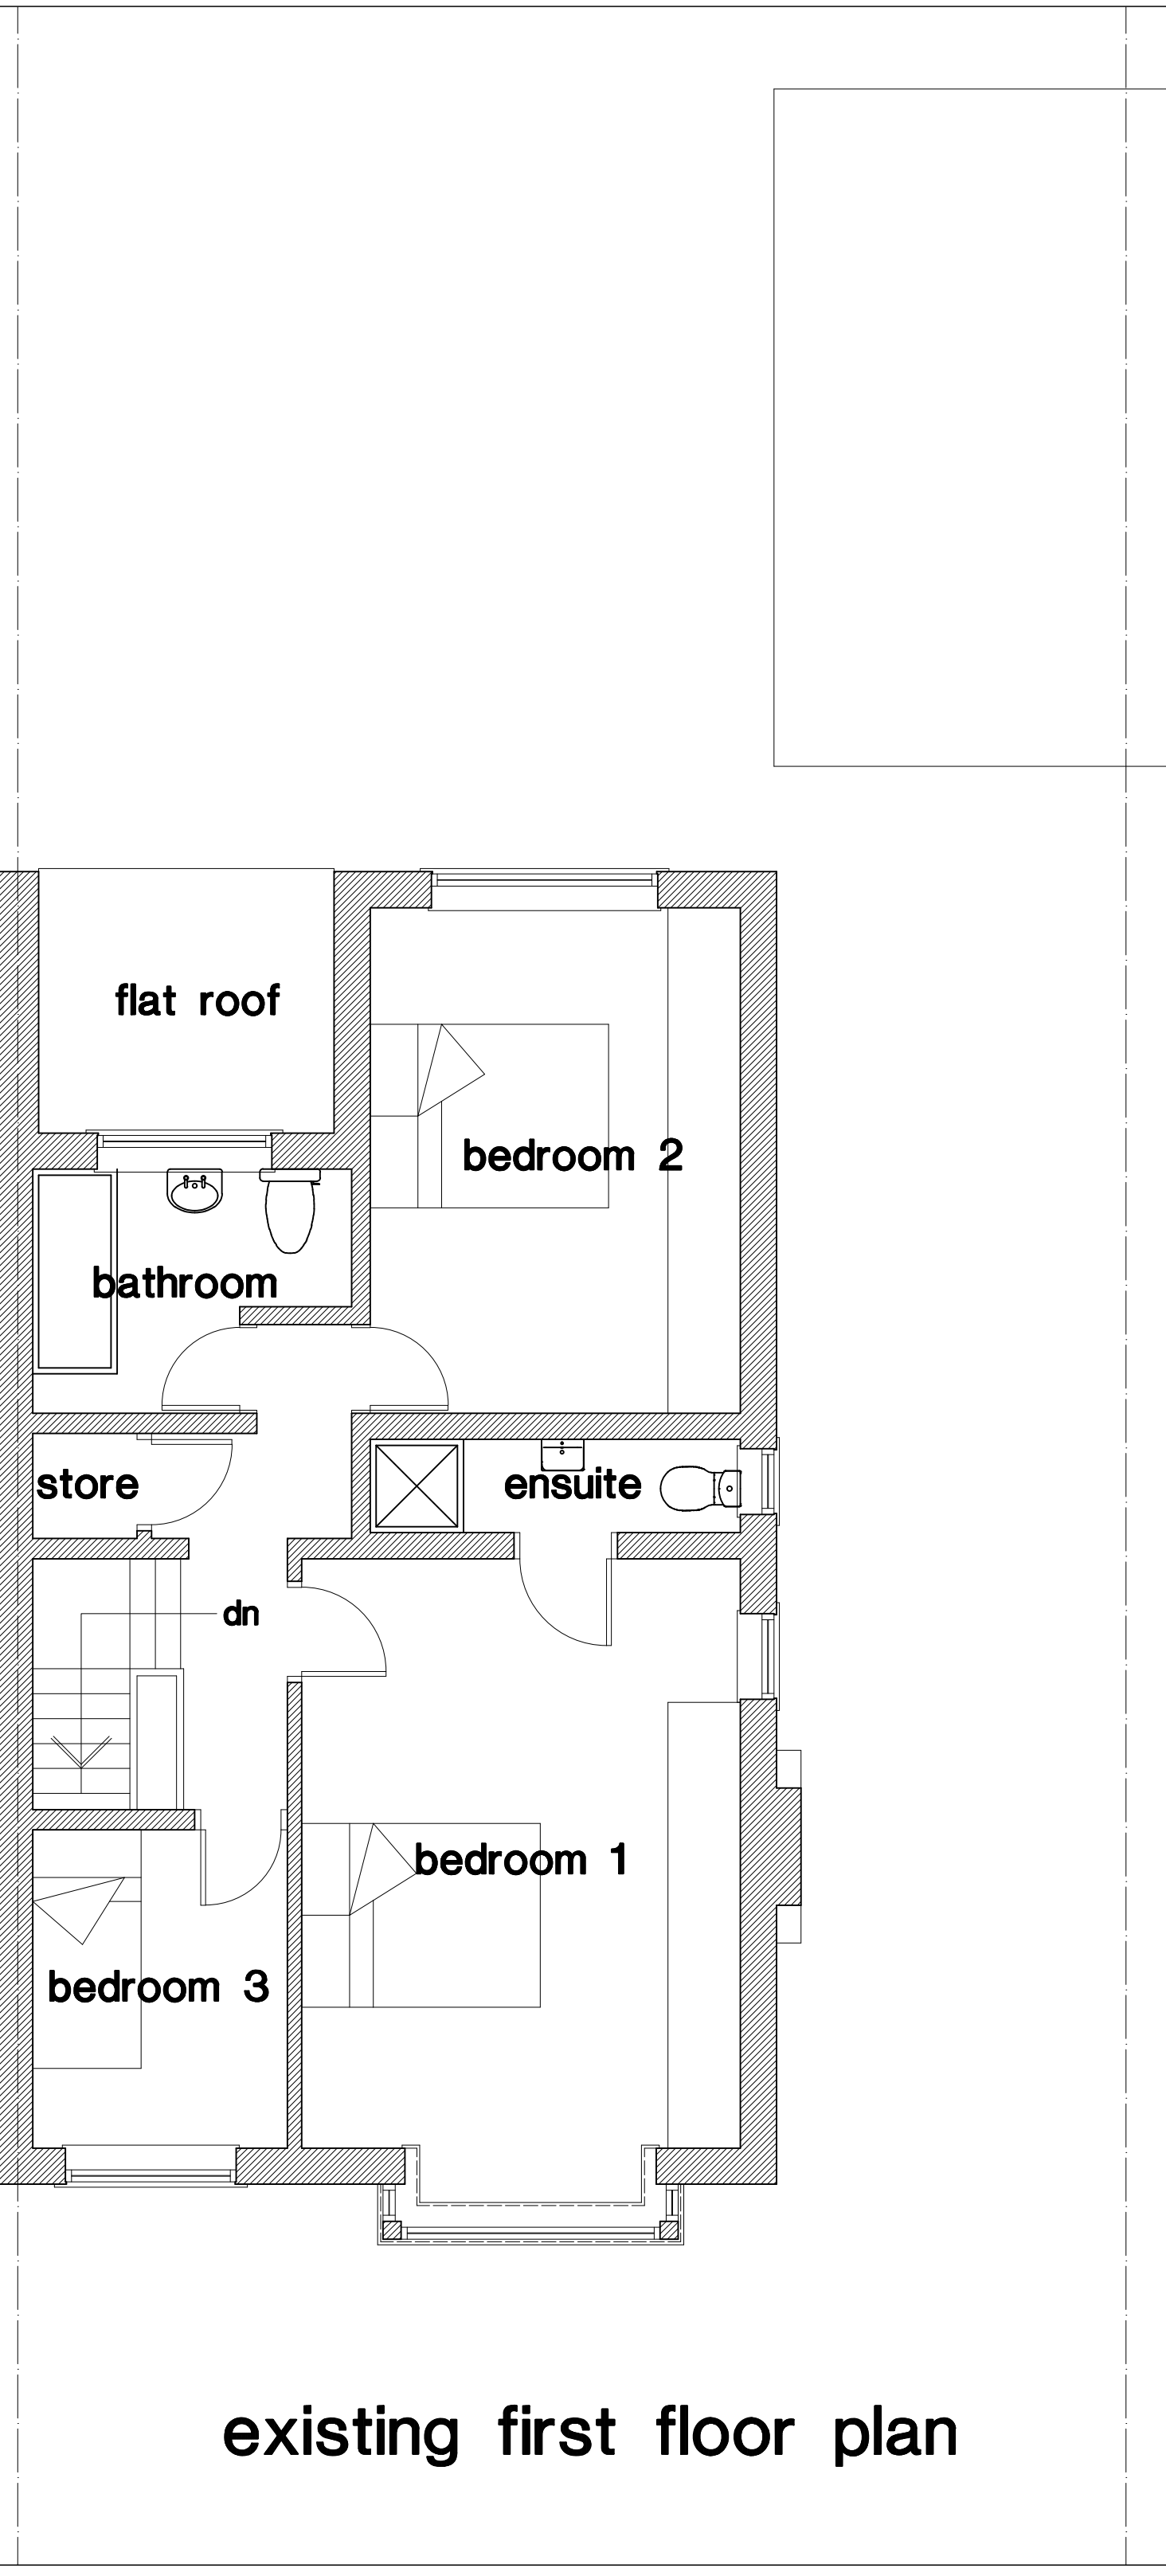
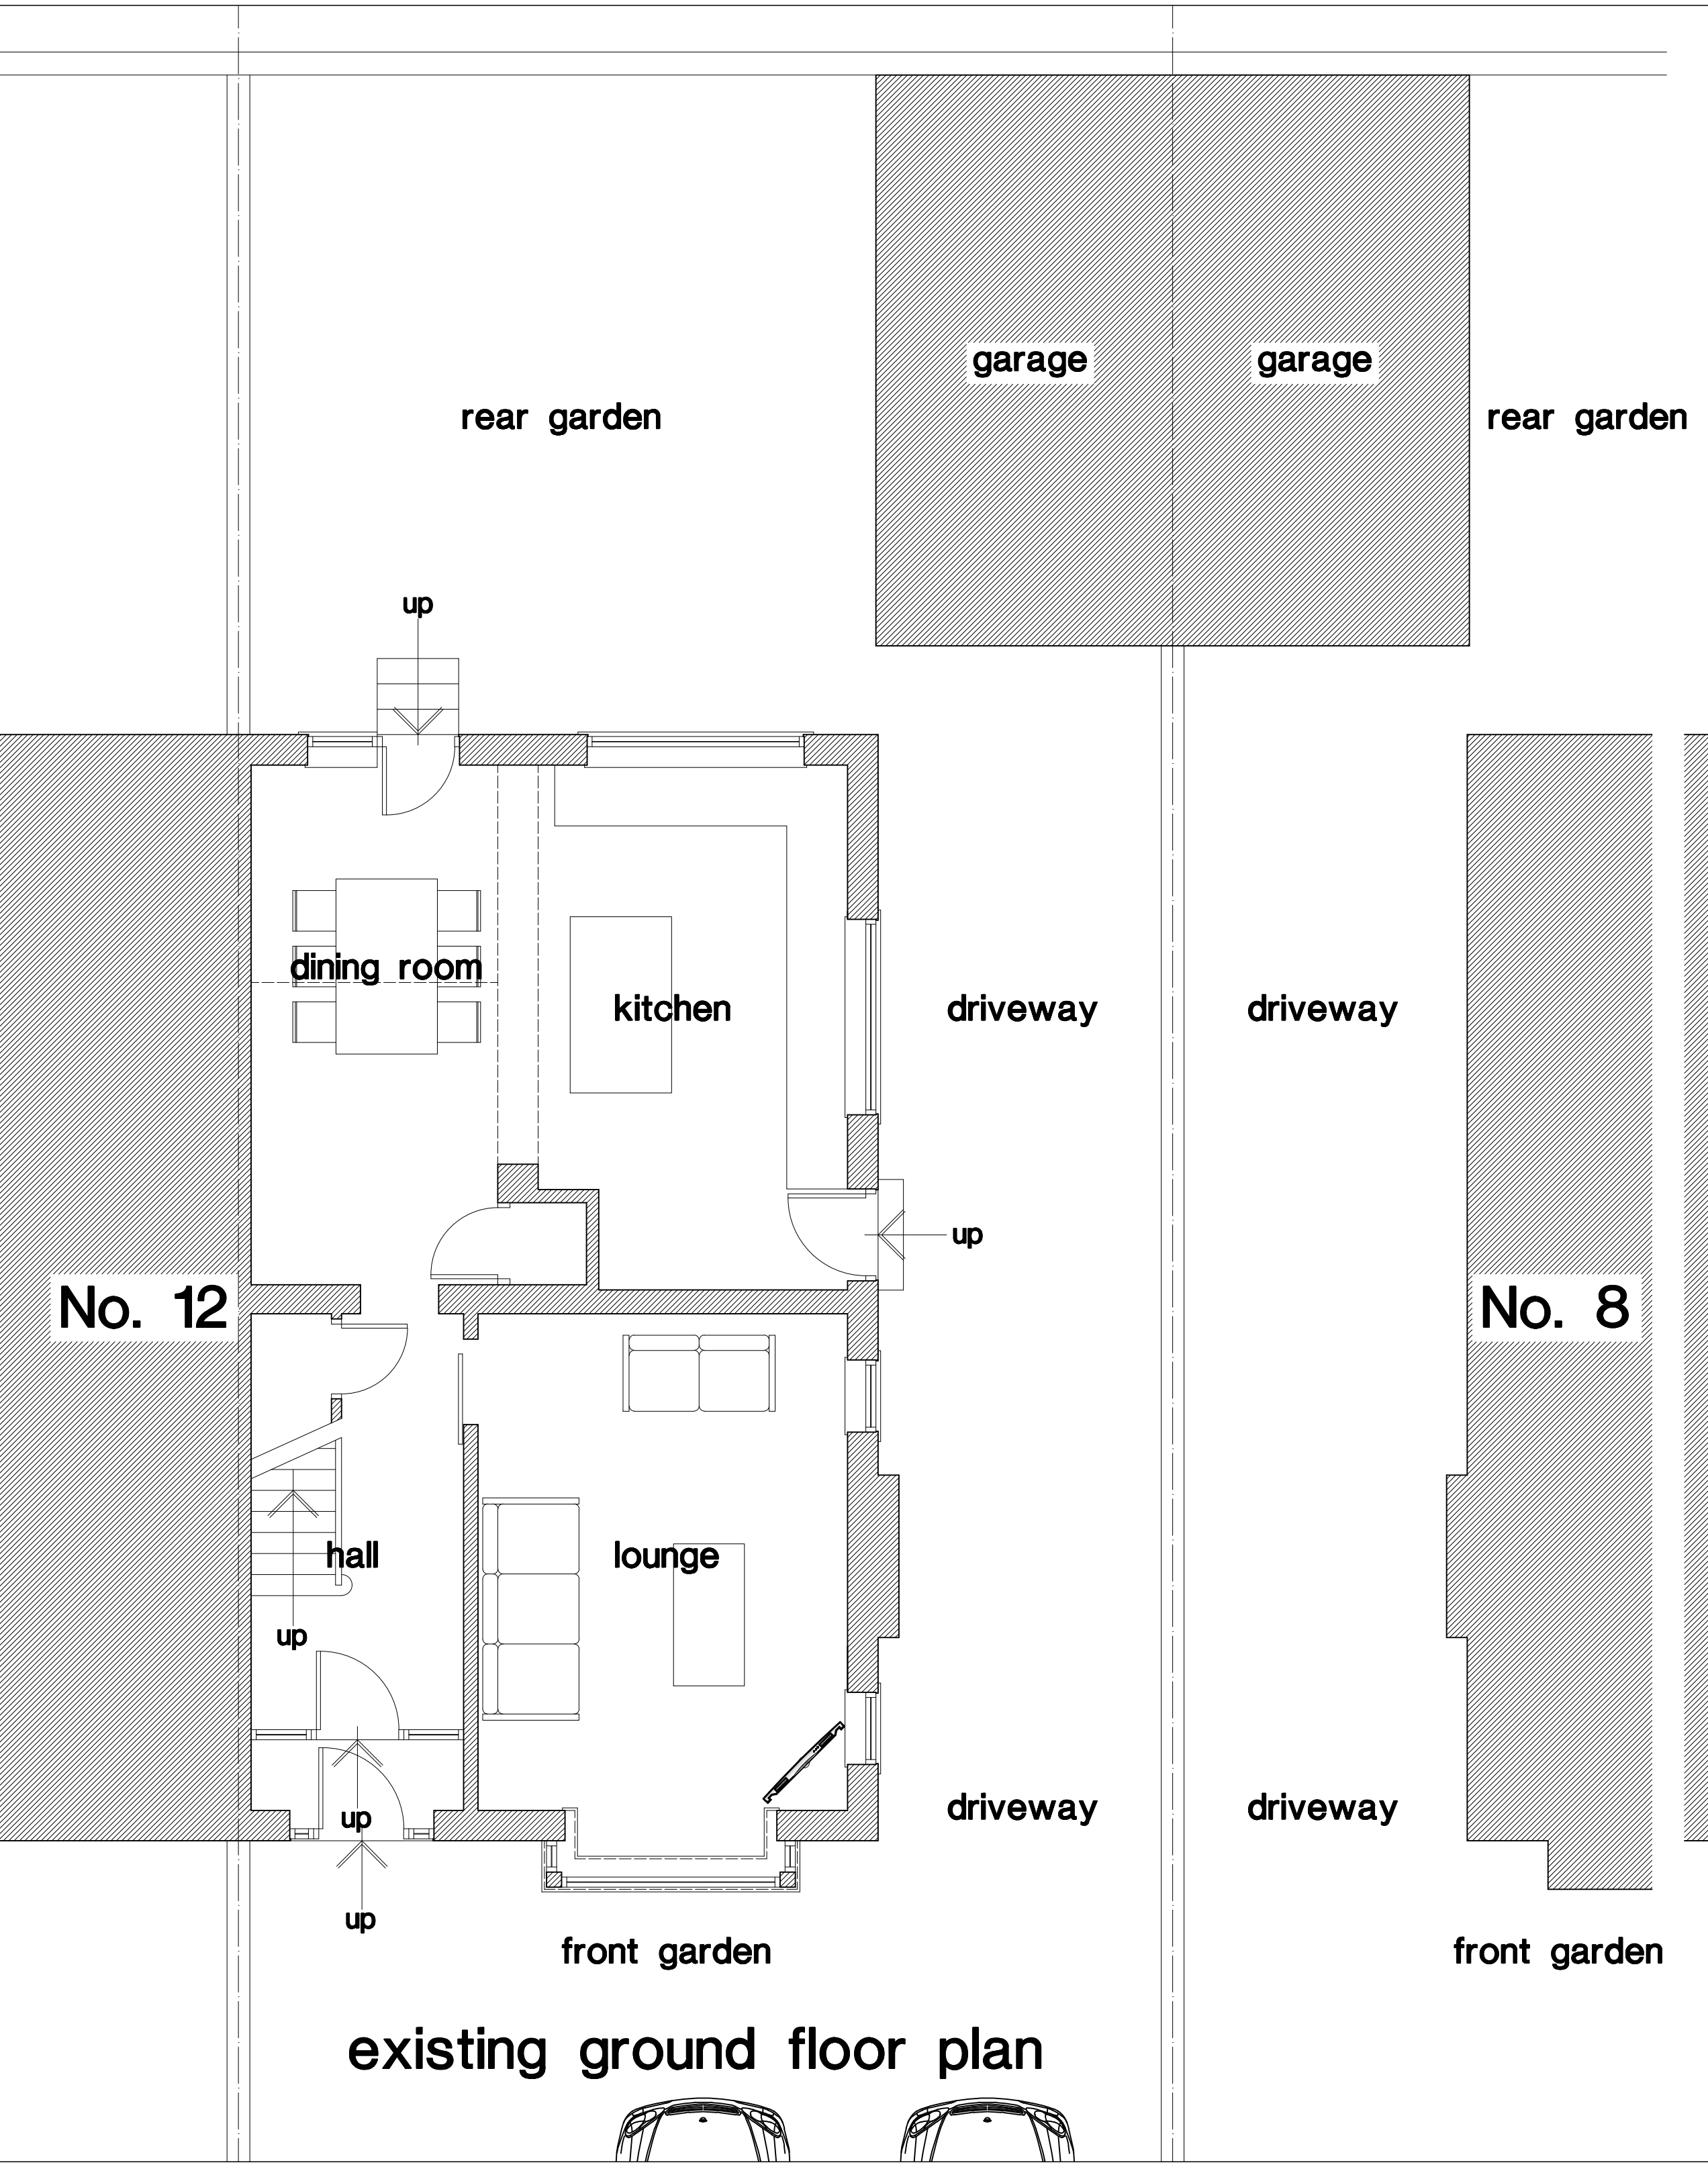


10 ABERCORN PLACE

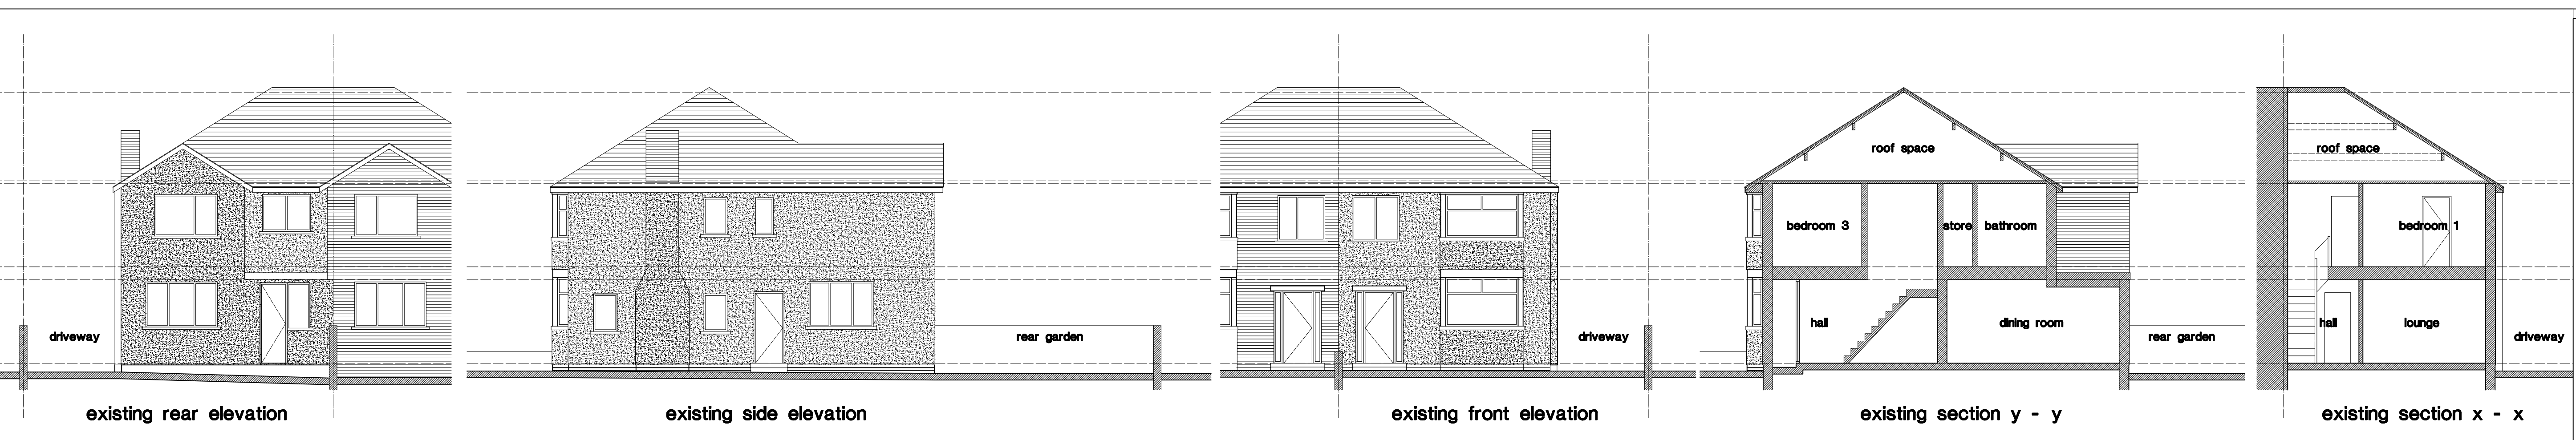

Revision	Chkd.	Date
Issued for :		
Client-Scheme		
MR. & MRS. J. BEACH		
10 ABERCORN PLACE,		
BLACKPOOL.		
Drawing Title		
Survey.		
.		
10 Abercorn Place,		
Blackpool.		
NTJ Design		
11 Speyside,		
Blackpool.		
FY4 2BS		
Tel : 01253 406549		
E-mail : ntjdesign@aol.com		
Mobile : 07761394652		
Date : August 2021		
Scale : 1 : 60 & 1 : 100		
Drawn : ntj		
Checked :		
Drawing No. A1121/1		