


No. 4 CHADDESLODE GARDENS, ABBEY FOREGATE, SHREWSBURY.

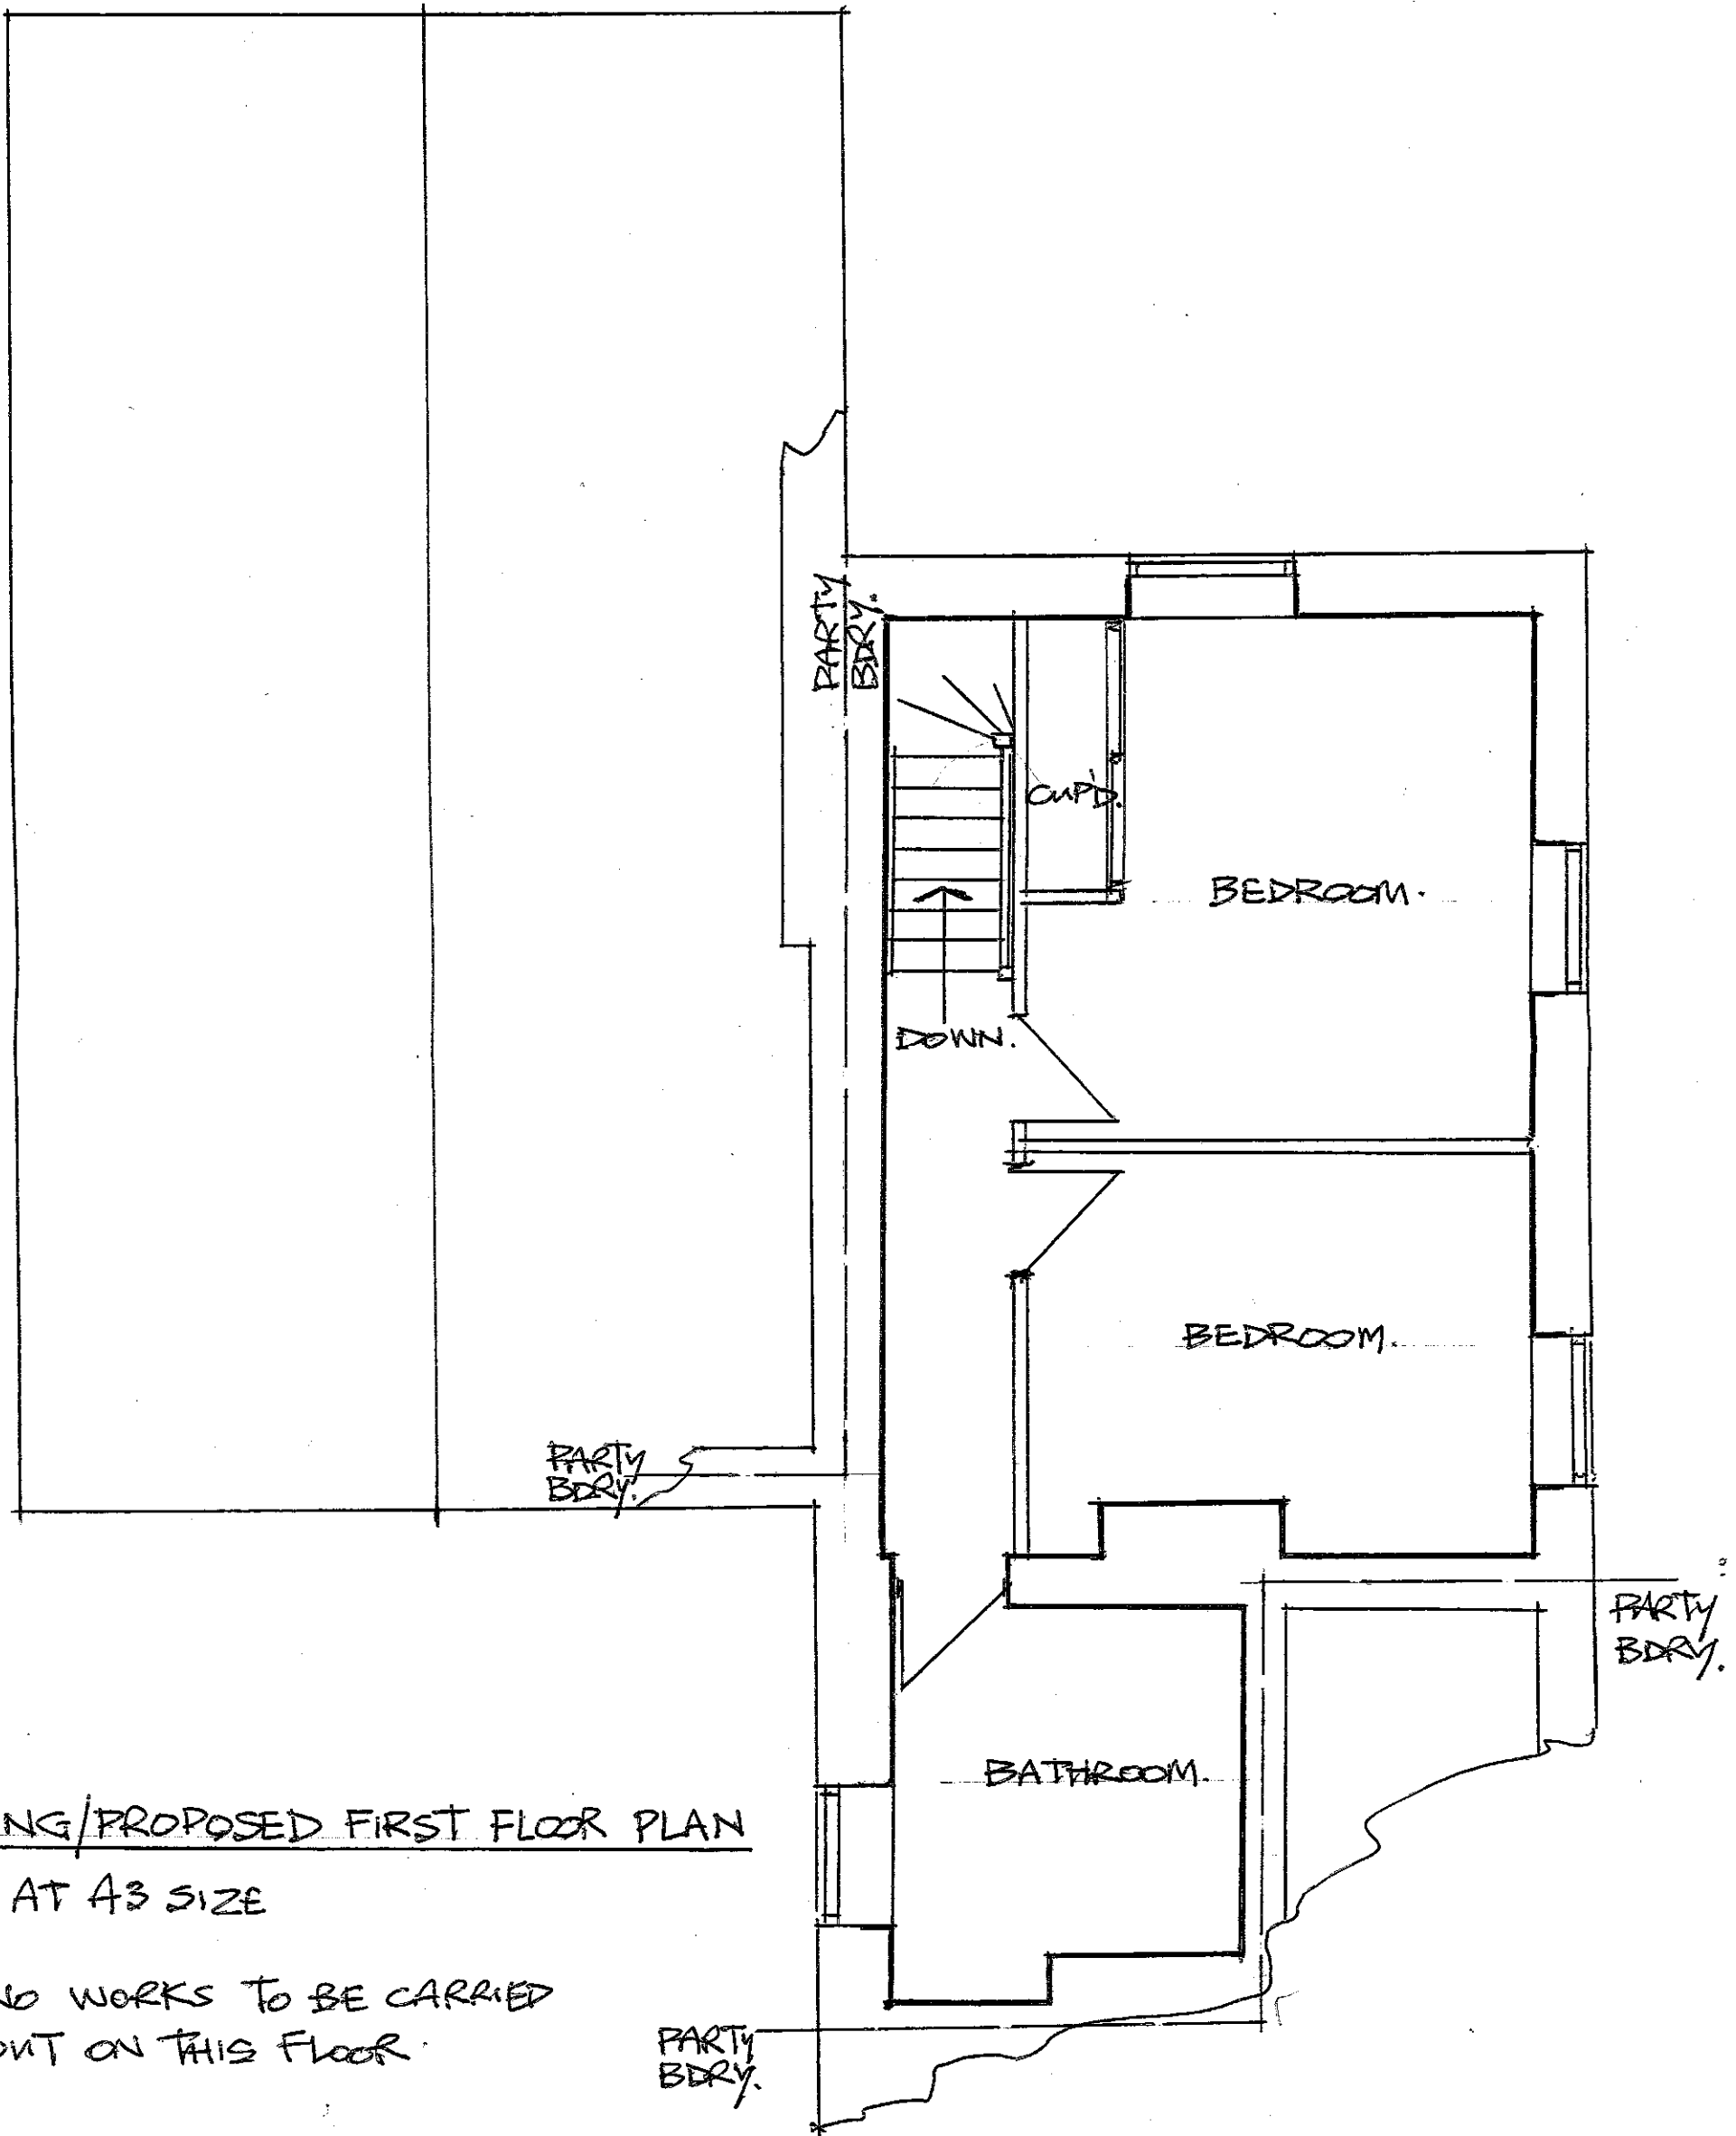

EXISTING/PROPOSED FIRST FLOOR PLAN

1:50 AT A3 SIZE

~~NB.~~ NO WORKS TO BE CARRIED
OUT ON THIS FLOOR.

APRIL 2021.