


NOS. 2 & 4 CHADESLODE GARDENS, ABBEY FOREGATE, SHREWSBURY.

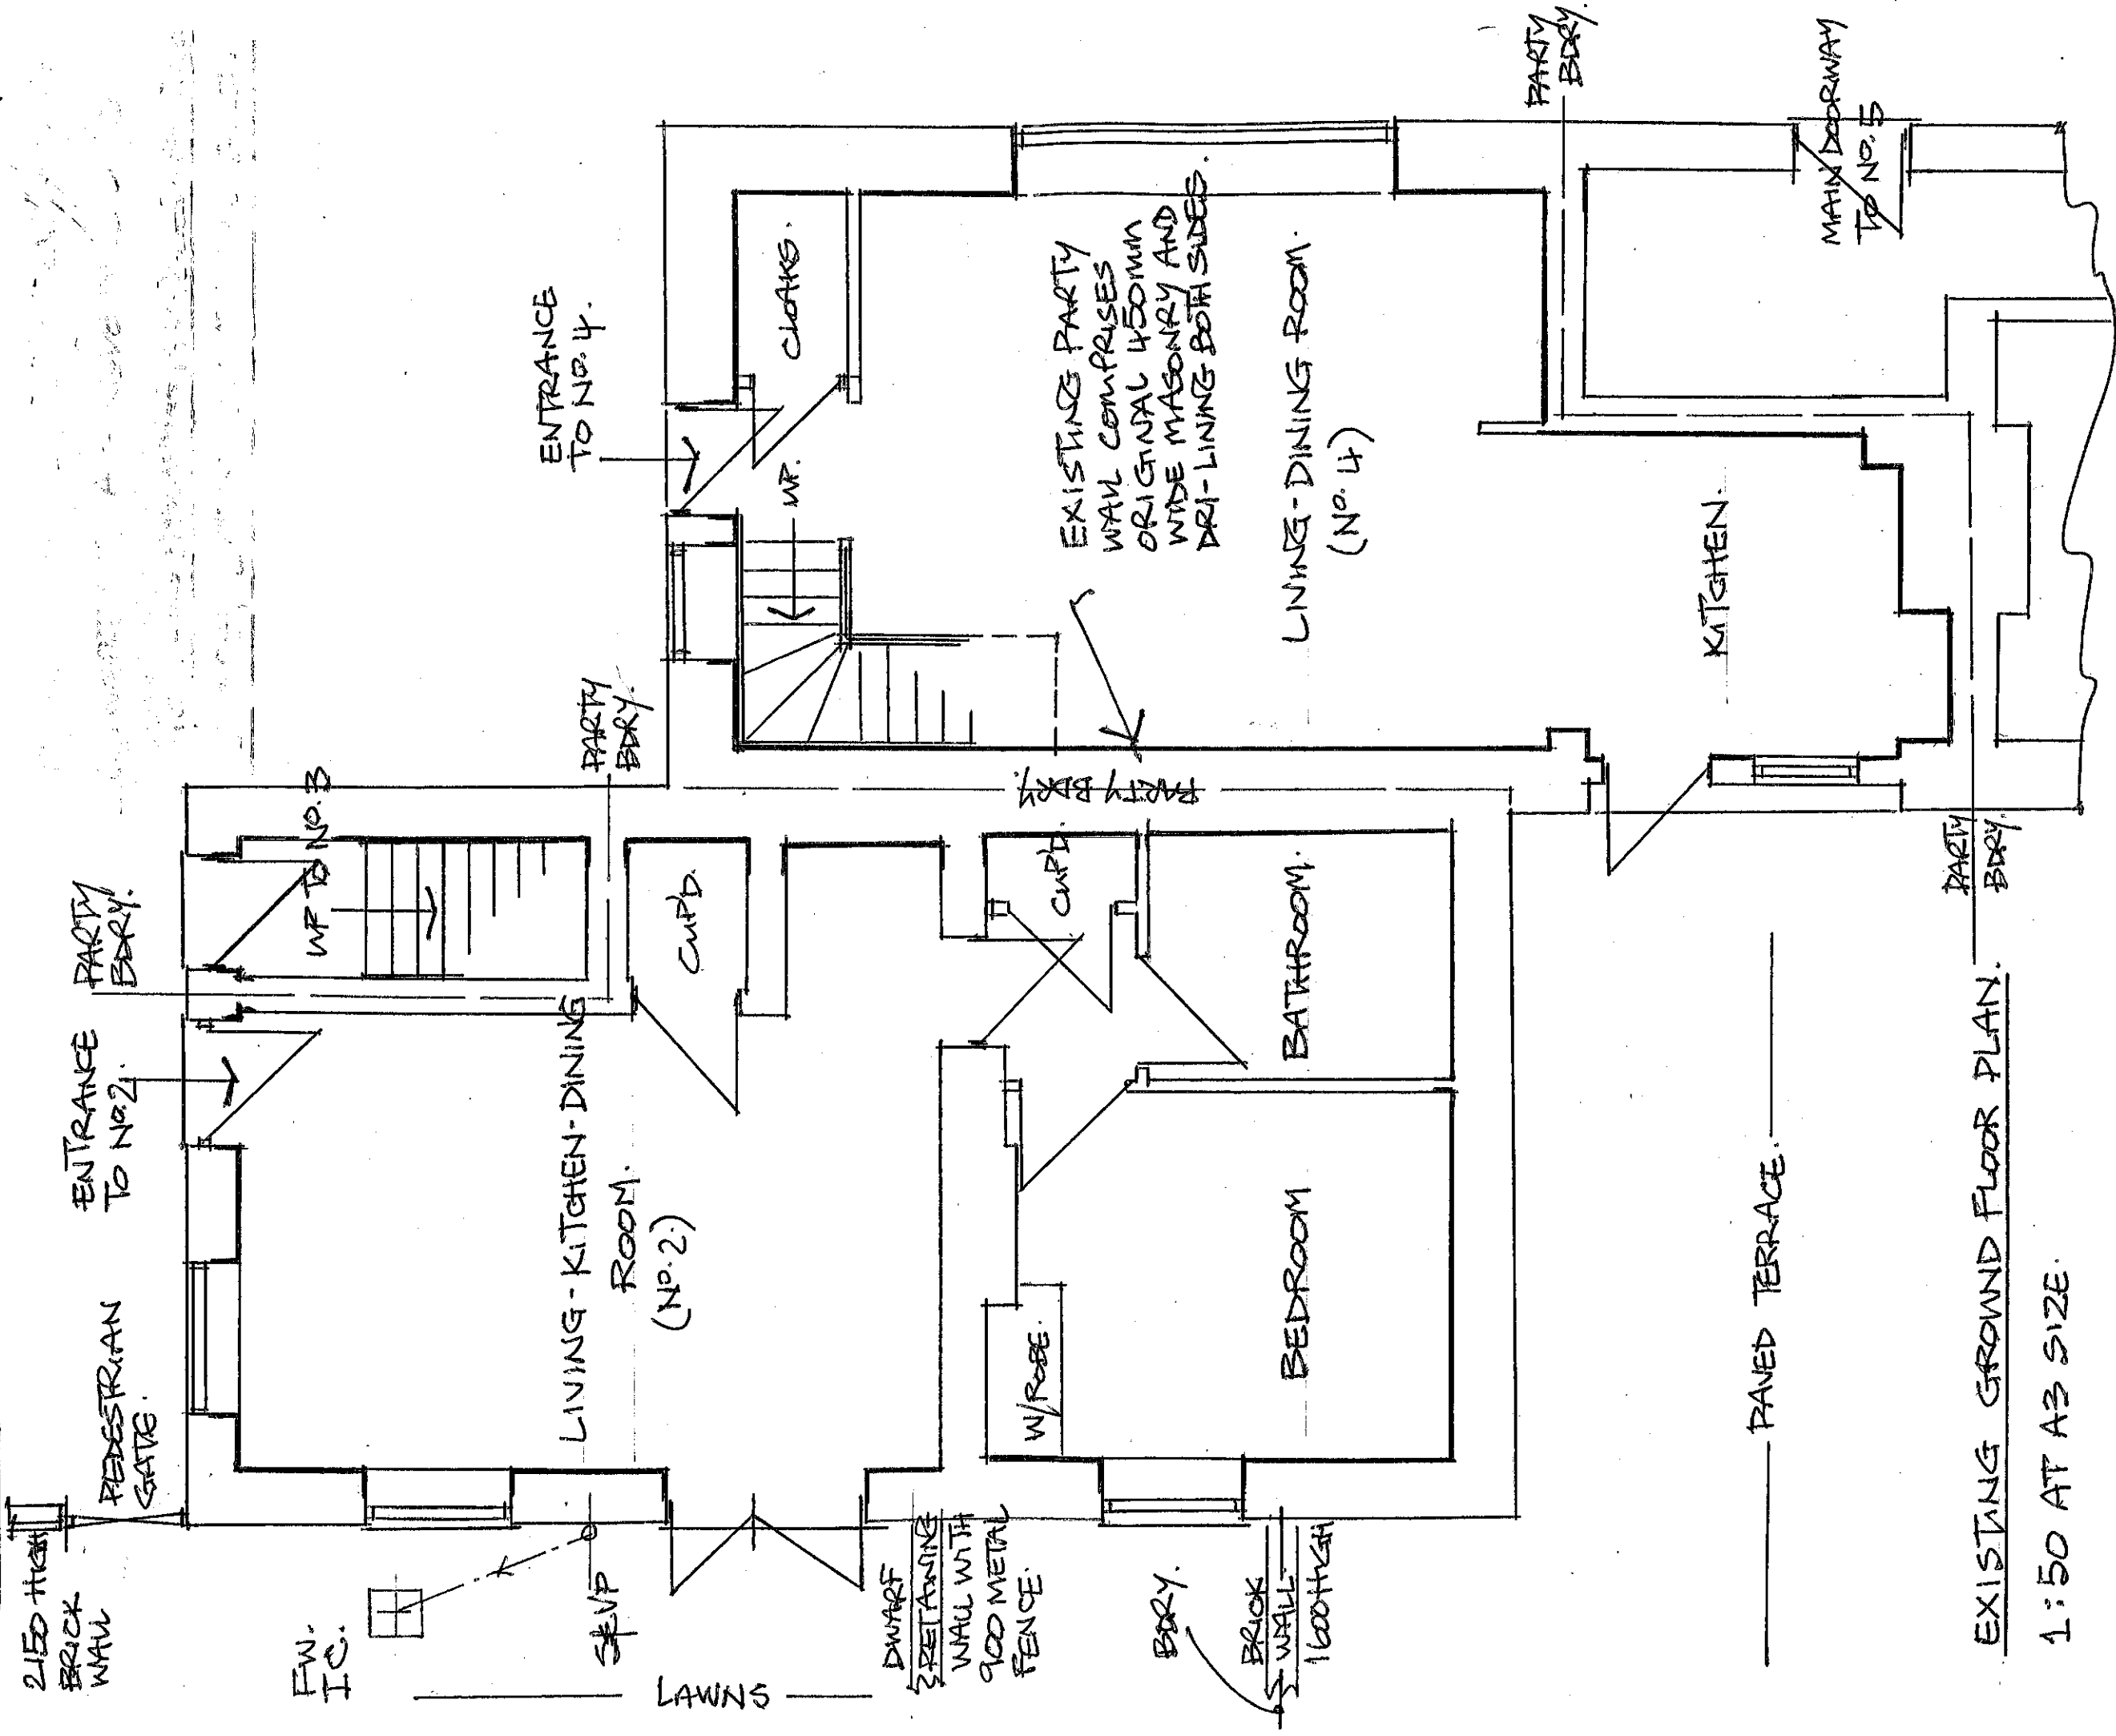

EXISTING GROUND FLOOR PLAN.

1:50 AT A3 SIZE.