

NOS. 2 & 4 CHADESLODE GARDENS, ABBEY FOREGATE, SHREWSBURY.


FORMER LORD HILL
HOTEL. _____ BDRY.

1850 HIGH
BOUNDARY WALL.

PROPOSED GROUND FLOOR PLAN

1:50 AT A3 SIZE.

1000 H
WALL
REMAINS

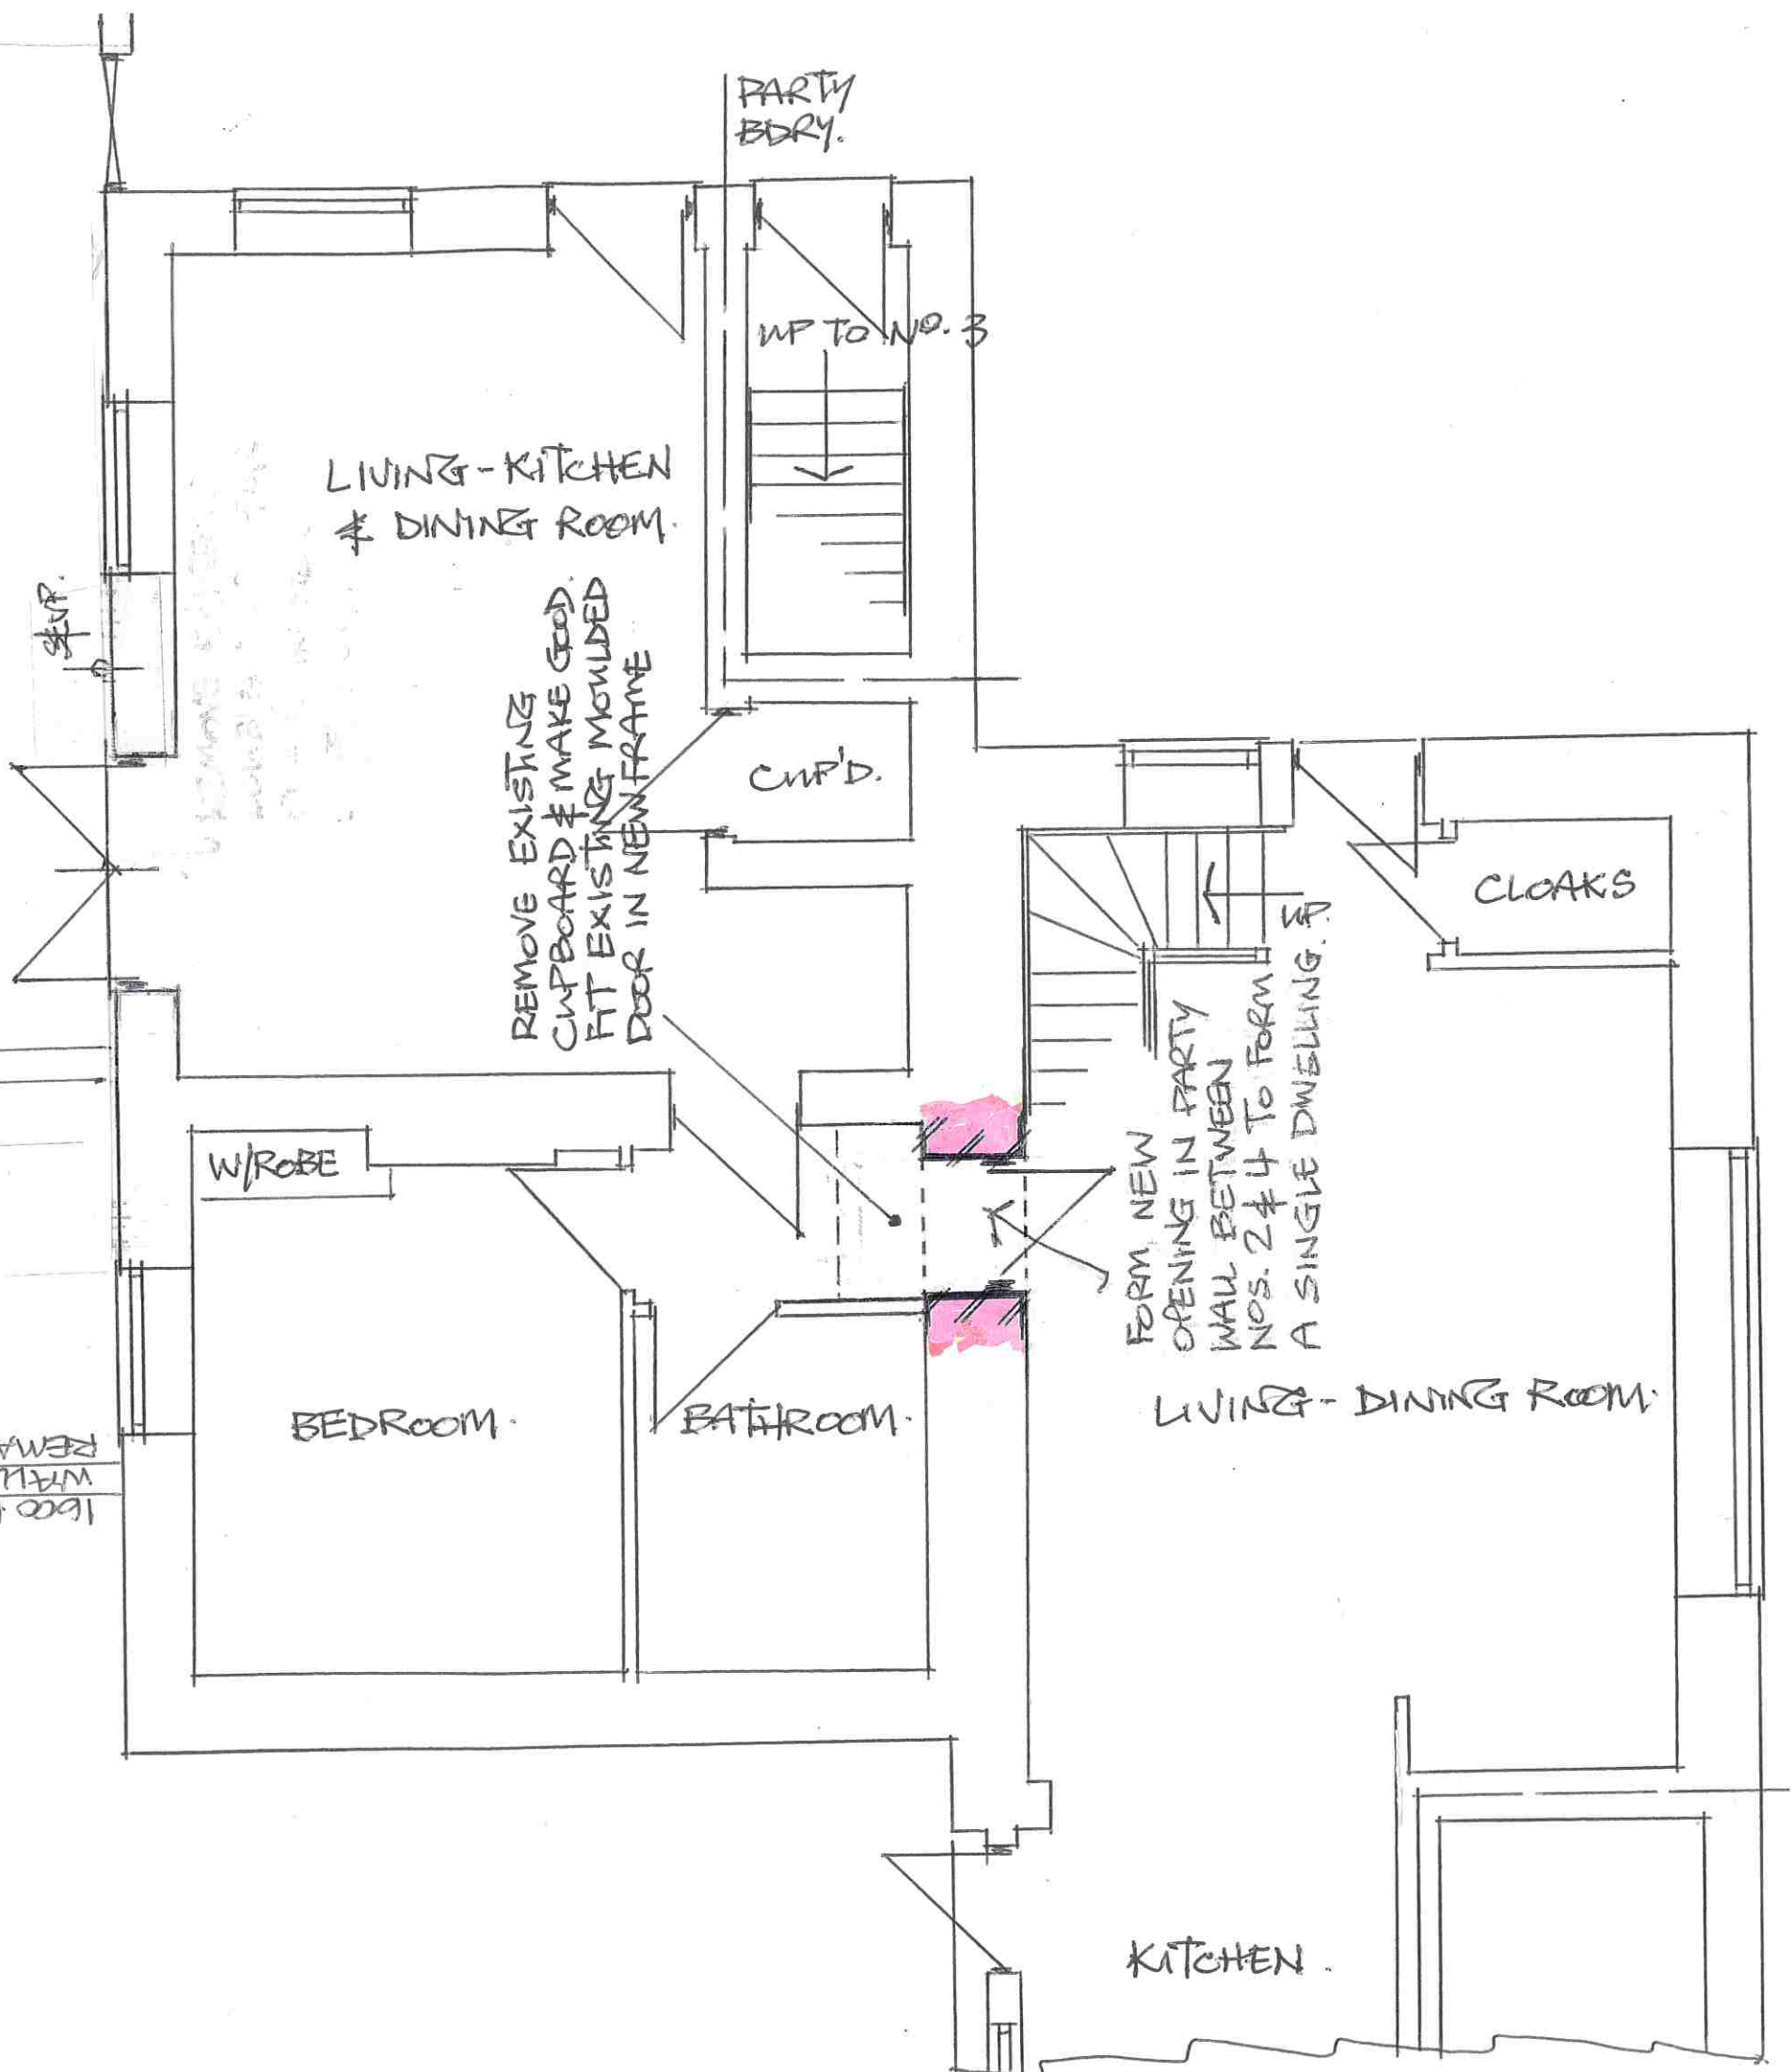

AMG. 2021.