


Only scale for planning purposes. If in doubt, ask. This drawing is the property of Thomas Robinson Architects and must not be copied, reproduced or disclosed other than for the purposes of this project.



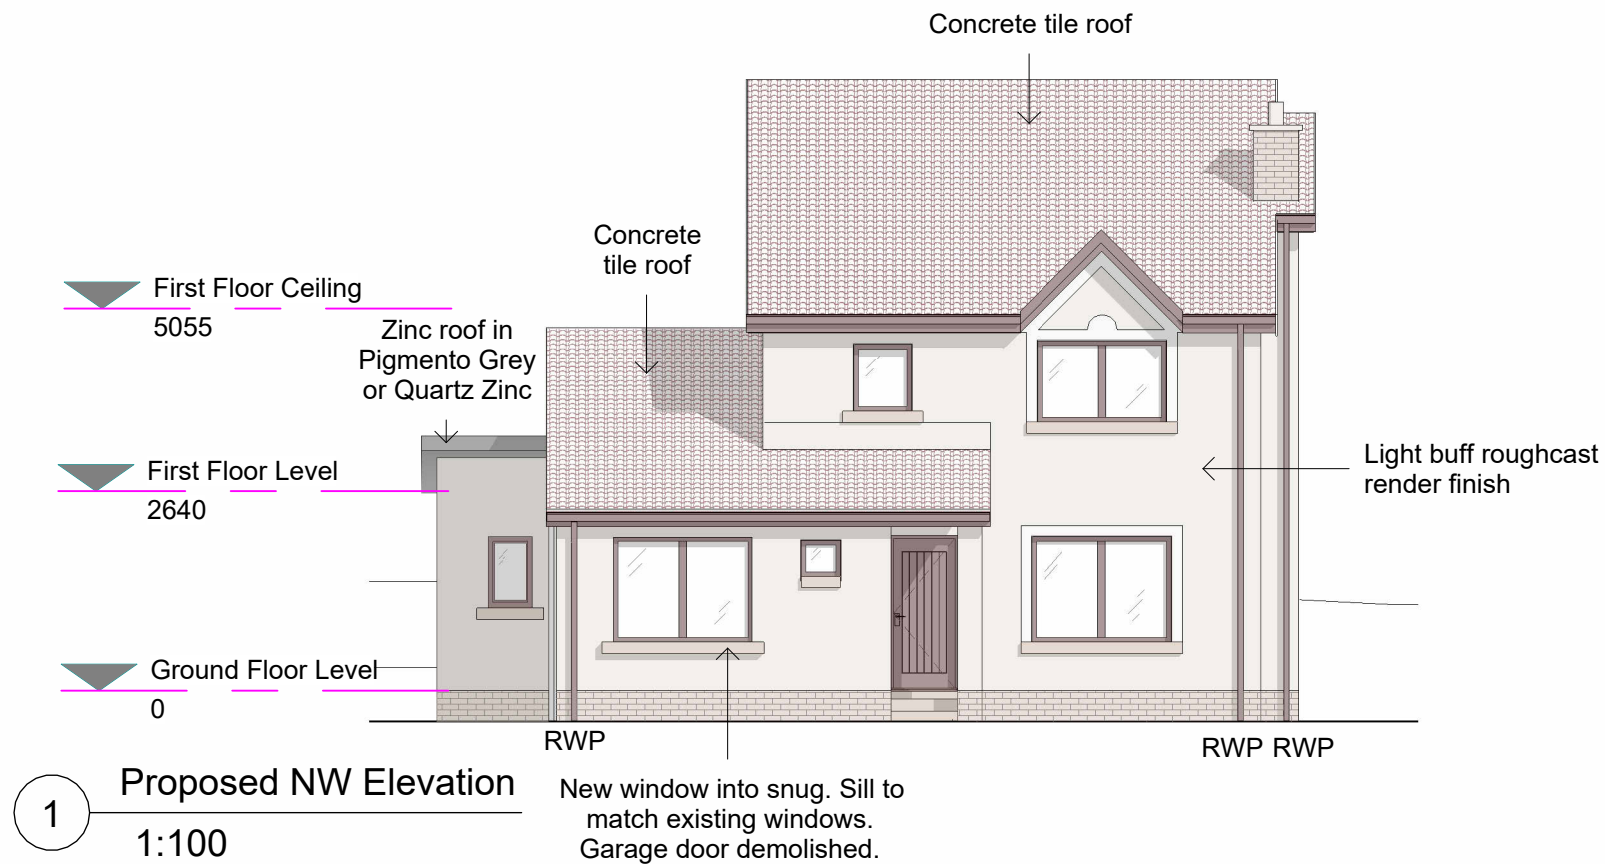


Proposed Materials

right: zinc roof cladding

below left: render to match existing building

below right: cedral cladding in C51 - silver grey

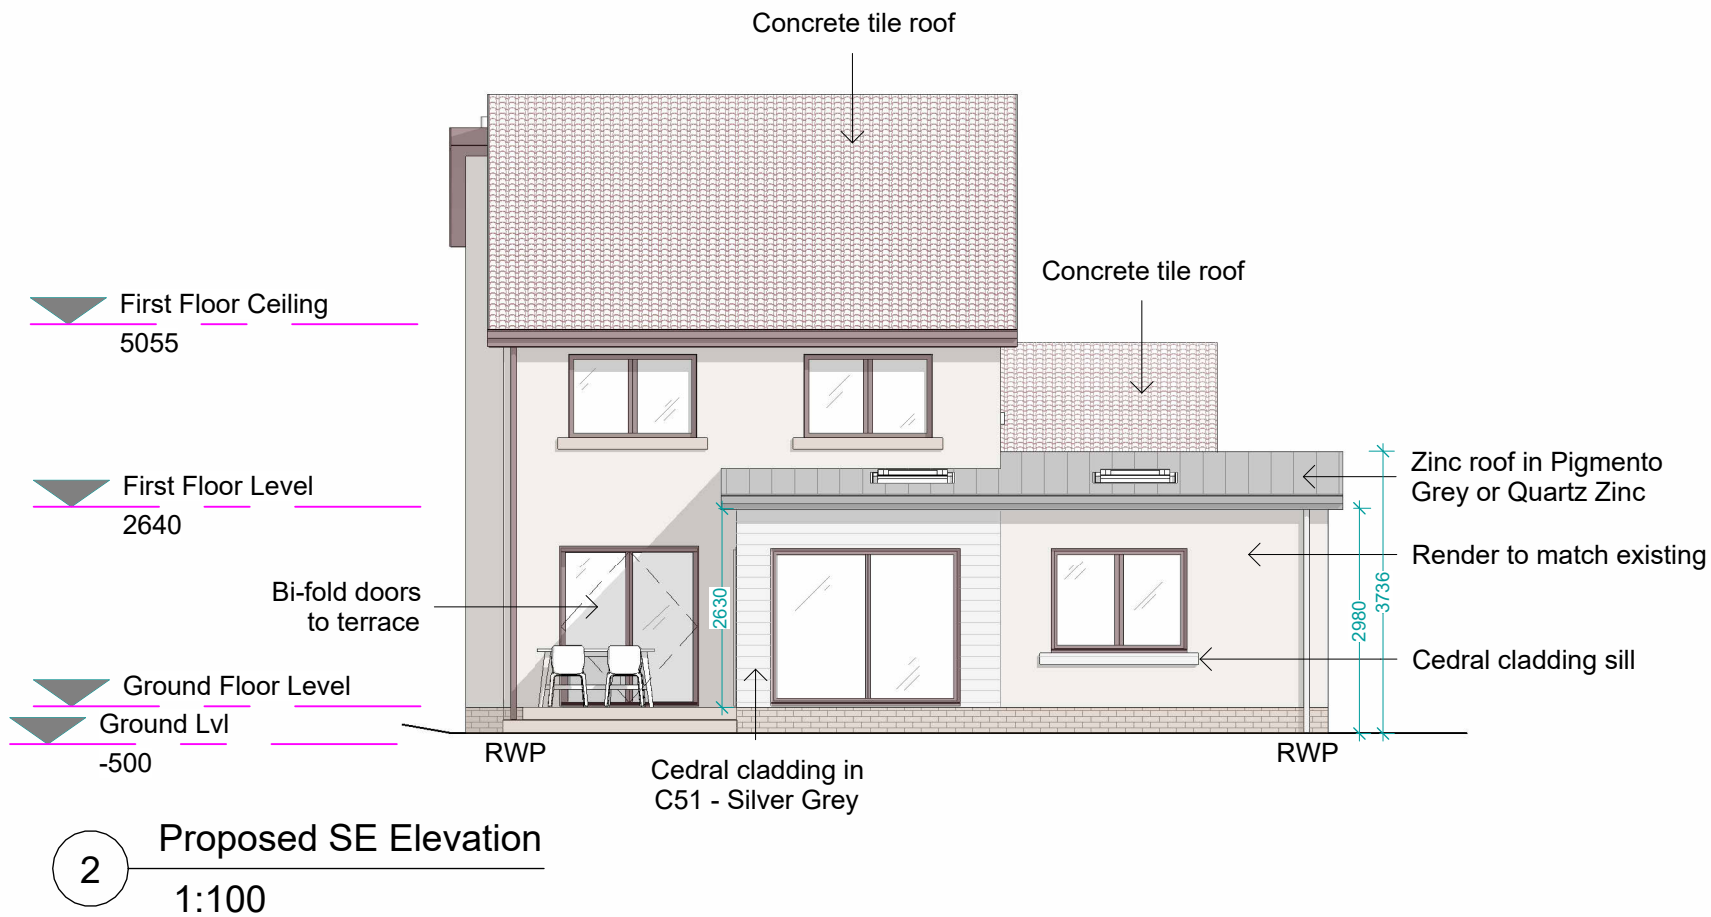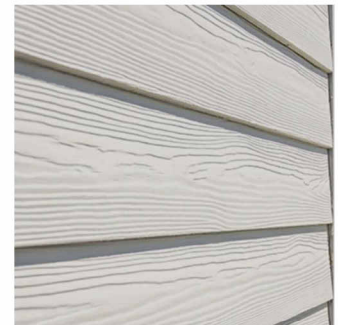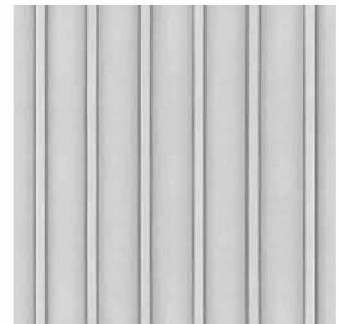

PLANNING

THOMAS ROBINSON
ARCHITECTS

THE RED HOUSE, CROFTAMIE, GLASGOW, G63 0EU
TEL 01360 661144 FAX 01360 661122
email: mail@thomasrobinsonarchitects.co.uk
www.thomasrobinsonarchitects.co.uk



JOB TITLE

14 The Glebe Extension

DRAWING TITLE

Proposed NW & SE
Elevations

SCALE (@ A3)

1 : 100

JOB NO.

1009

DRAWING NO.

PL-501

REVISION