


THIS DRAWING IS COPYRIGHT.
ALL DIMENSIONS TO BE CHECKED ON SITE
PRIOR TO ORDER OF MATERIALS OR
FABRICATION OF WORK. ANY DISCREPANCIES
TO BE REPORTED TO THE AGENT.
THIS DRAWING SHOULD NOT BE SCALED.

PROP FIRST FLOOR

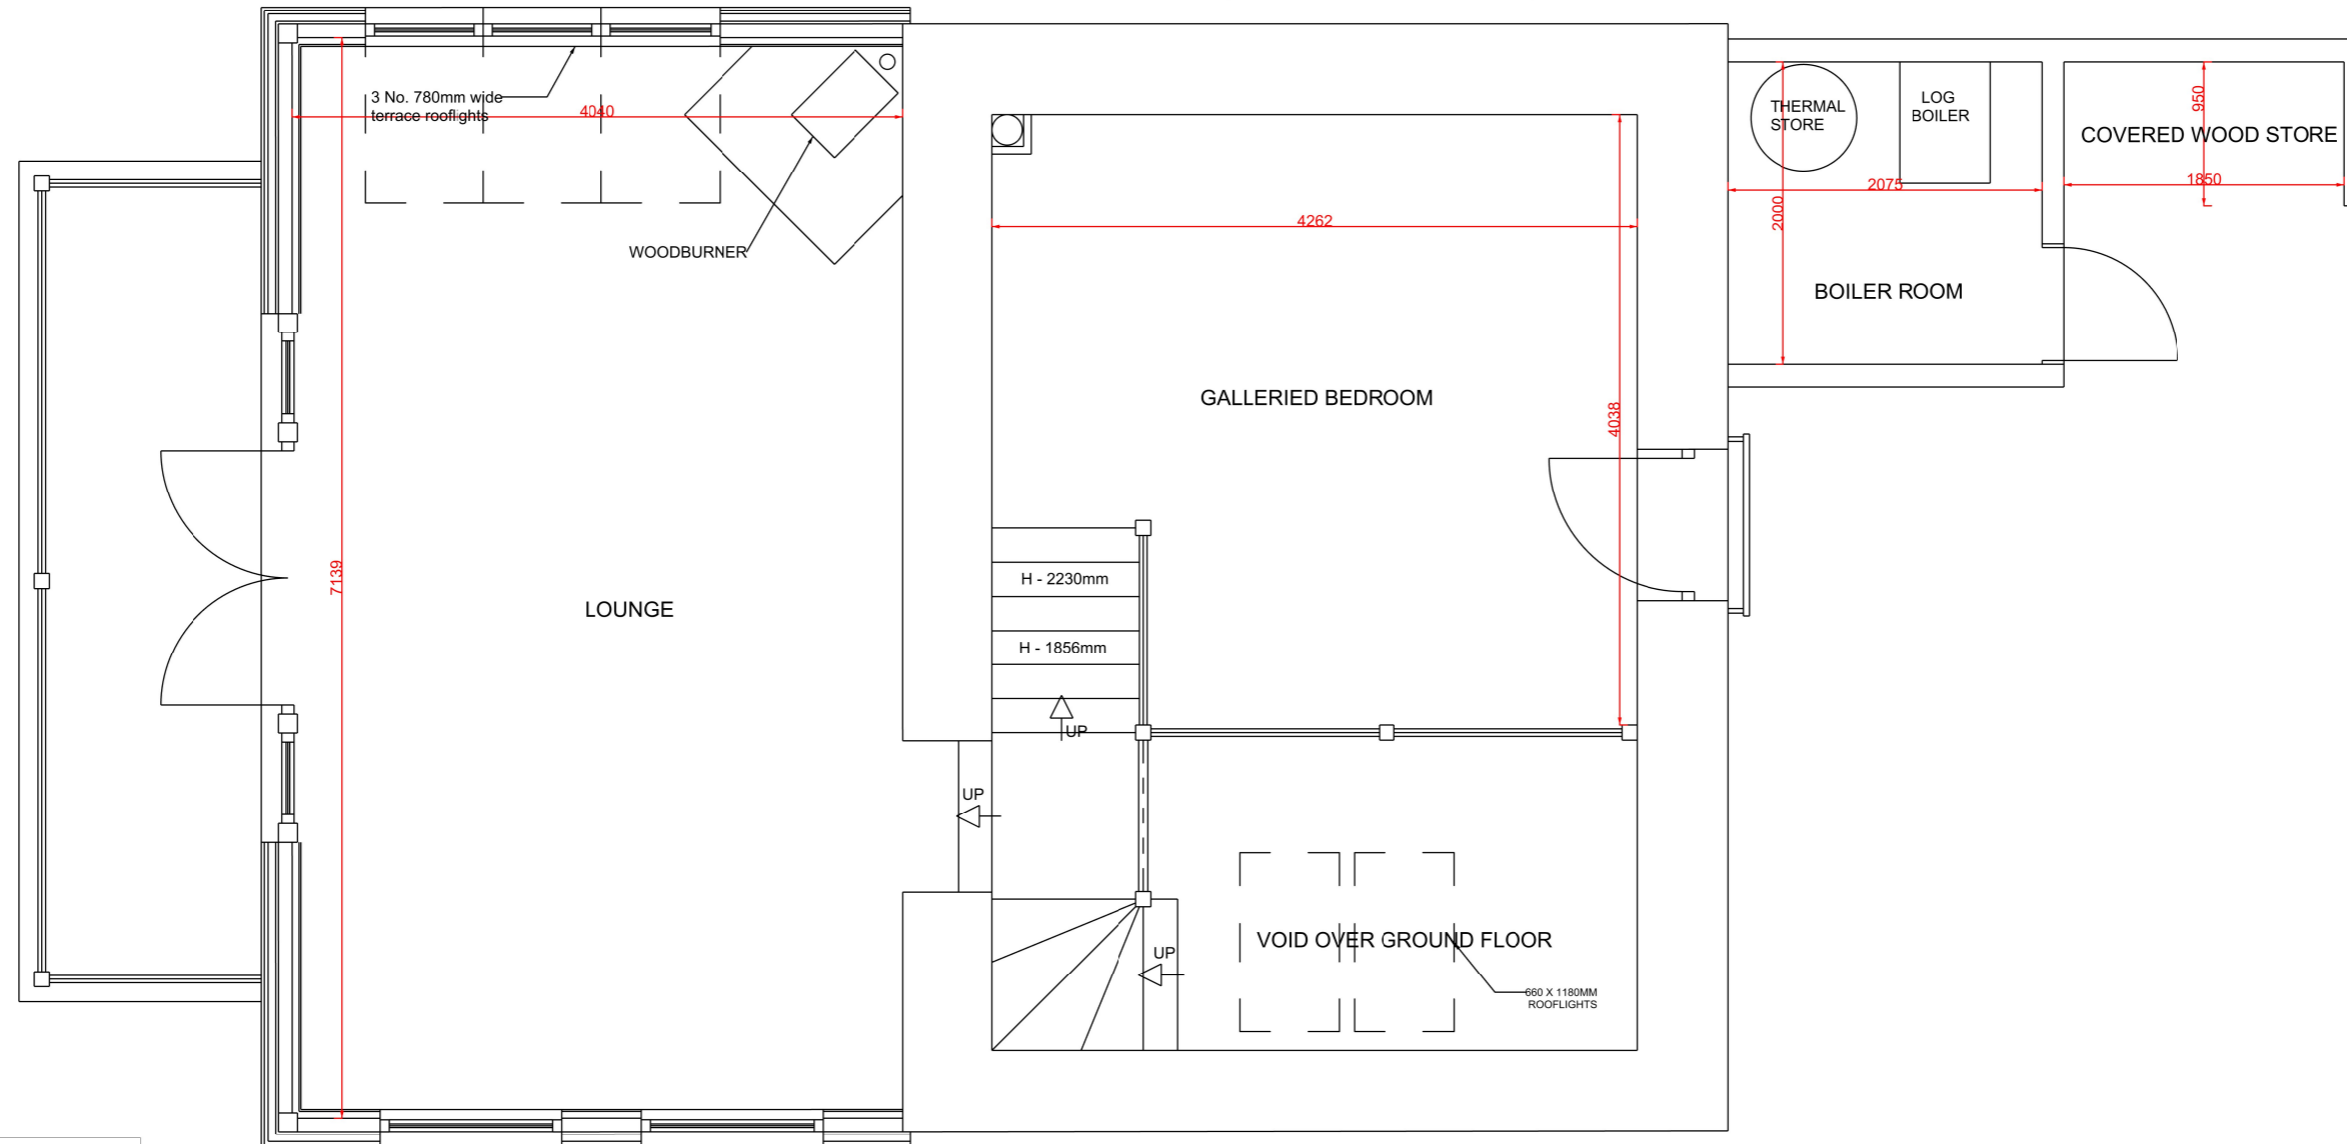

CLIENT:	Mrs S Andrew
SITE:	Upper Gogia Llowes HR3 5JG
TITLE:	Conversion of existing workshop & store to residential annexe PROPOSED FIRST FLOOR OPTION 2
DATE:	6th August 2021
SCALE:	1:50 @ A3
DWG No:	19 / 5045 / 0217 / 5 OF 7
REV:	B - Windows

AEDDES
ARCHITECTURAL ECOLOGICAL DESIGN
T: 01497 847892
E: aedes@mac.com
www.debstephensdesign.co.uk