


THIS DRAWING IS COPYRIGHT.
ALL DIMENSIONS TO BE CHECKED ON SITE
PRIOR TO ORDER OF MATERIALS OR
FABRICATION OF WORK. ANY DISCREPANCIES
TO BE REPORTED TO THE AGENT.
THIS DRAWING SHOULD NOT BE SCALED.

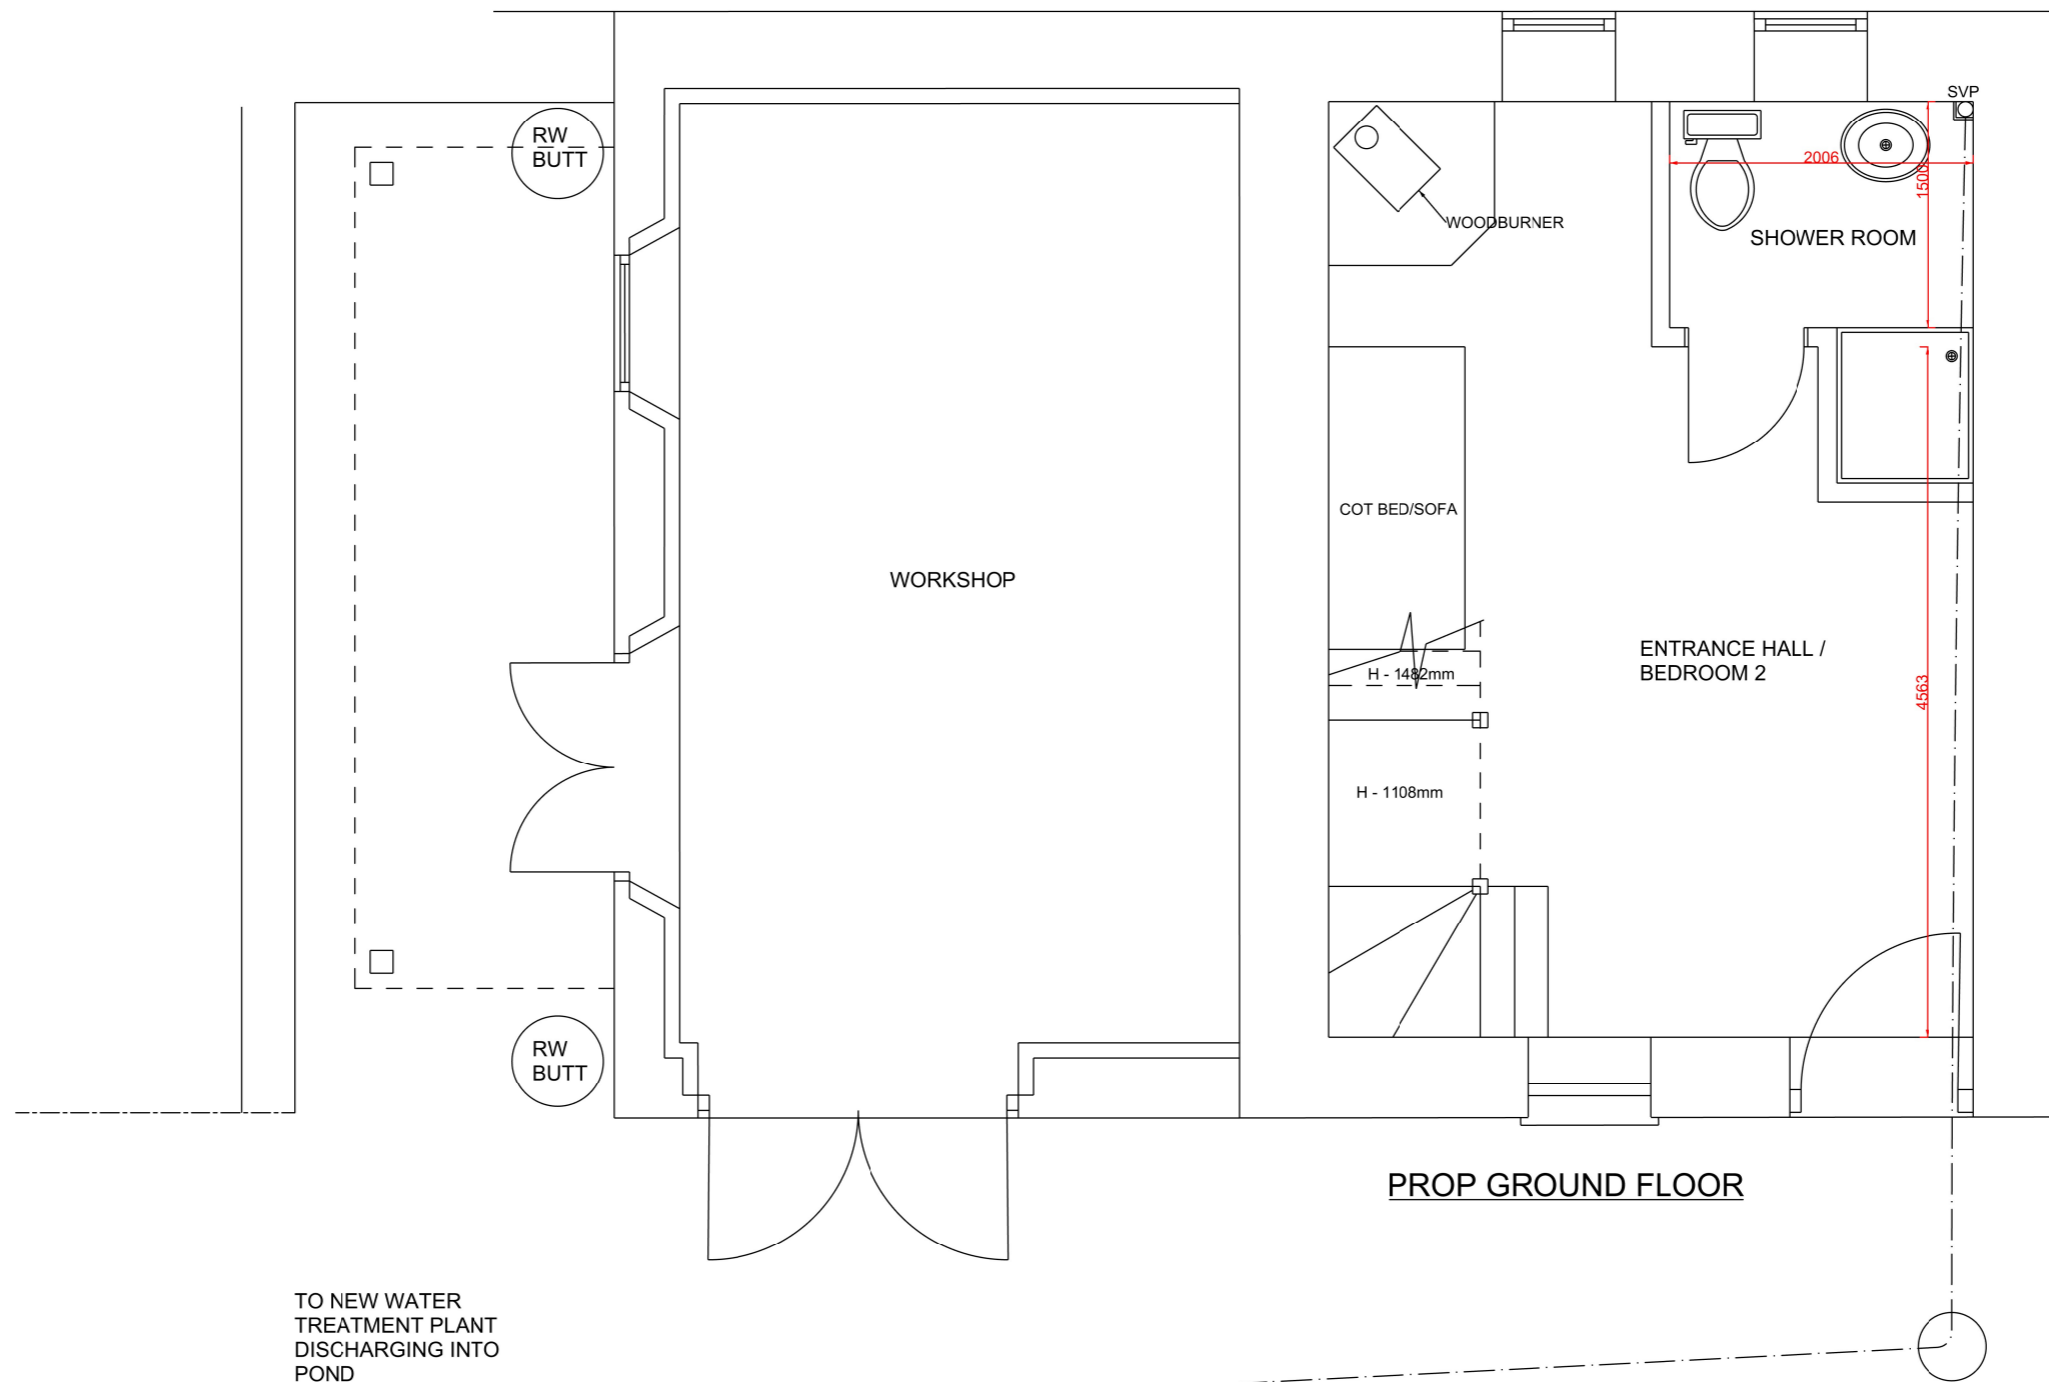

TO NEW WATER
TREATMENT PLANT
DISCHARGING INTO
POND

CLIENT:	Mrs S Andrew
SITE:	Upper Gogia Llowes HR3 5JG
TITLE:	Conversion of existing workshop & store to residential annexe PROPOSED GROUND FLOOR
DATE:	31st August 2021
SCALE:	1:50 @ A3
DWG No:	19 / 5045 / 0217 / 4 OF 7
REV:	B

ARCHITECTURAL ECOLOGICAL DESIGN
T: 01497 847892
E: aedes@mac.com
www.debstephensdesign.co.uk