


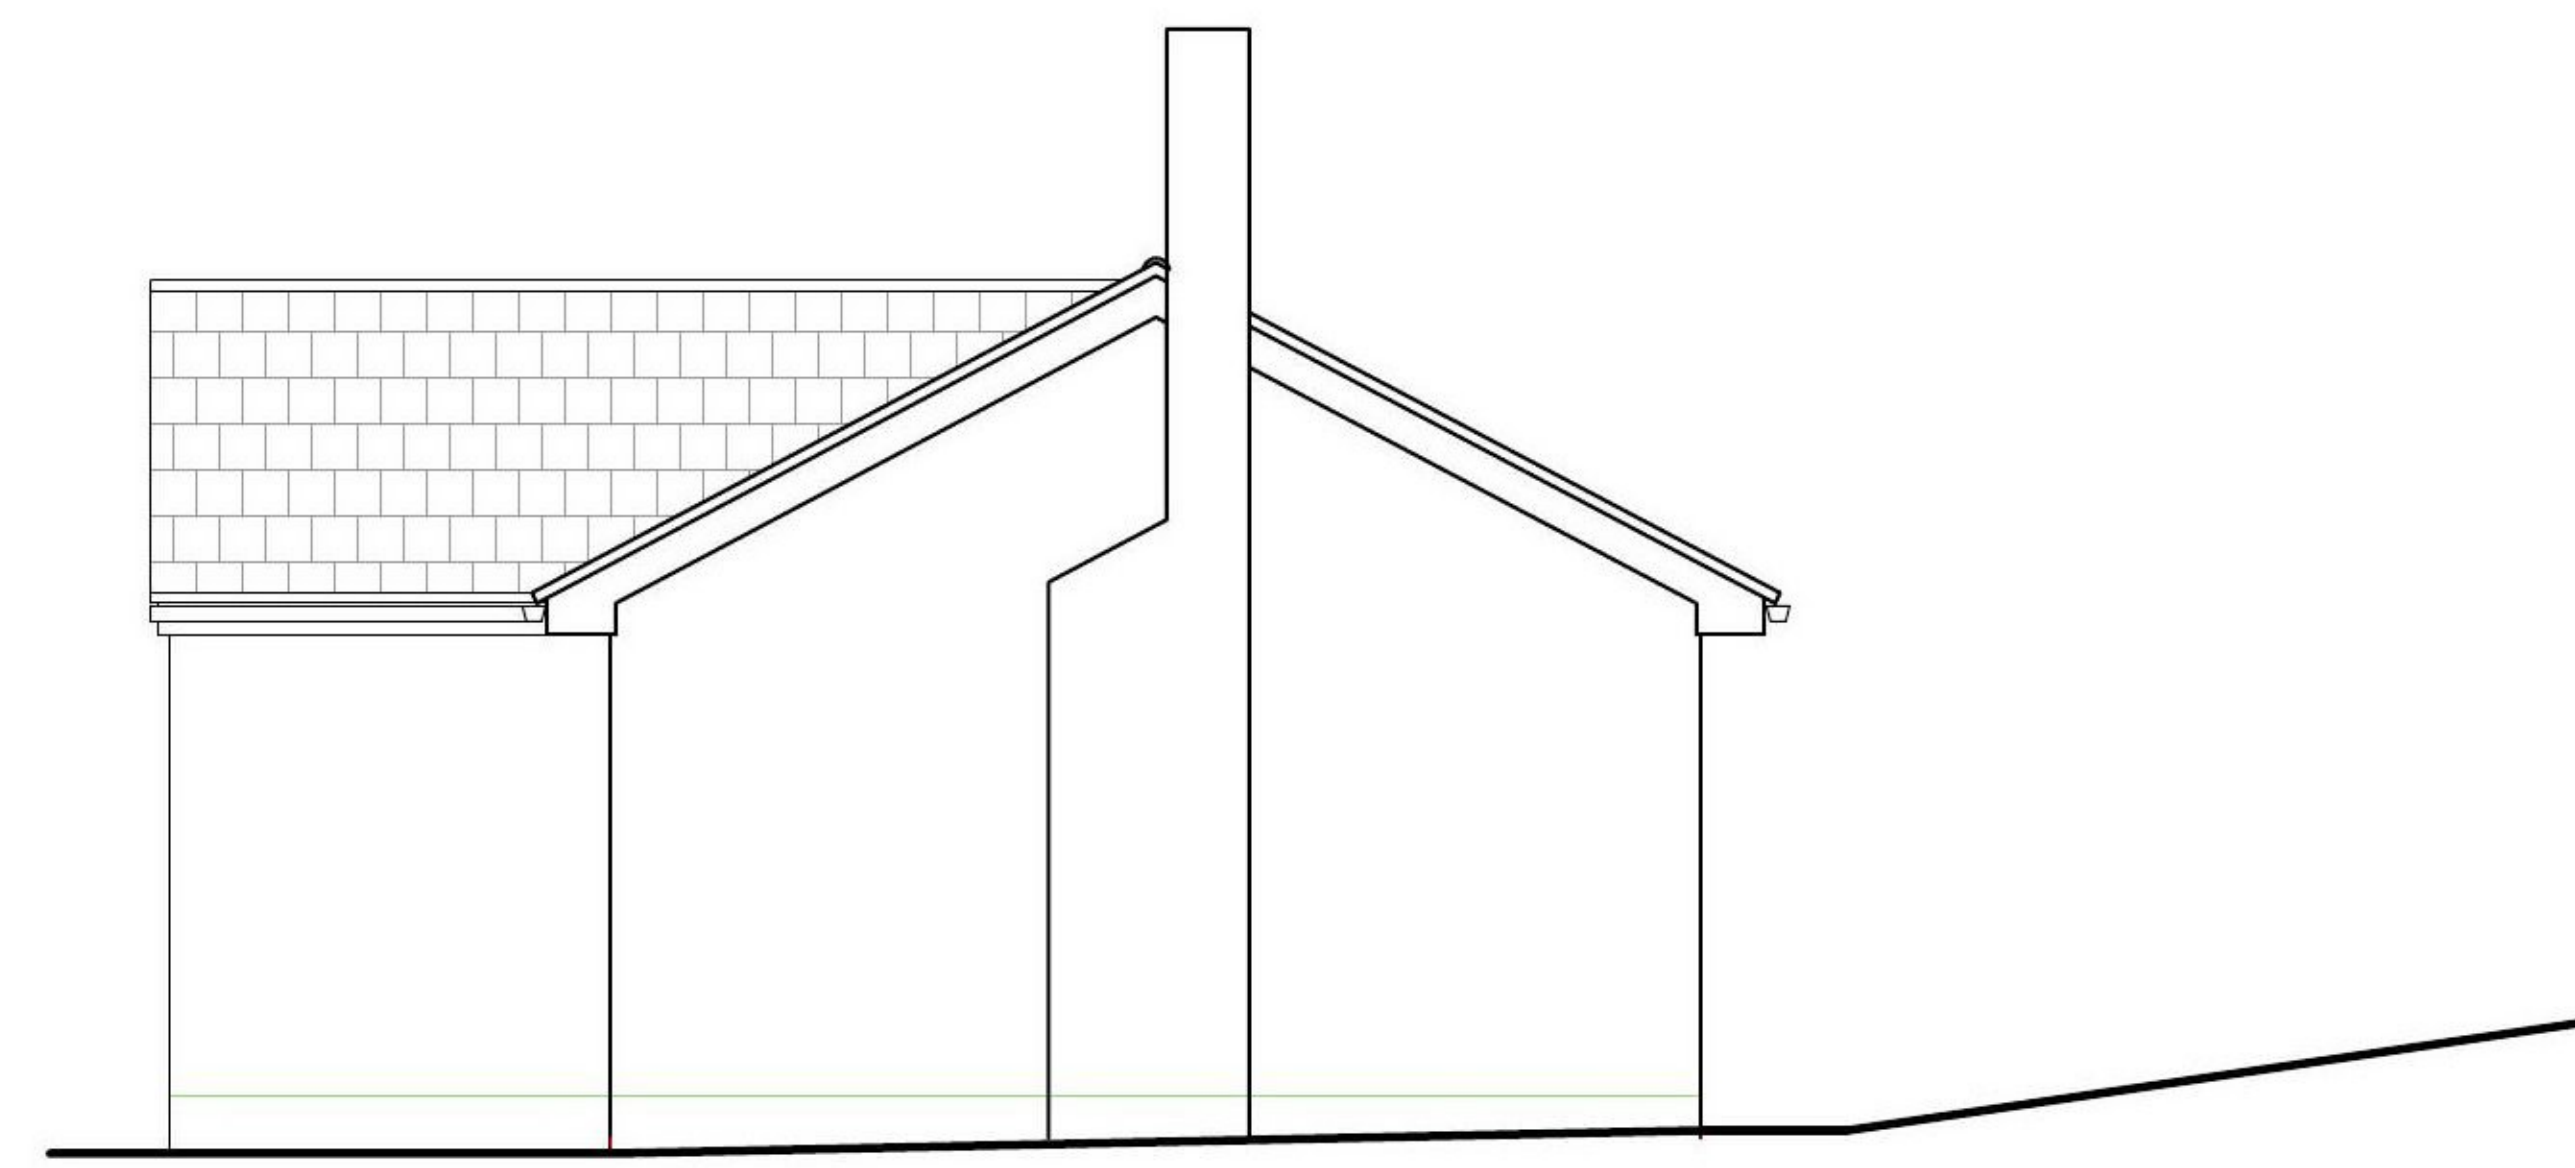


East 1:50




North 1:50



West 1:50

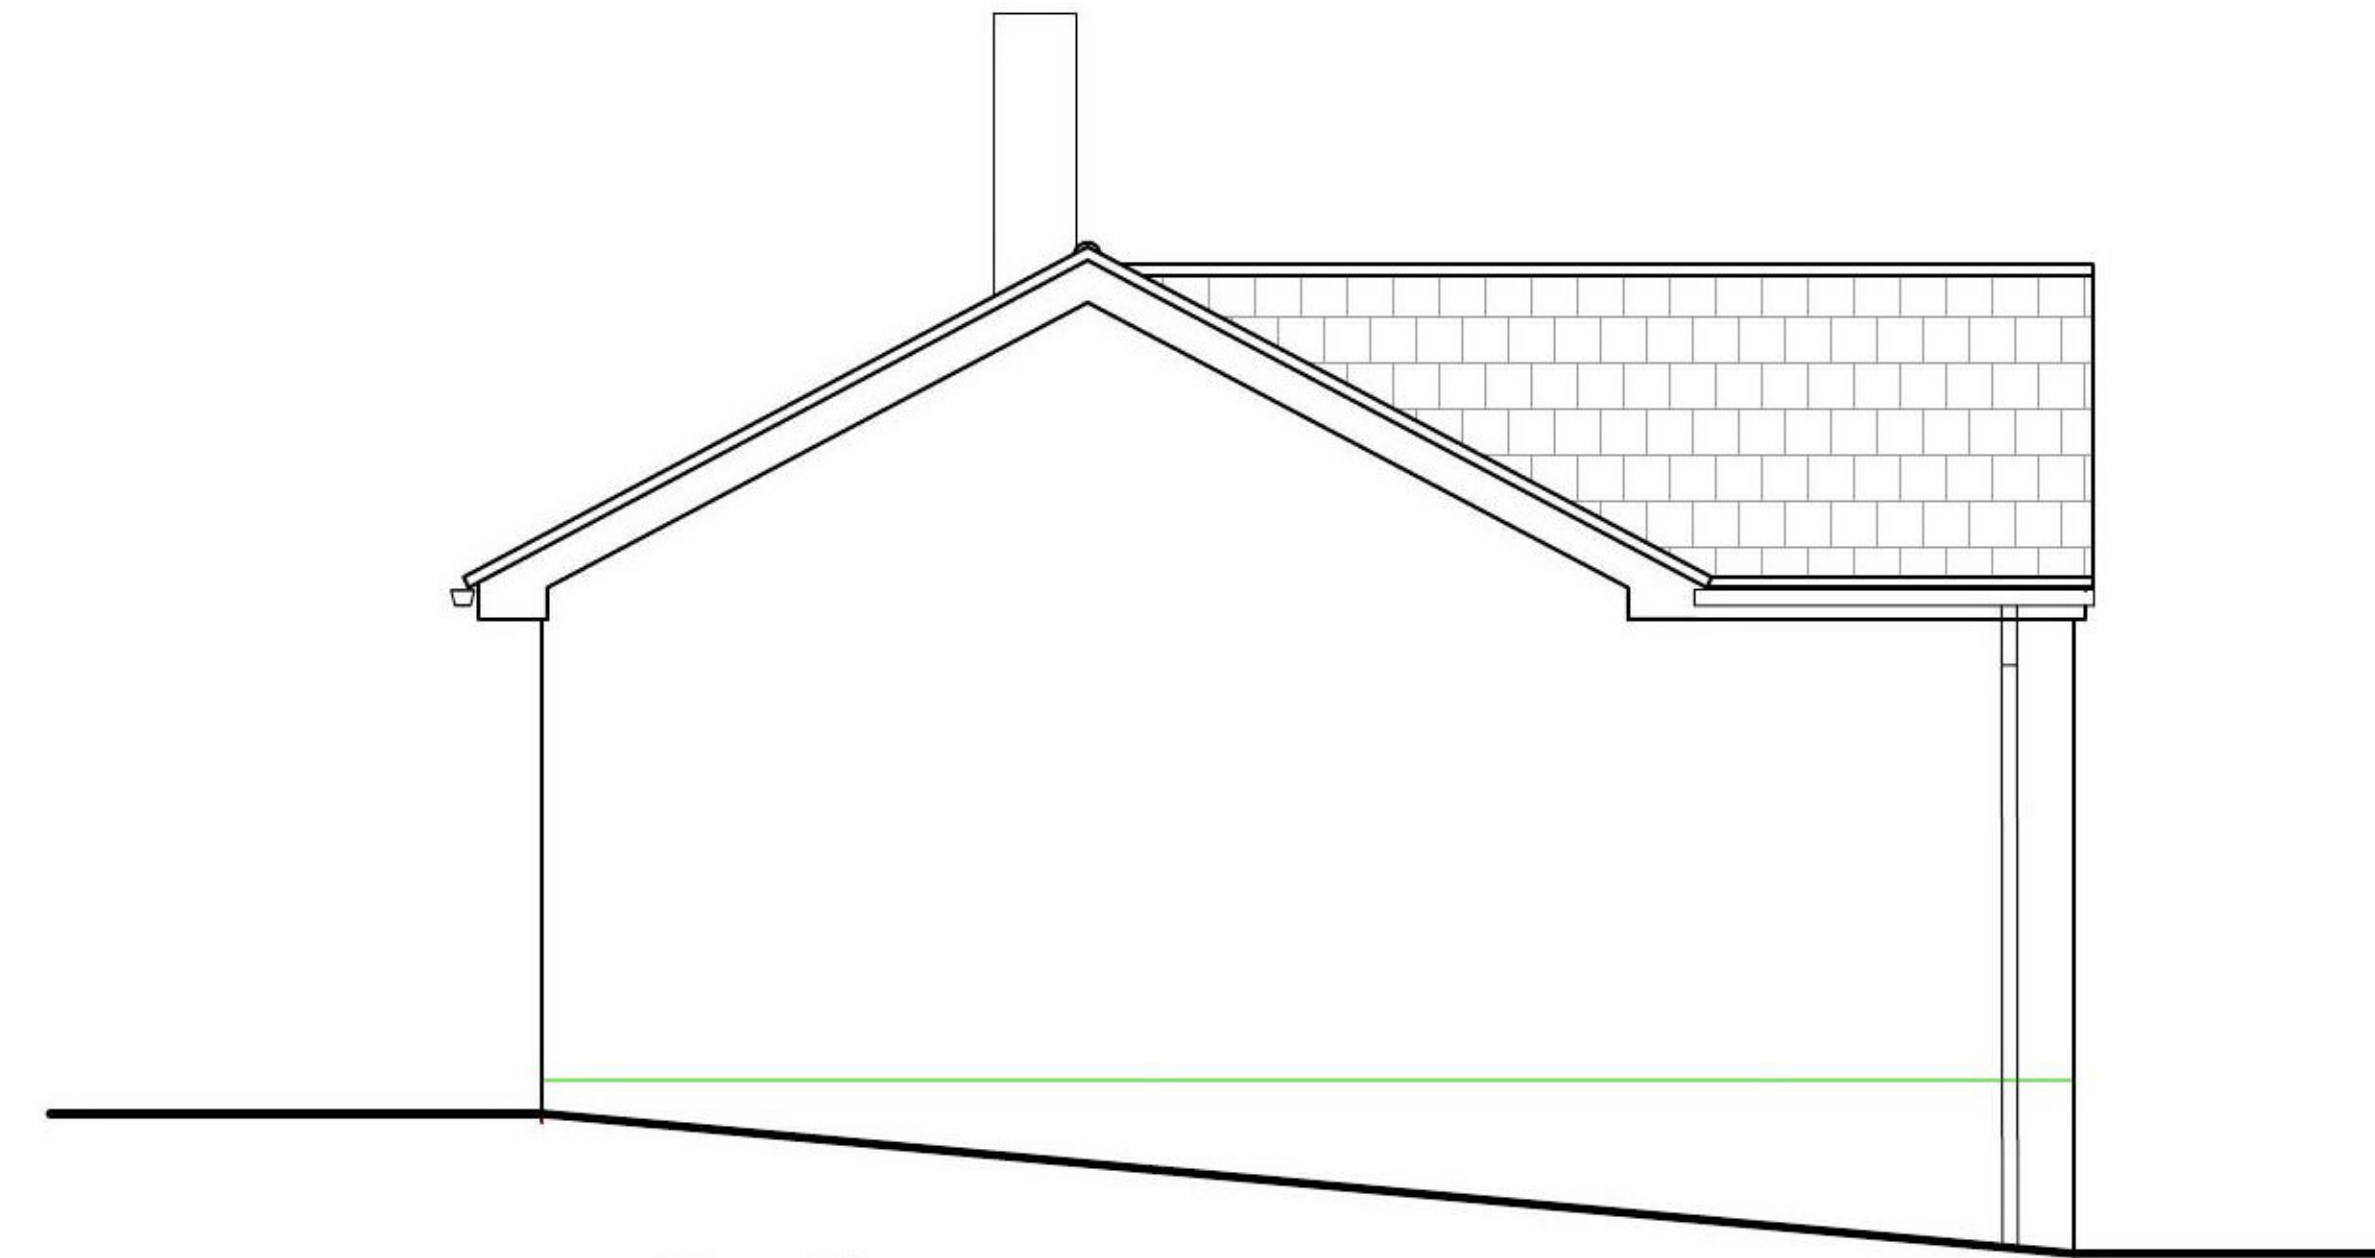

South 1:50

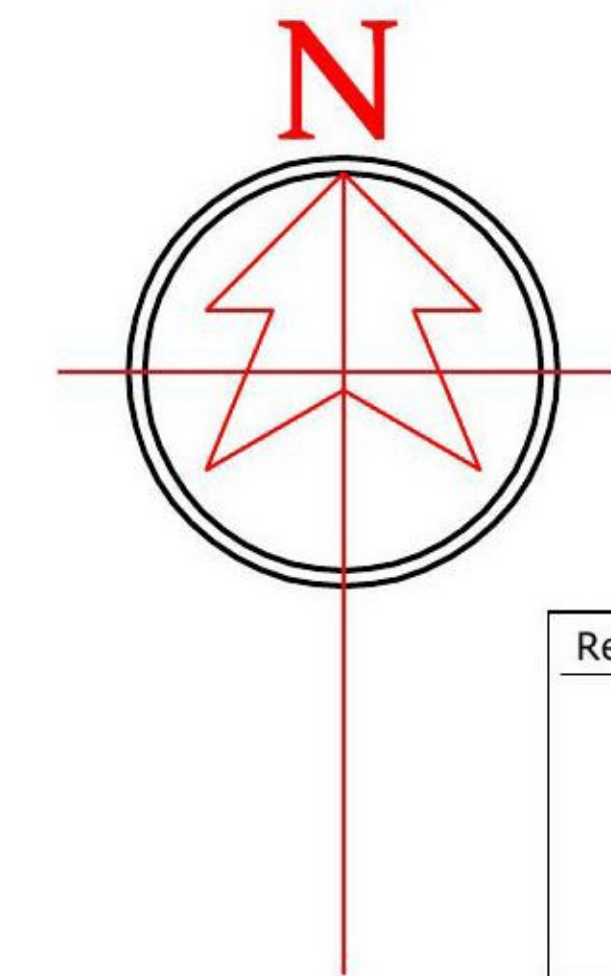

**REVISIONS**

Rev	Description	Date

**GENERAL NOTES**

1.5m @ 1:25	3.0m @ 1:50
6.0m @ 1:100	12.0m @ 1:200
30.0m @ 1:500	75.0m @ 1:1250

**SCALE BAR**

This drawing has been prepared for the sole purpose of obtaining Planning Permission and Building Regulation approval ONLY. All structural work to be calculated by a structural engineer prior to construction. Any work undertaken prior to full Planning Permission and Building Control approval is at the builders own risk. R A Rowe & Co will not be held responsible for any problems arising. This drawing is the copyright of R A Rowe & Co and any reproduction in whole or part is strictly forbidden. All dimensions must be checked on site. Do not scale for construction purposes

**First floor**  
**Bude TIC**  
**The Crescent**  
**Bude**  
**EX23 8LE**  
**01288 352 121**  
**Info@rarowe.co.uk**

**RA ROWE**  
 ARCHITECTURAL  
 DESIGN

**CIAT**  
 CHARTERED PRACTICE


**cabe**  
 chartered  
 association  
 of building  
 engineers

**CLIENT**  
 Mrs Annette Martin,  
 31 Mayna Parc,  
 North Petherwin,  
 Launceston,  
 Cornwall  
 PL15 8PZ


**PROJECT** Proposed rear extension

<b>DATE</b> April 2021	<b>Drawn</b> D.J.S
<b>SCALE</b> As shown	<b>Dwg no</b> Ma_21_03
<b>STAGE</b> Planning	<b>Rev</b>

Survey plans PRINT A1

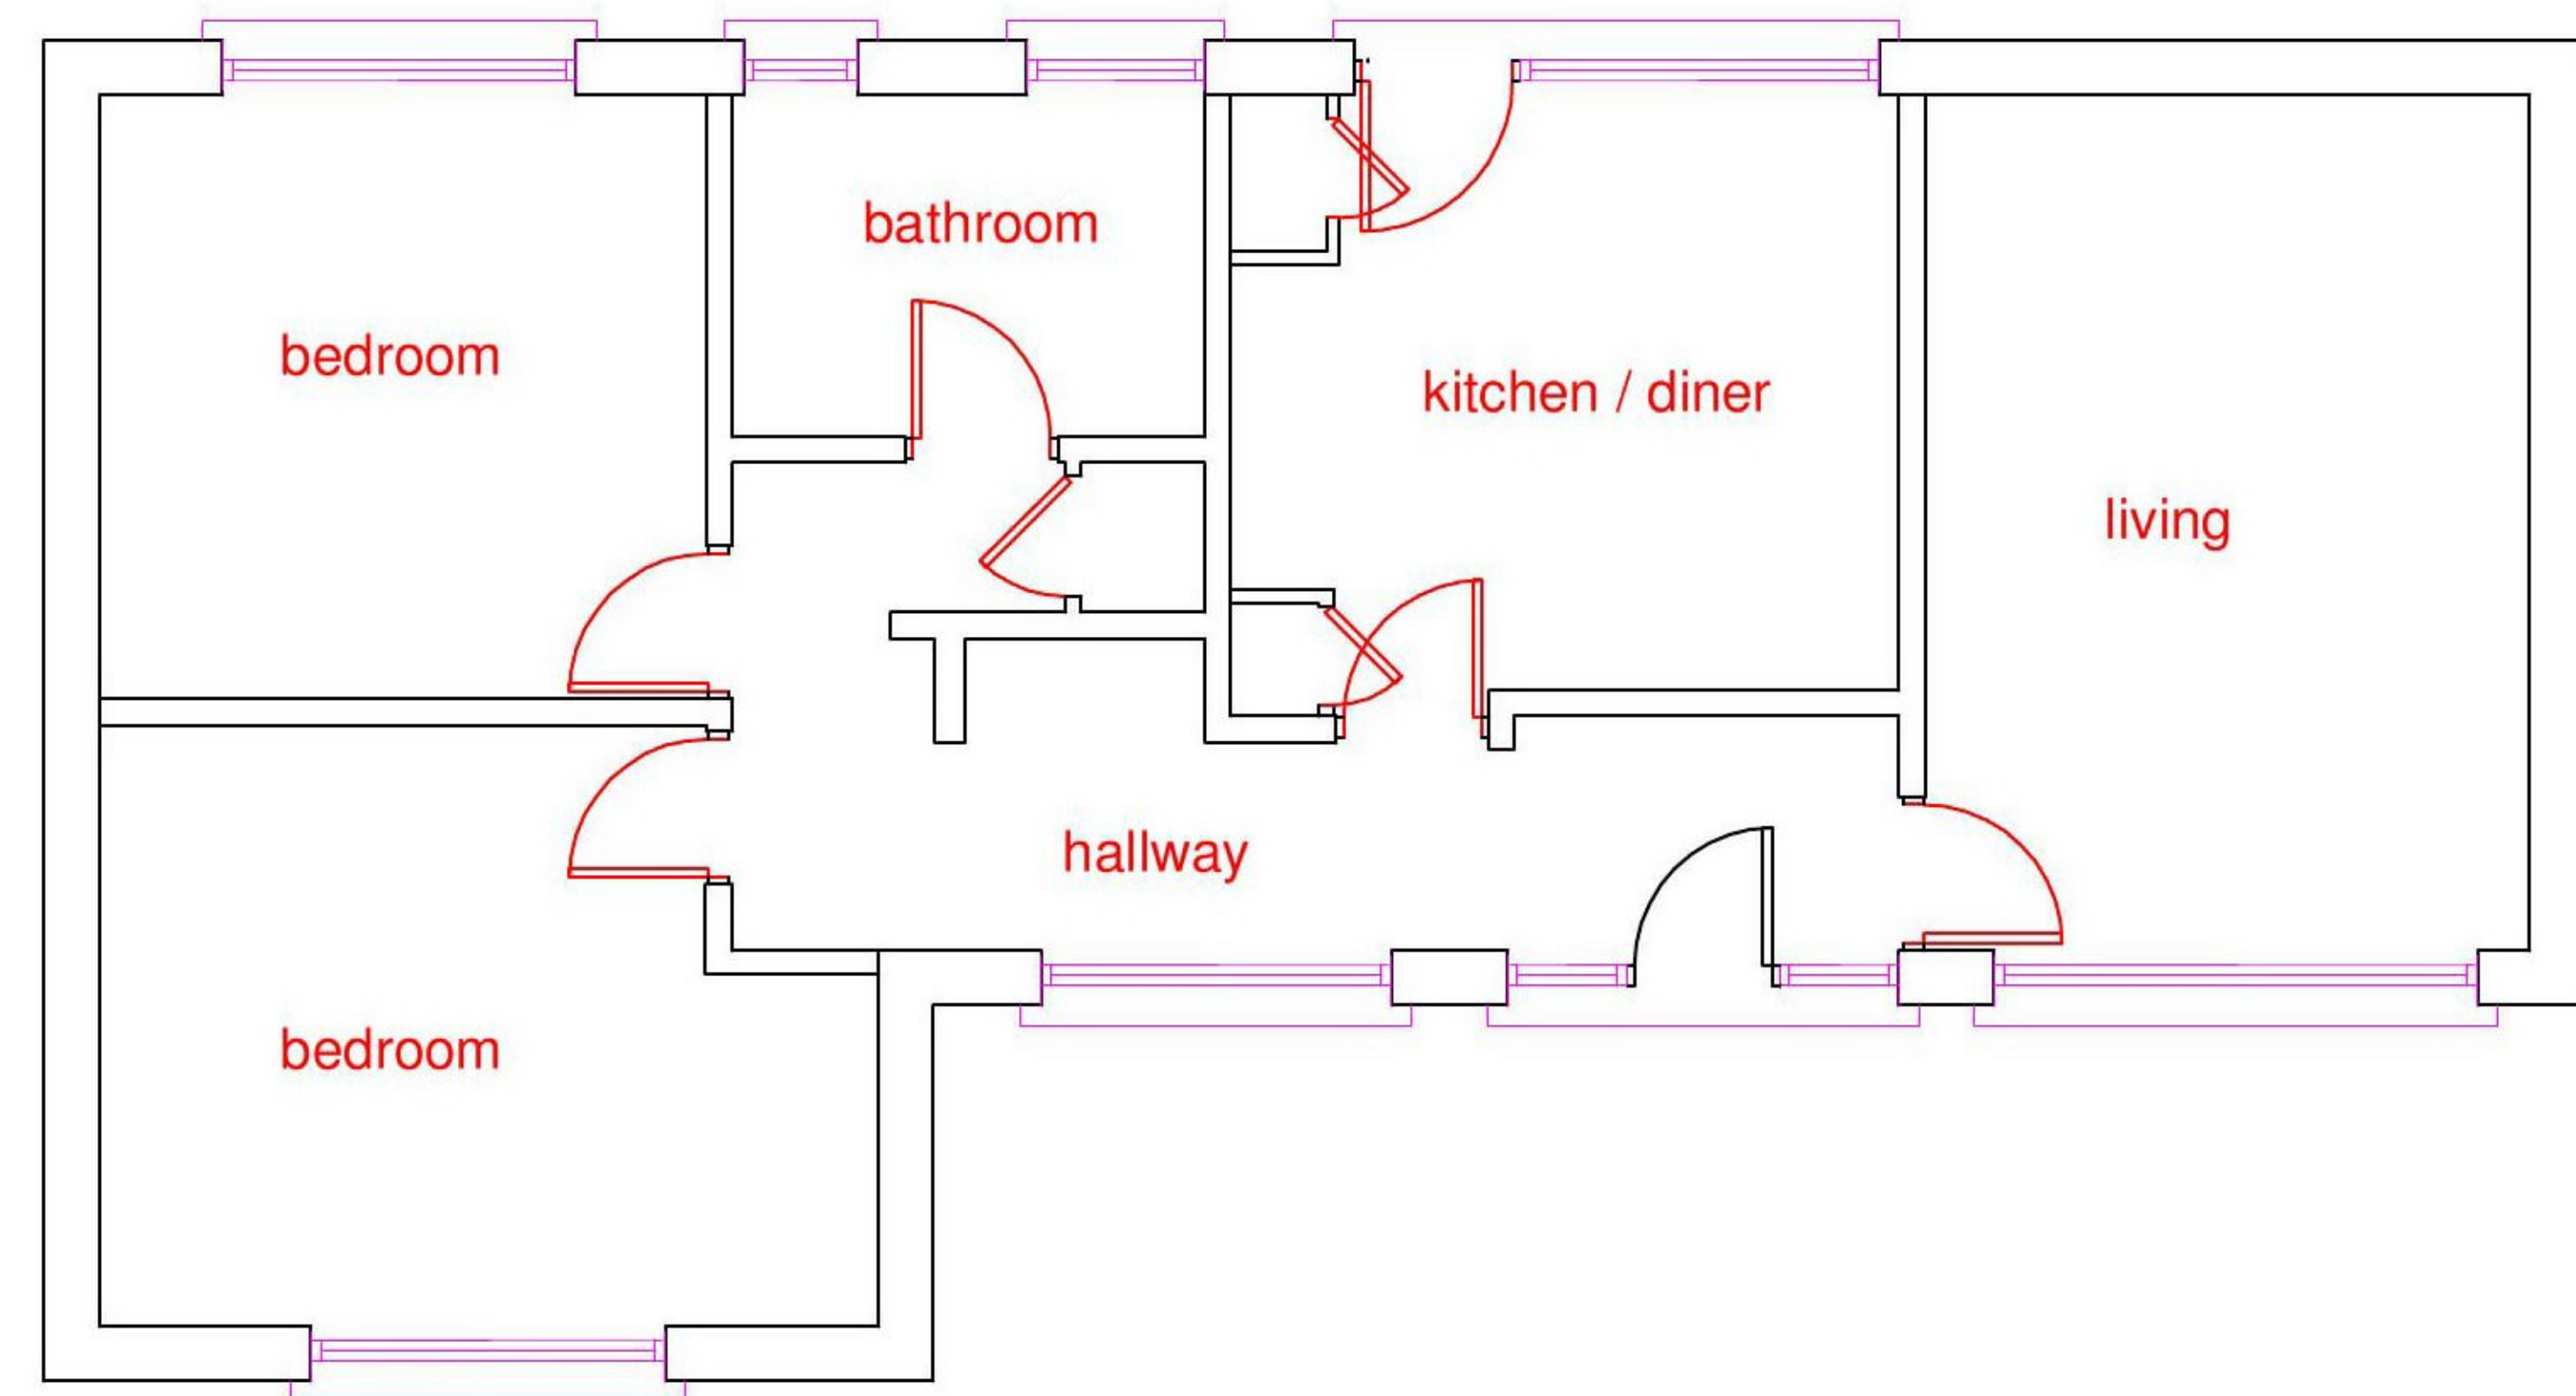

Ground Floor 1:50

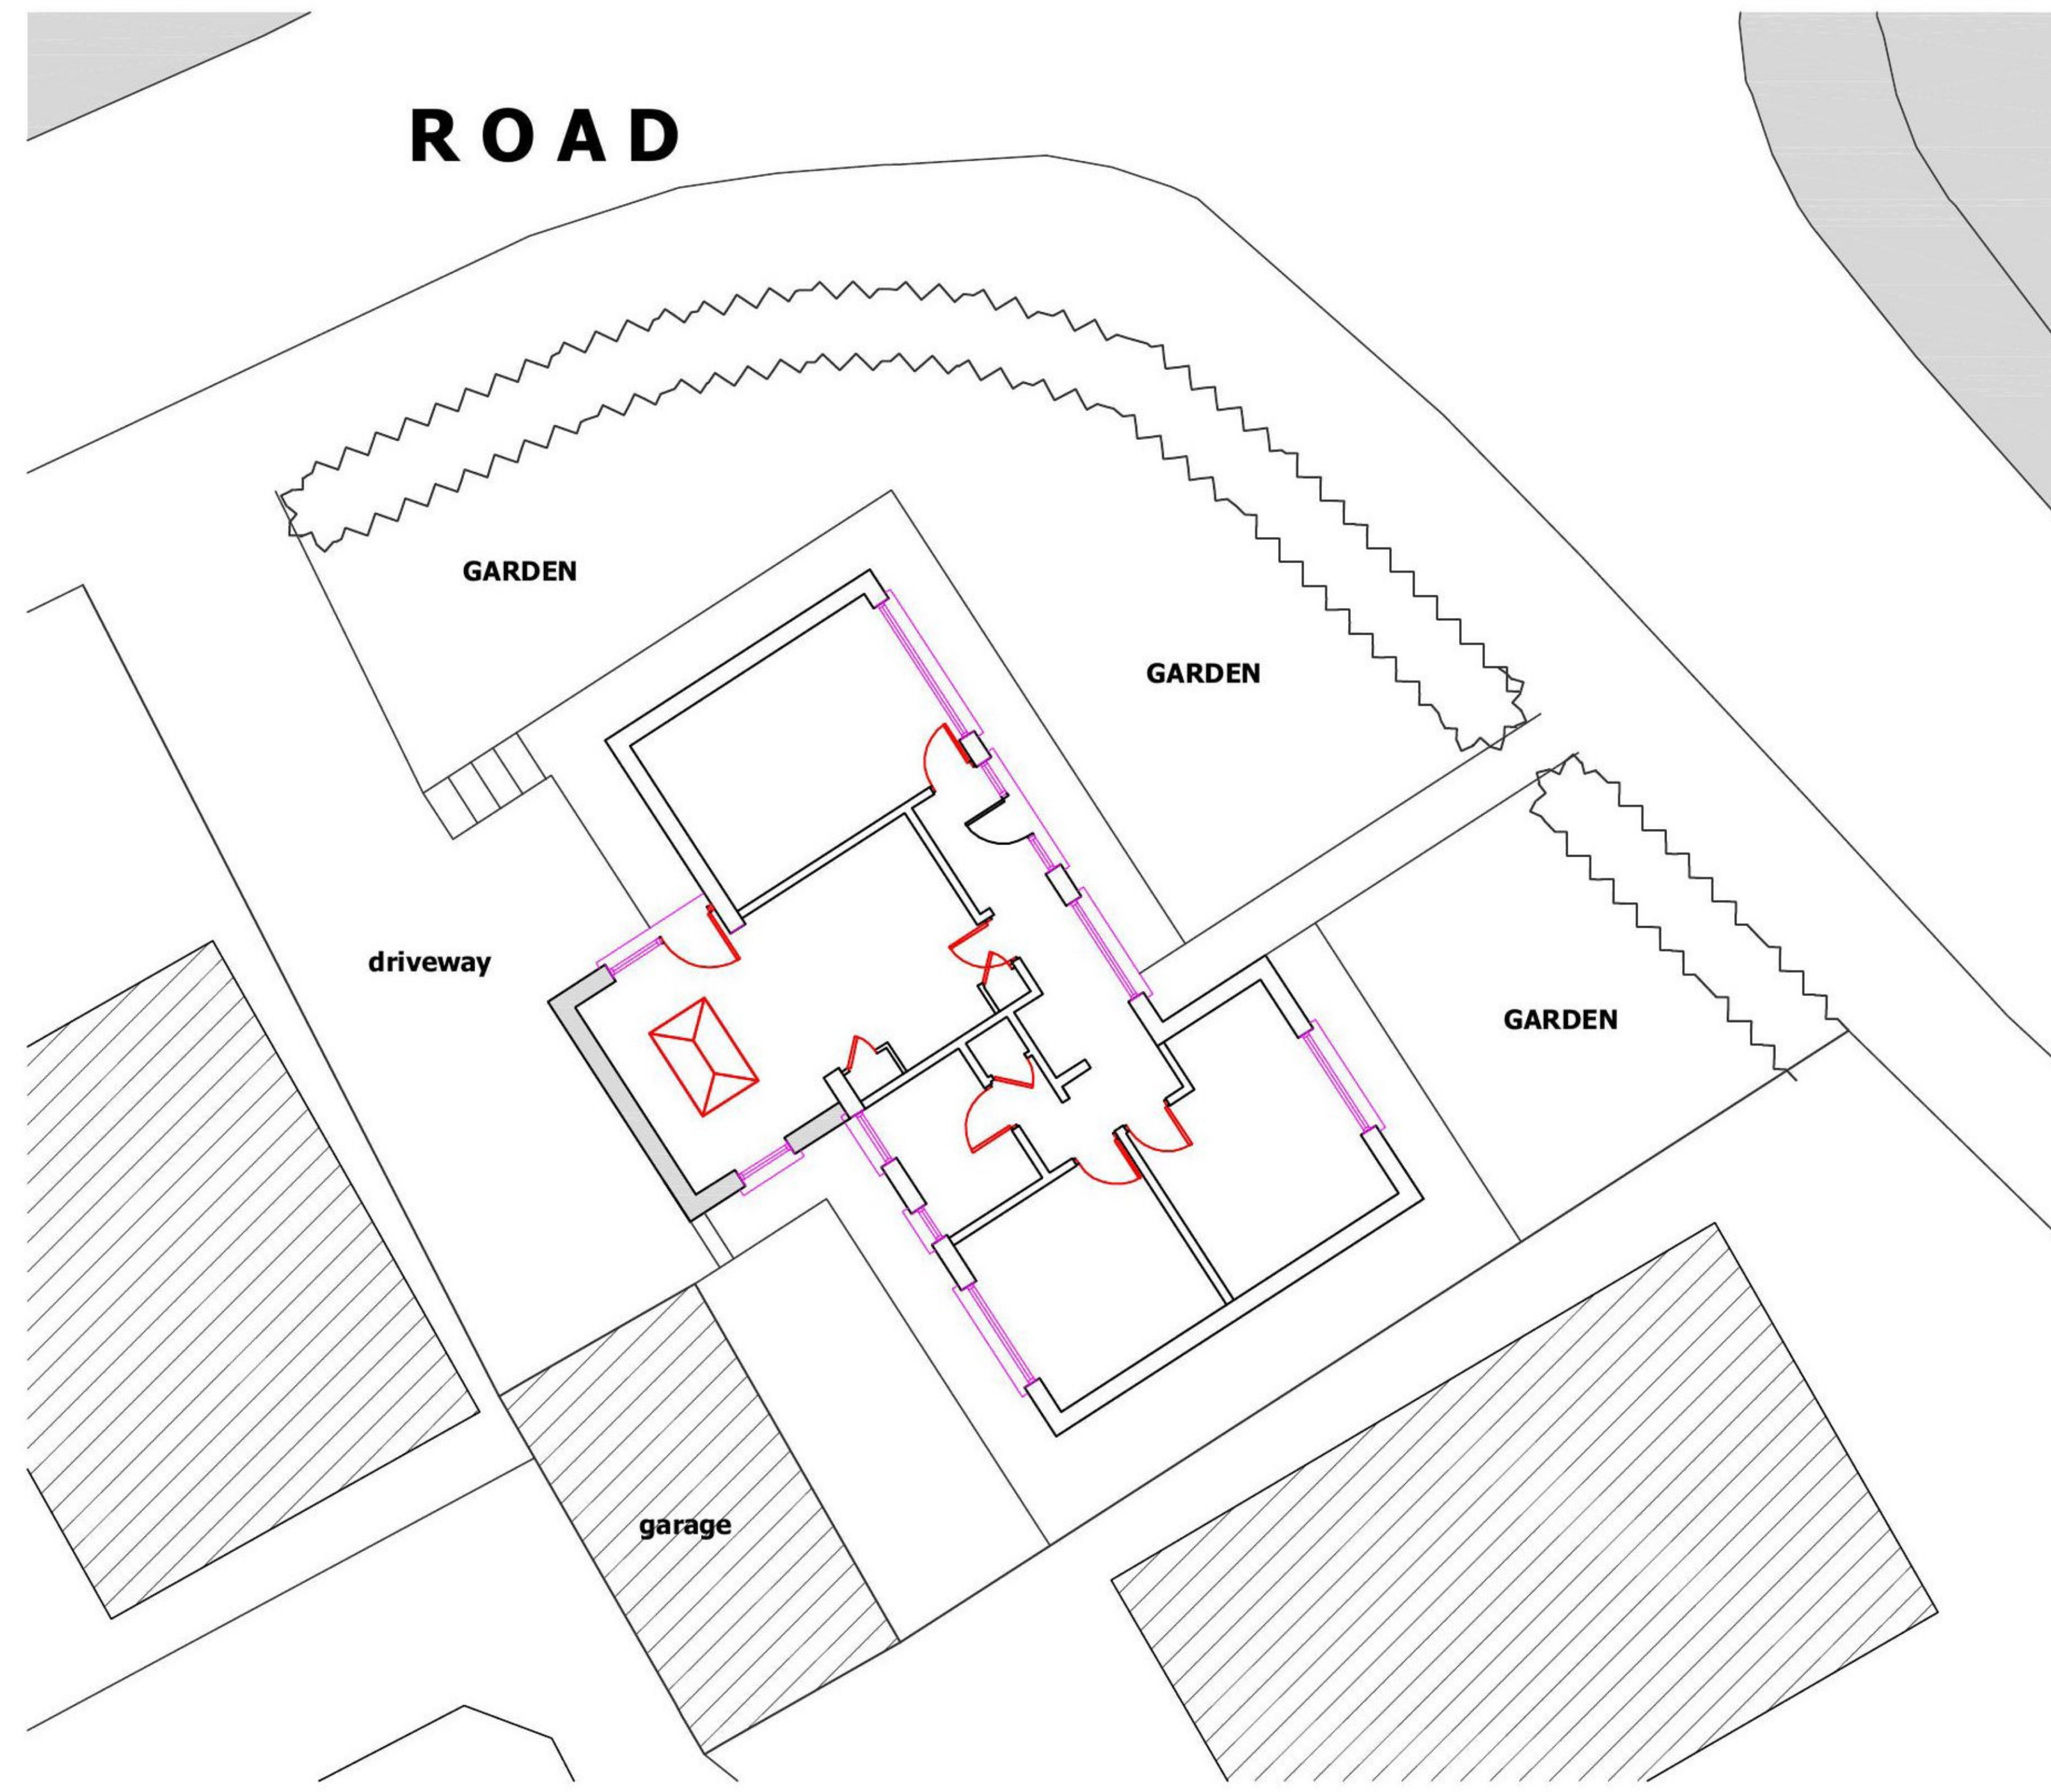

Block 1:100