




Section AA 1:50@A1/1:100@A3

Scale in Metres

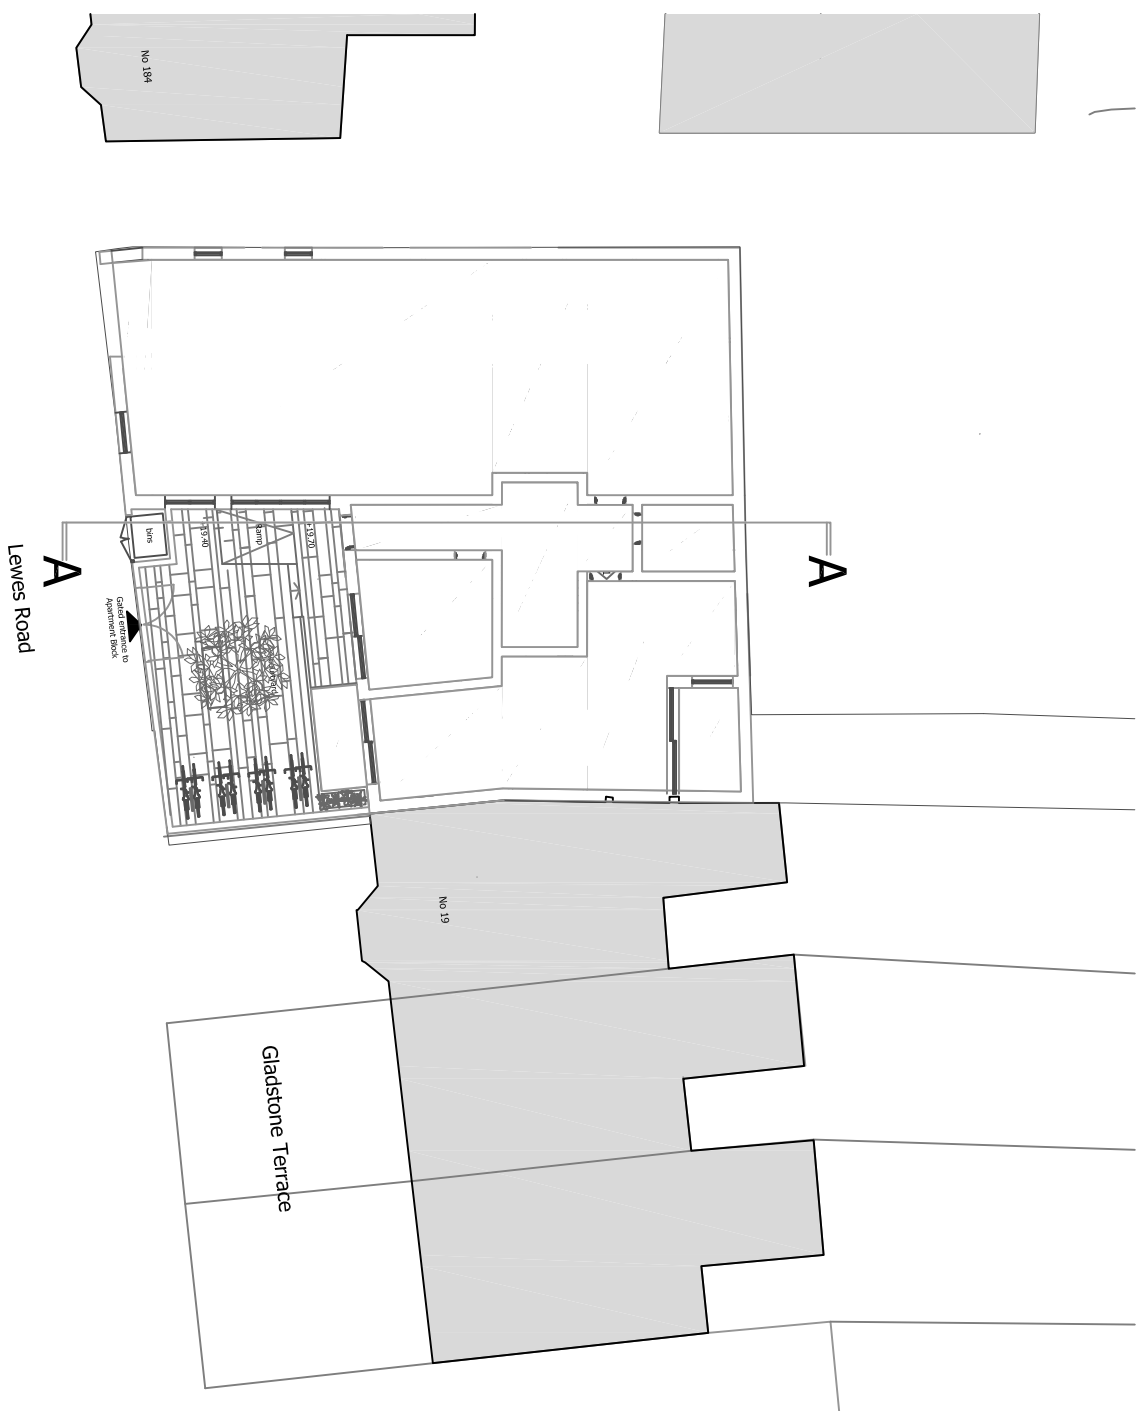

Key to Section AA

rev	date	description
		<p>E 210816 PLANNING ISSUE</p> <p>D 210811 Draft Planning Issue</p> <p>C 210723 Draft Planning Issue</p> <p>B 210807 Amendments following fire consultants initial comments and changes to commercial space following client's initial comments</p> <p>A 1st & 2nd flr to fit heights altered to 3M, windows increased in width. Amended terrace size to flat 11. Added 1 Internal bedrooms, commercial unit layout, winter gardens, balcony to flat 7</p>

Client: Southdown Housing Association
Project: 186-187 Lewes Road
Drawing Name: Section AA
Drawing No.: 21033 PA/008
Rev : E