
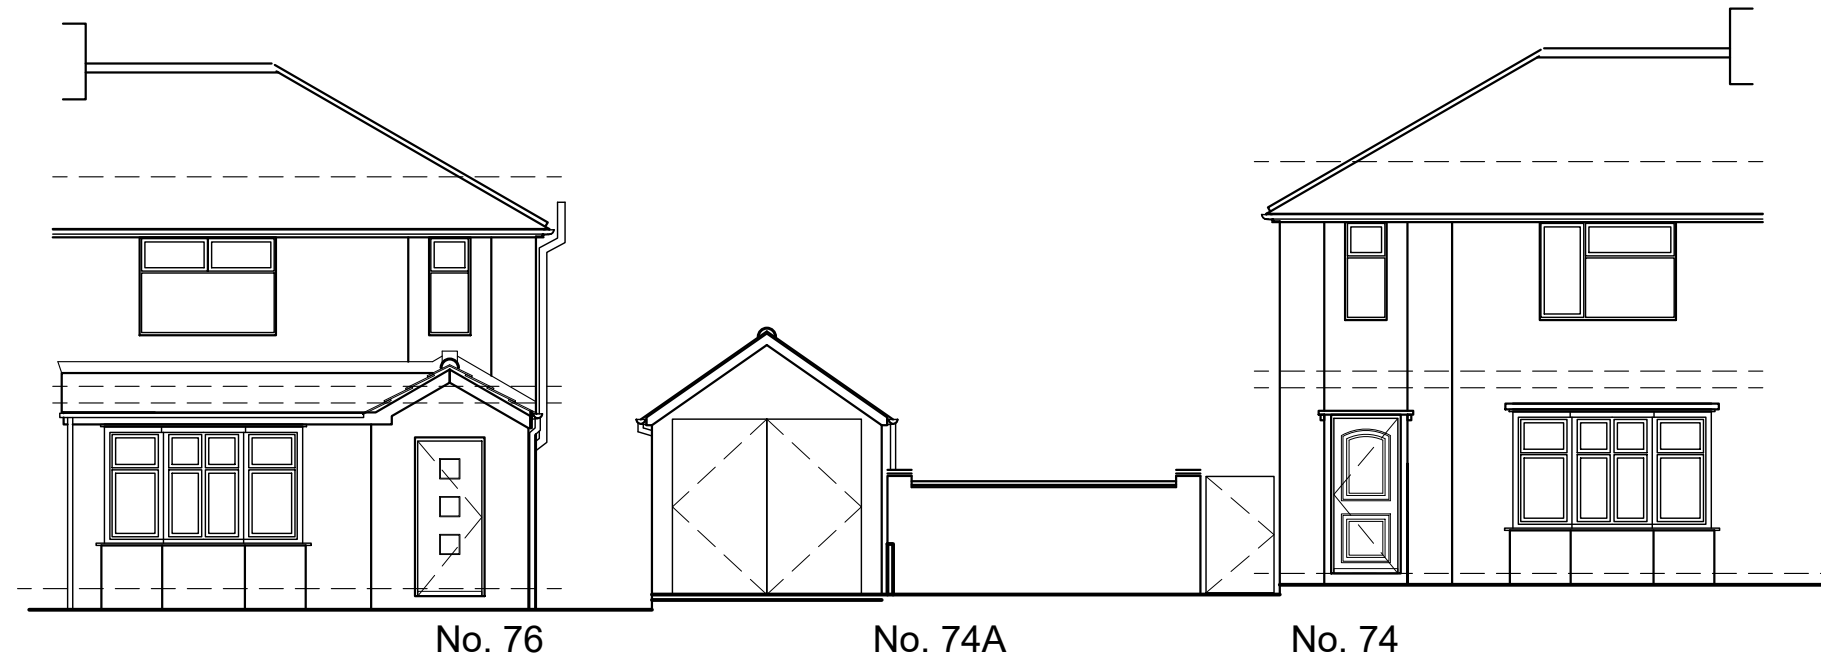


No. 76

No. 74A

No. 74

PROPOSED STREET SCENE (ROBERT'S STREET)

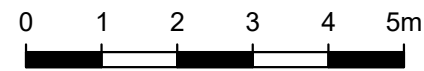

No. 76

No. 74A

No. 74

EXISTING STREET SCENE (ROBERT'S STREET)

Title

74A Roberts Street
WELLINGBOROUGH

Drawing

Proposed Street Scene
OPTION 02

Date	Drawn	Scale	Issue	Drawing No.	Rev.
07/09/21	#	1:100		P27	