




EXISTING SOUTH EAST (FRONT) ELEVATION

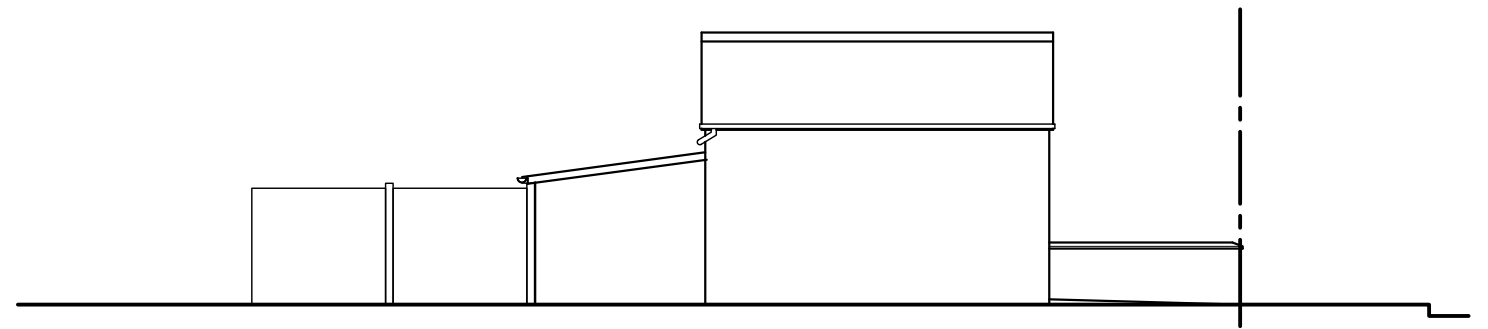

EXISTING SOUTH WEST (SIDE) ELEVATION

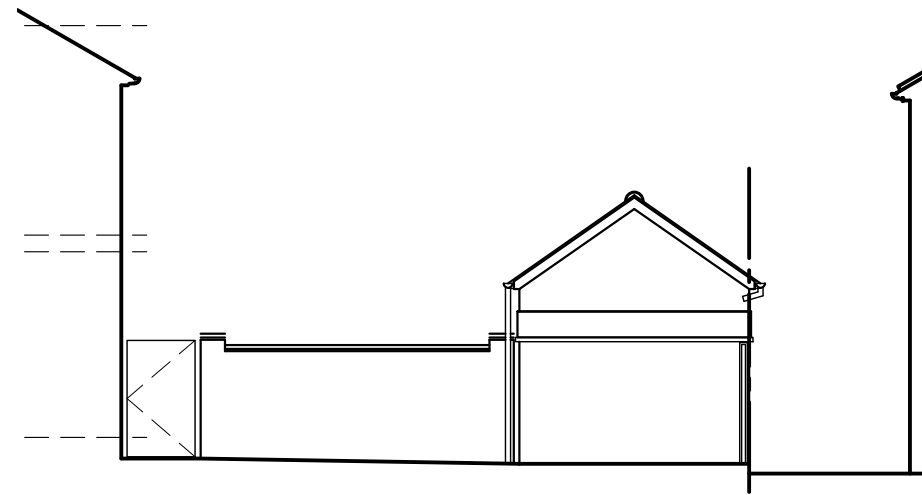

EXISTING NORTH WEST (REAR) ELEVATION

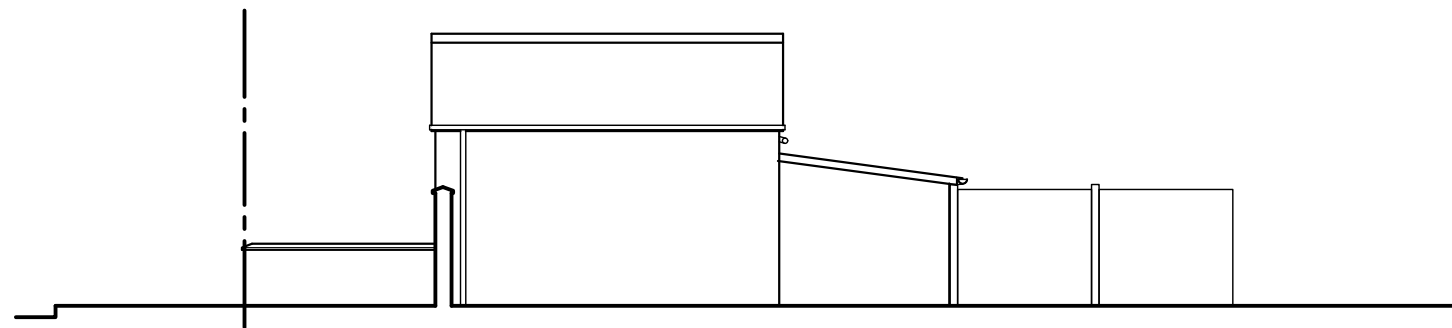

EXISTING NORTH EAST (SIDE) ELEVATION

Title		Drawing				
74A Roberts Street WELLINGBOROUGH		Existing Elevations				
Date	Drawn	Scale	Issue	Drawing No.	Rev.	
11/04/21	#	1:100		E02	A	