




Location Plan  
1:1250

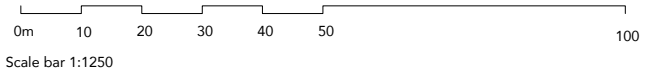

Scale bar 1:1250

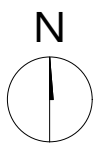

Scale bar 1:500

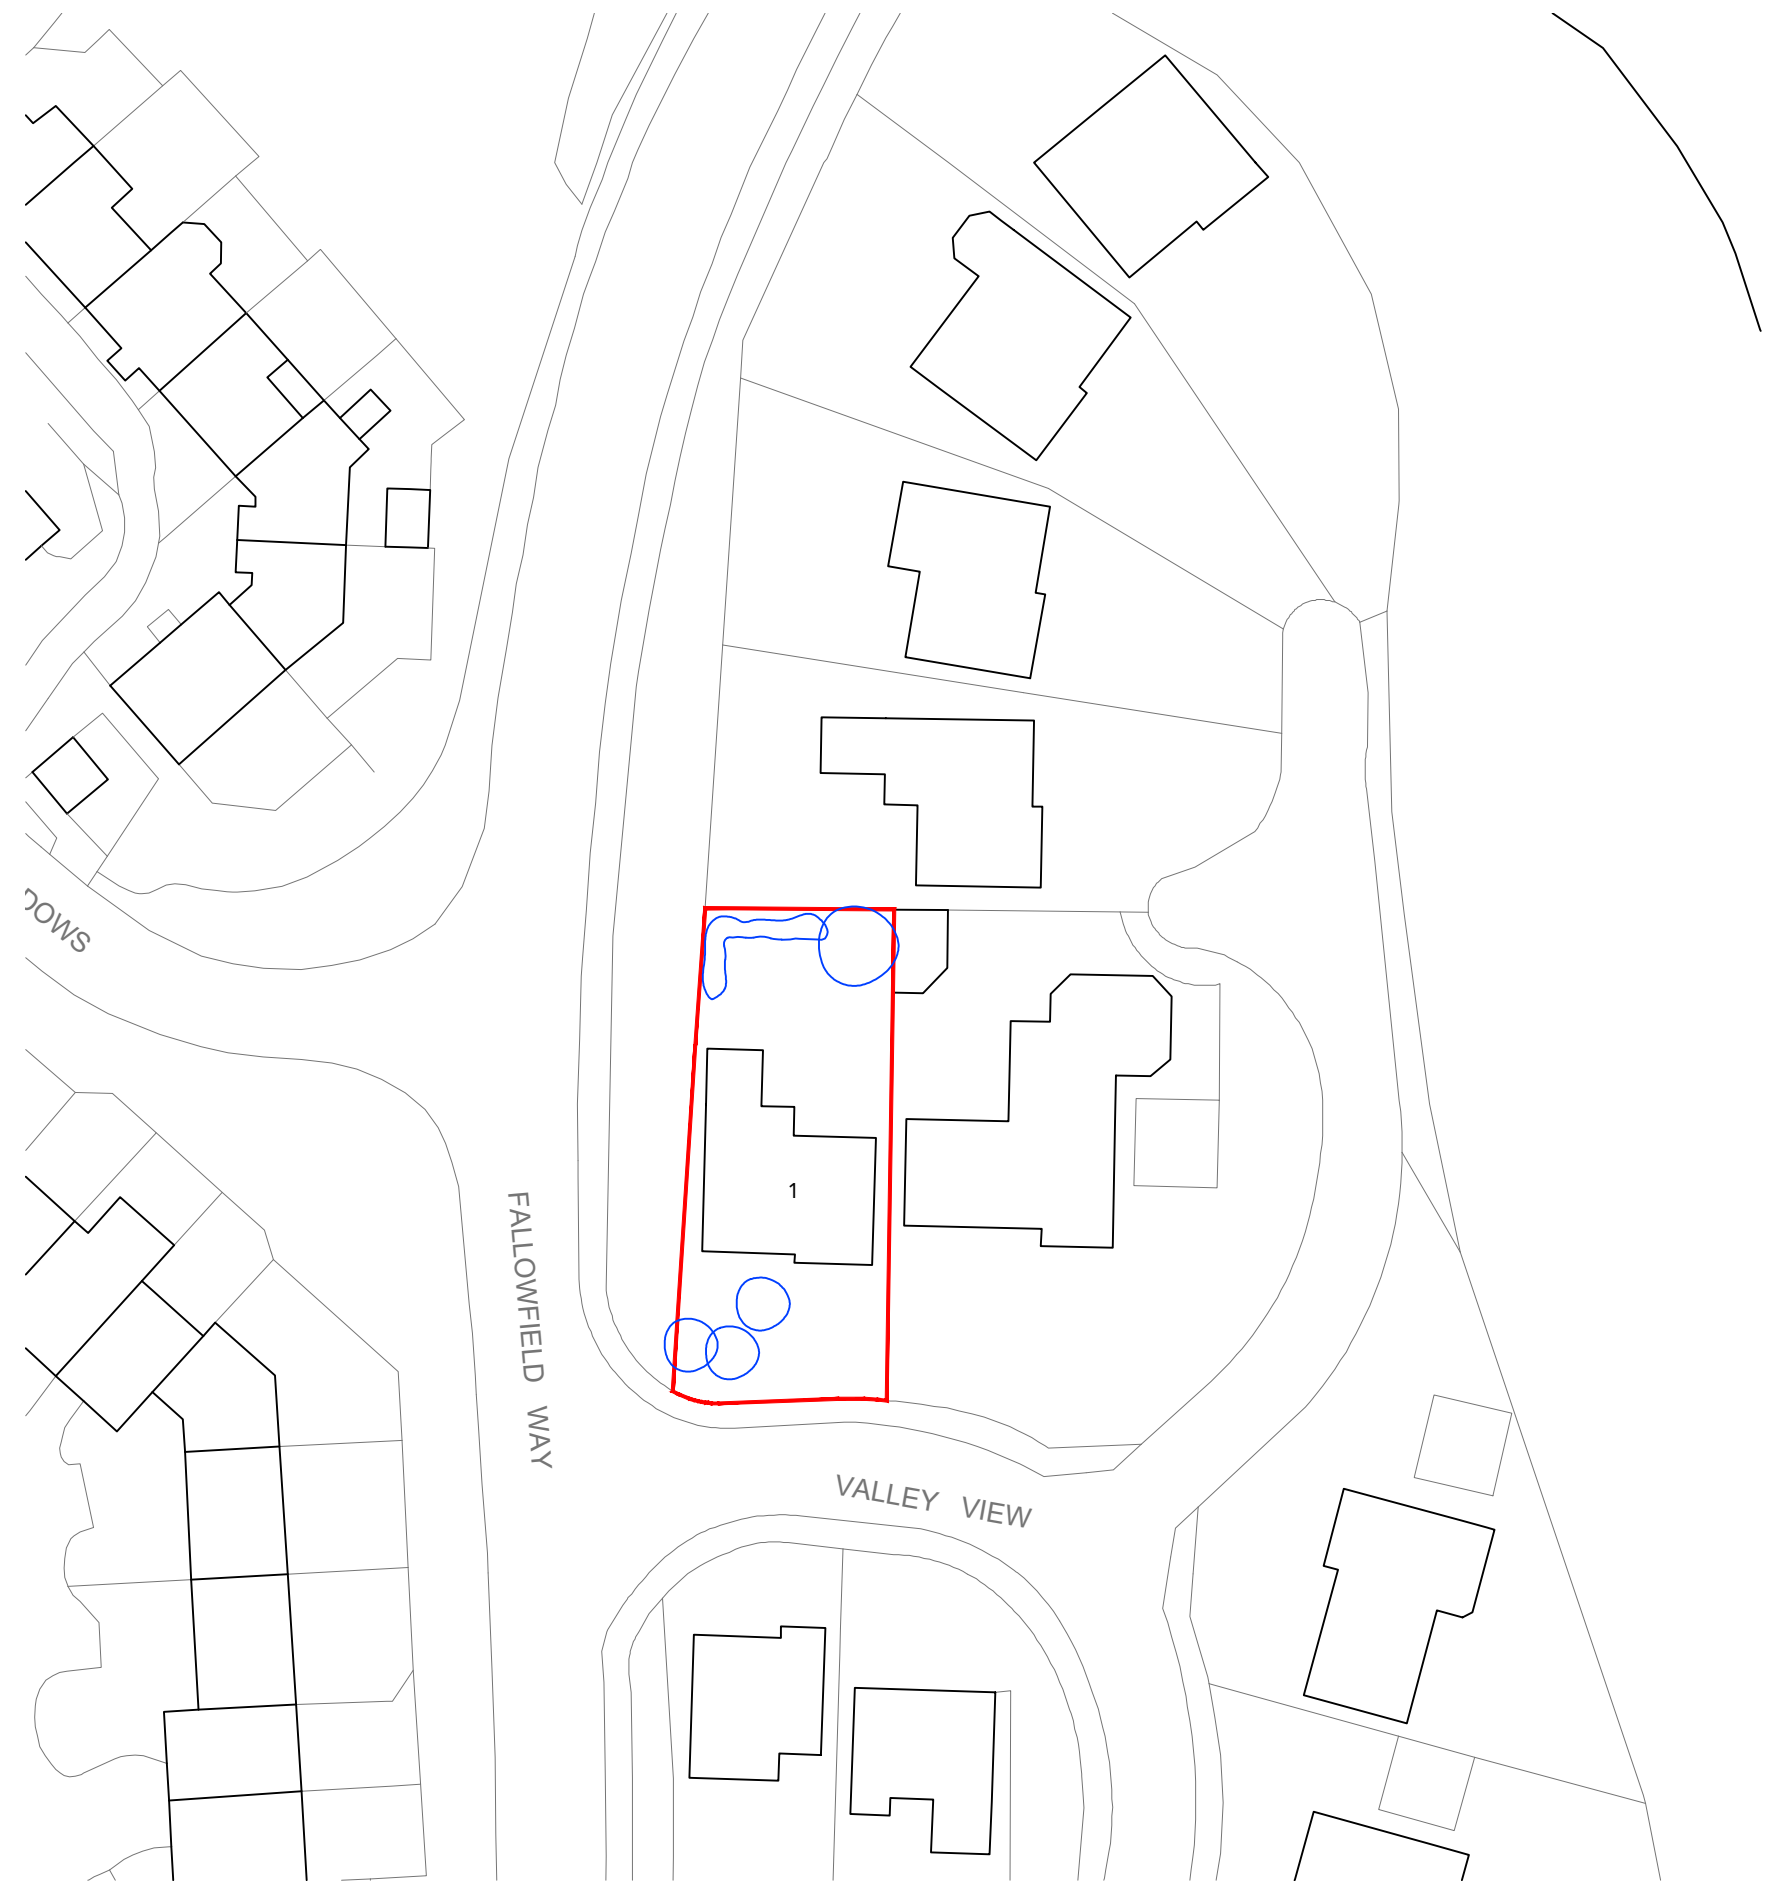

Block Plan  
1:500