
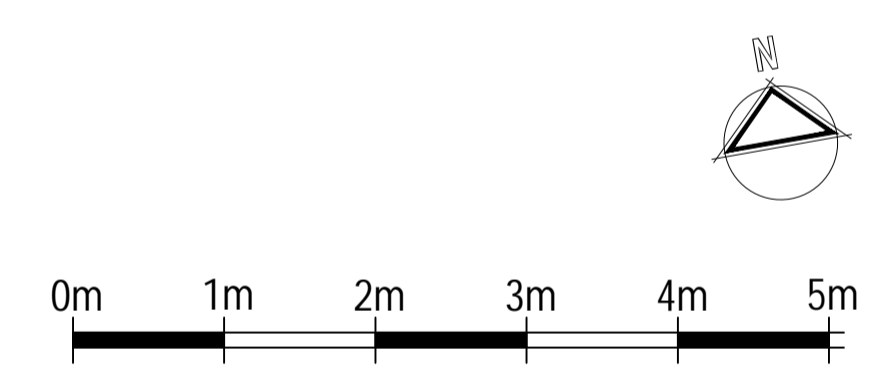
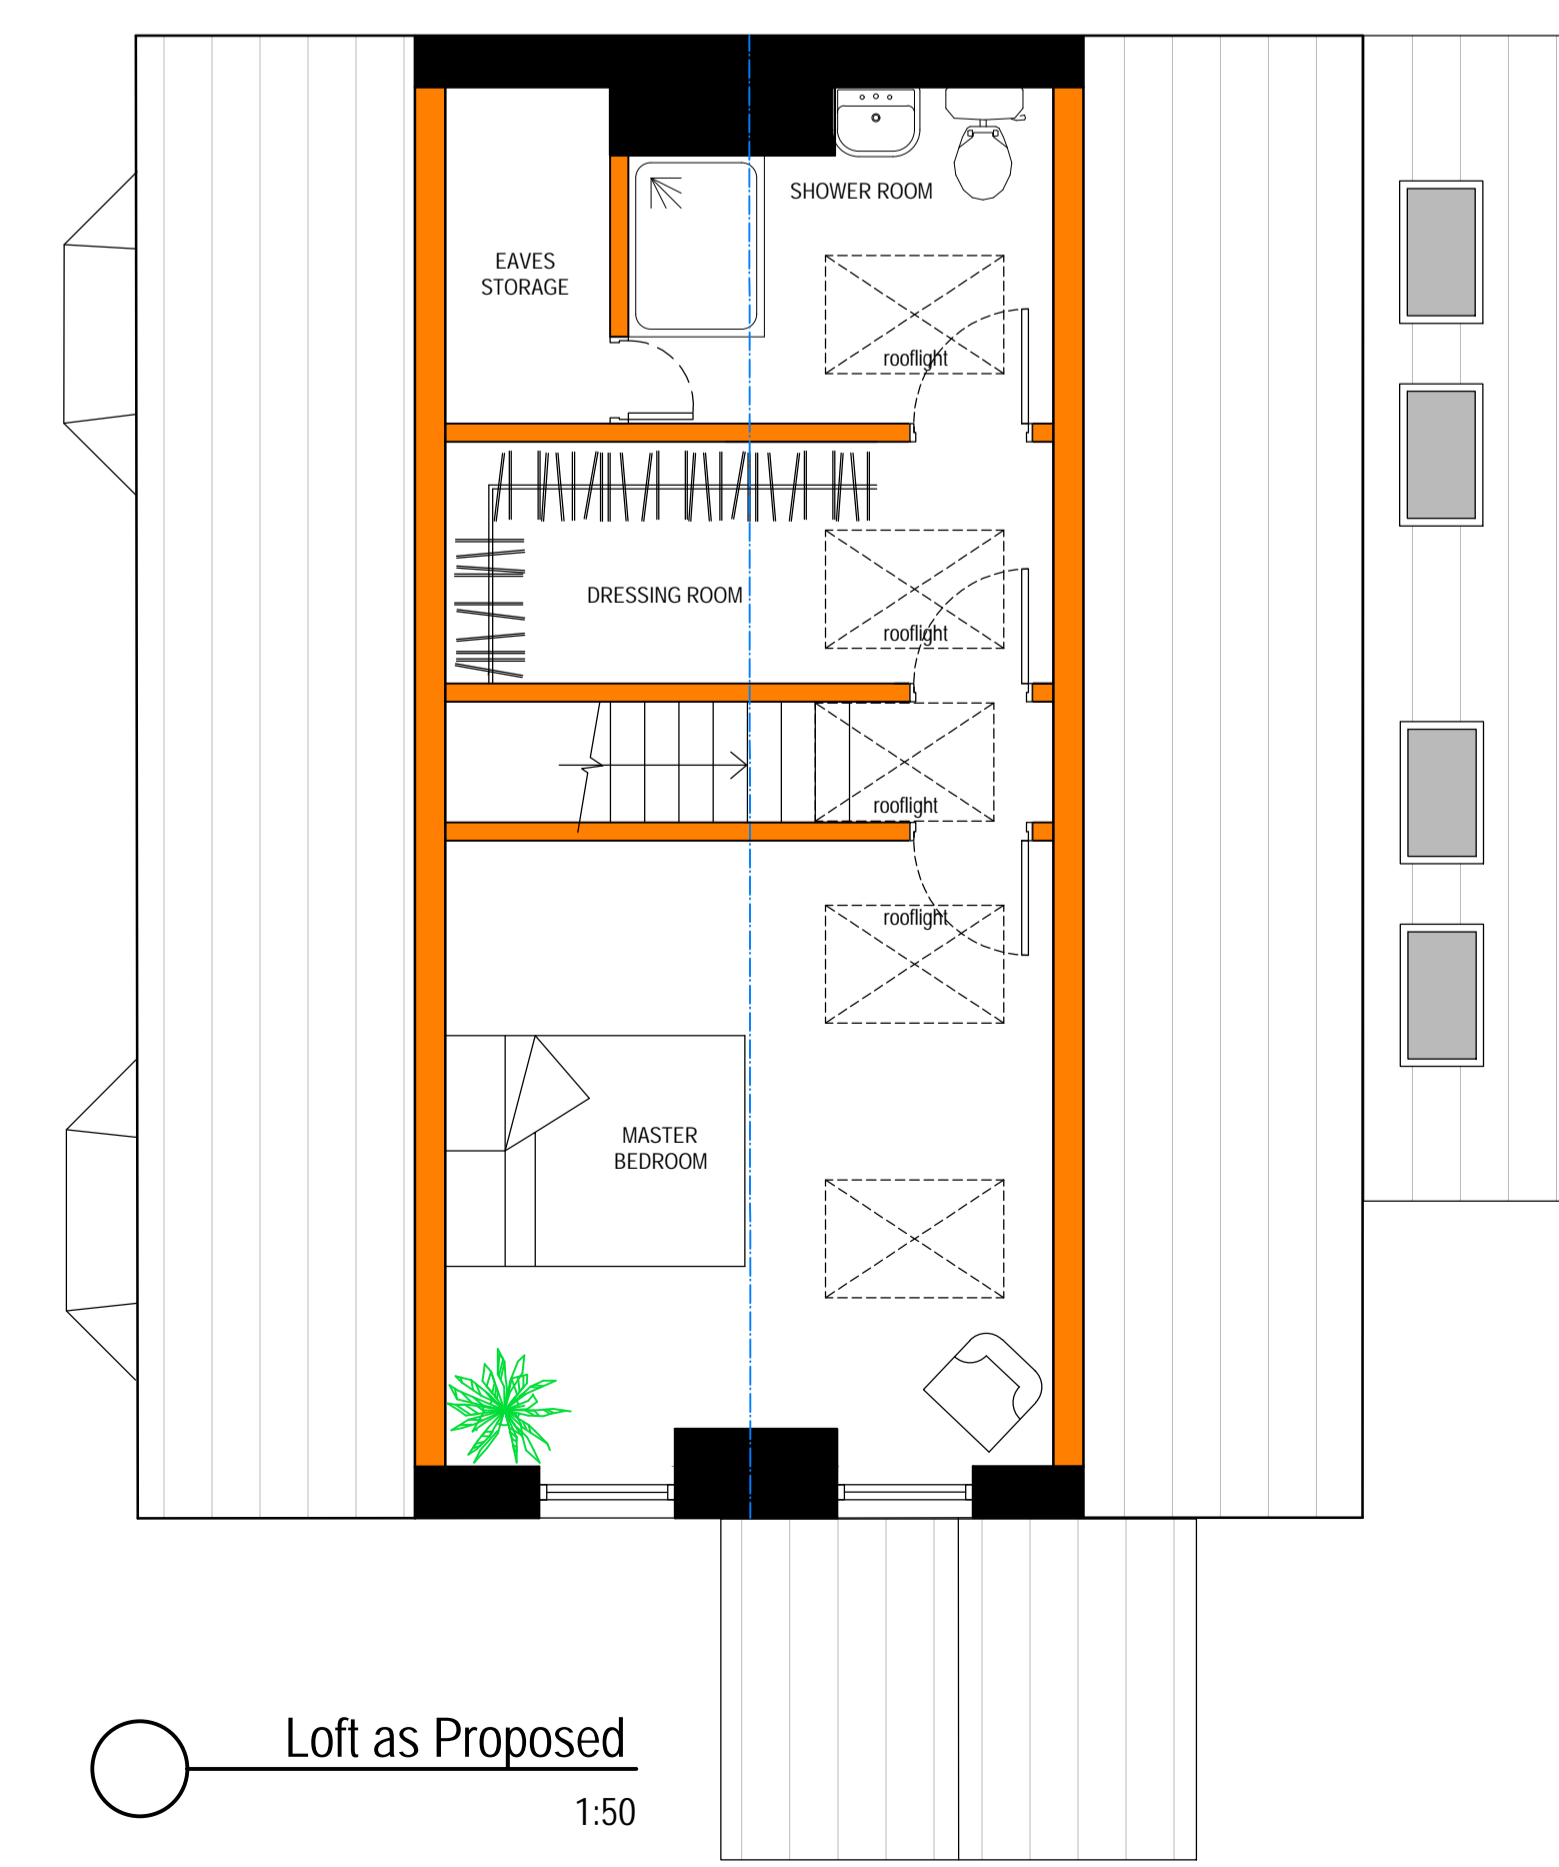
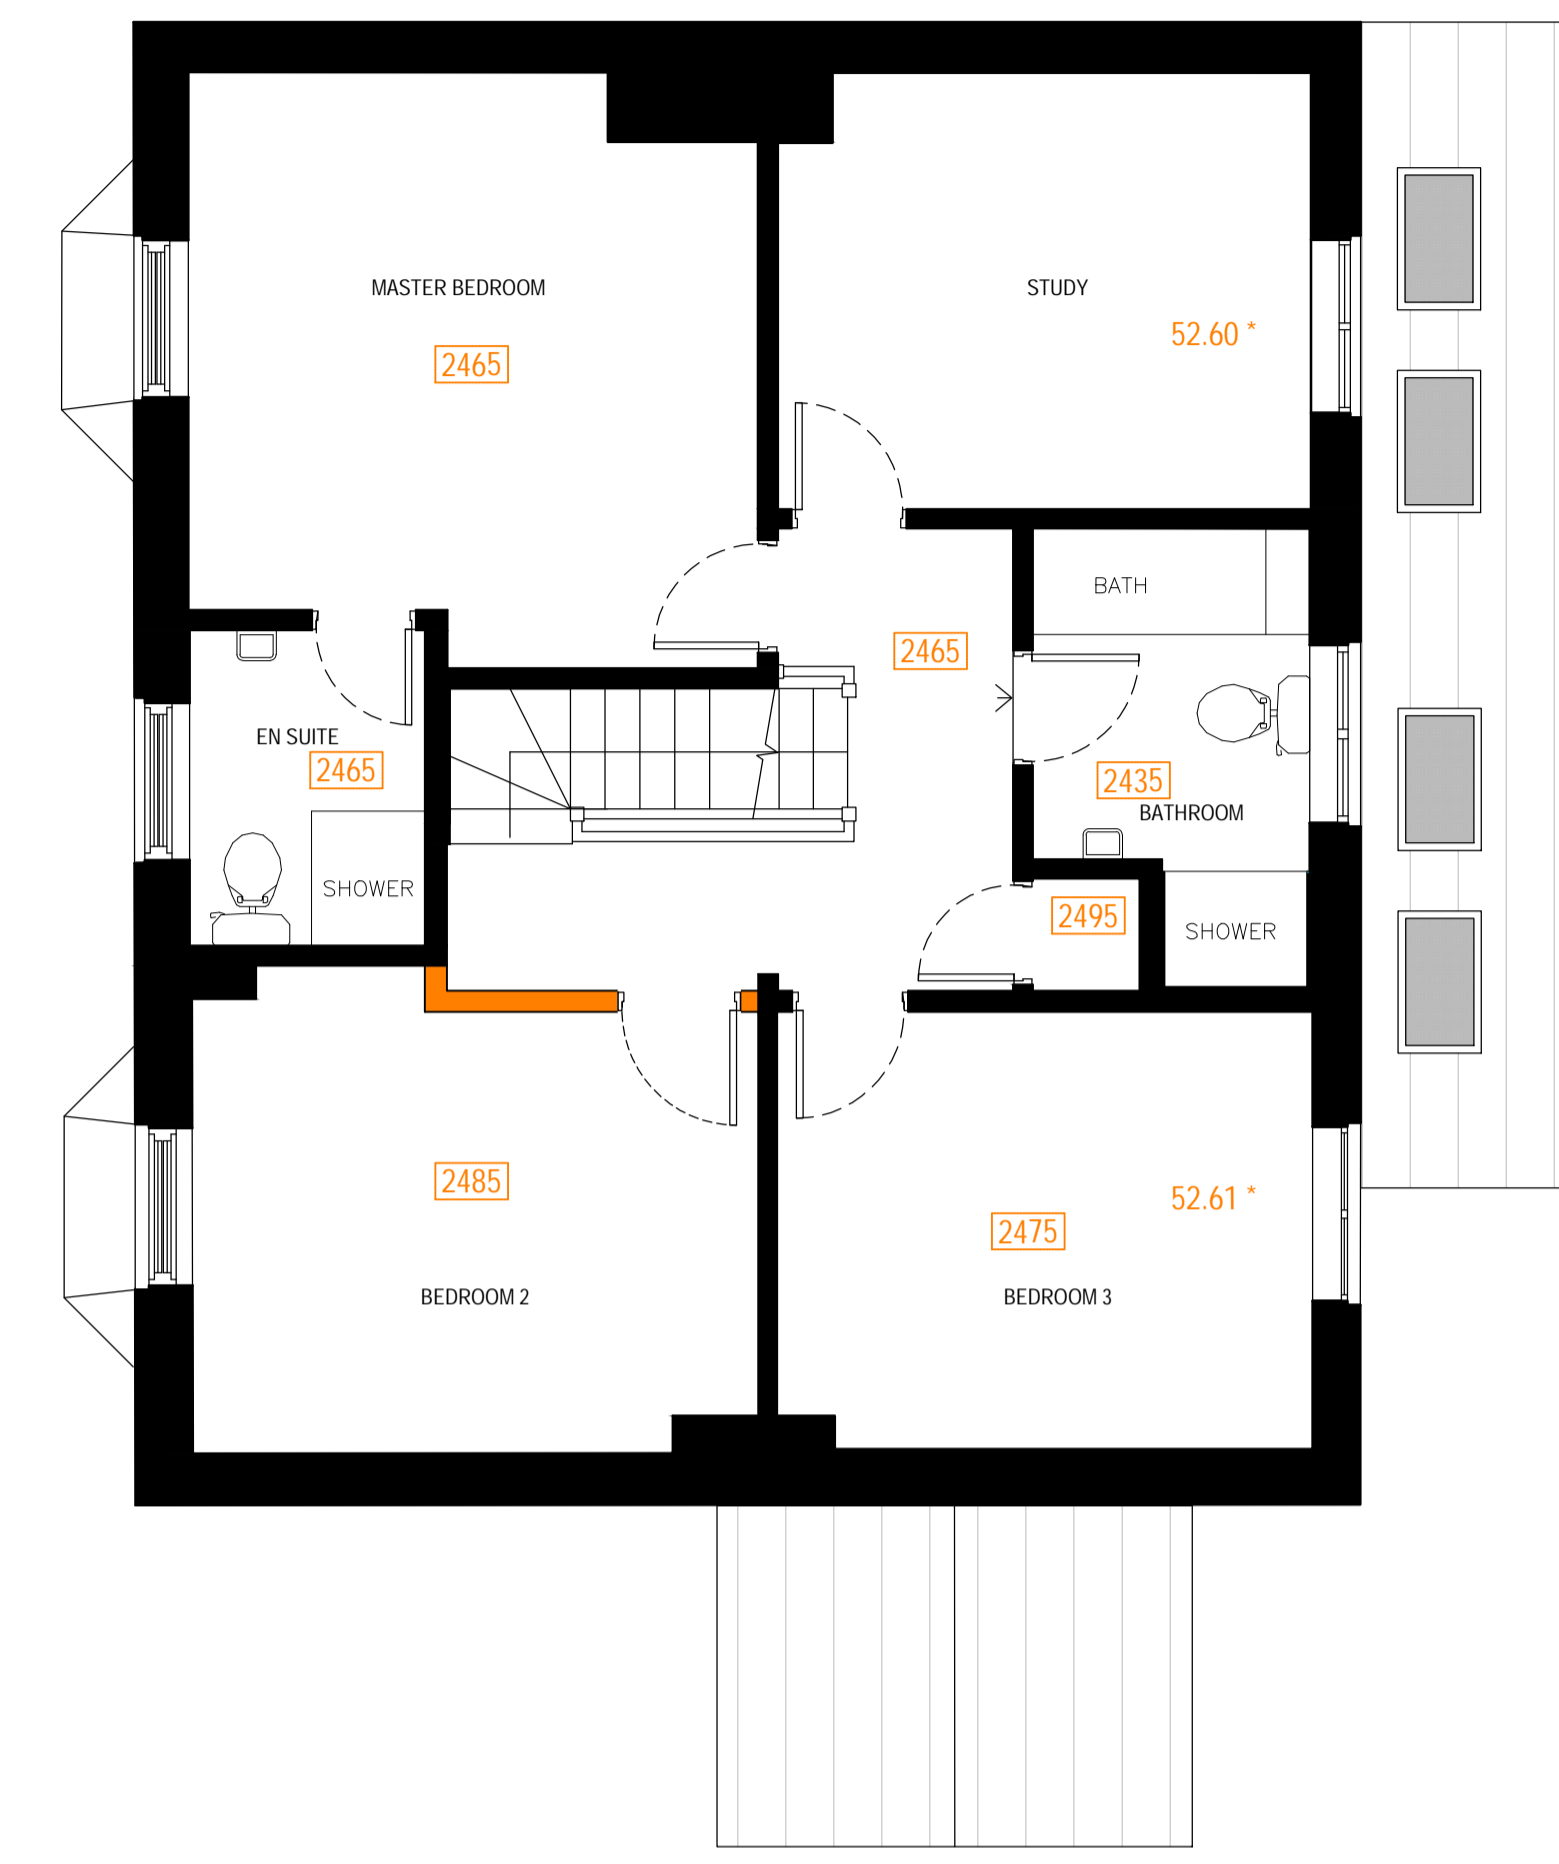


Notes:

COPYRIGHT OF STEAD & CO (UK) LTD
DO NOT SCALE OFF THIS DRAWING. WORK TO FIGURED DIMENSIONS. ANY DISCREPANCY SHOULD BE REPORTED TO THE ARCHITECT

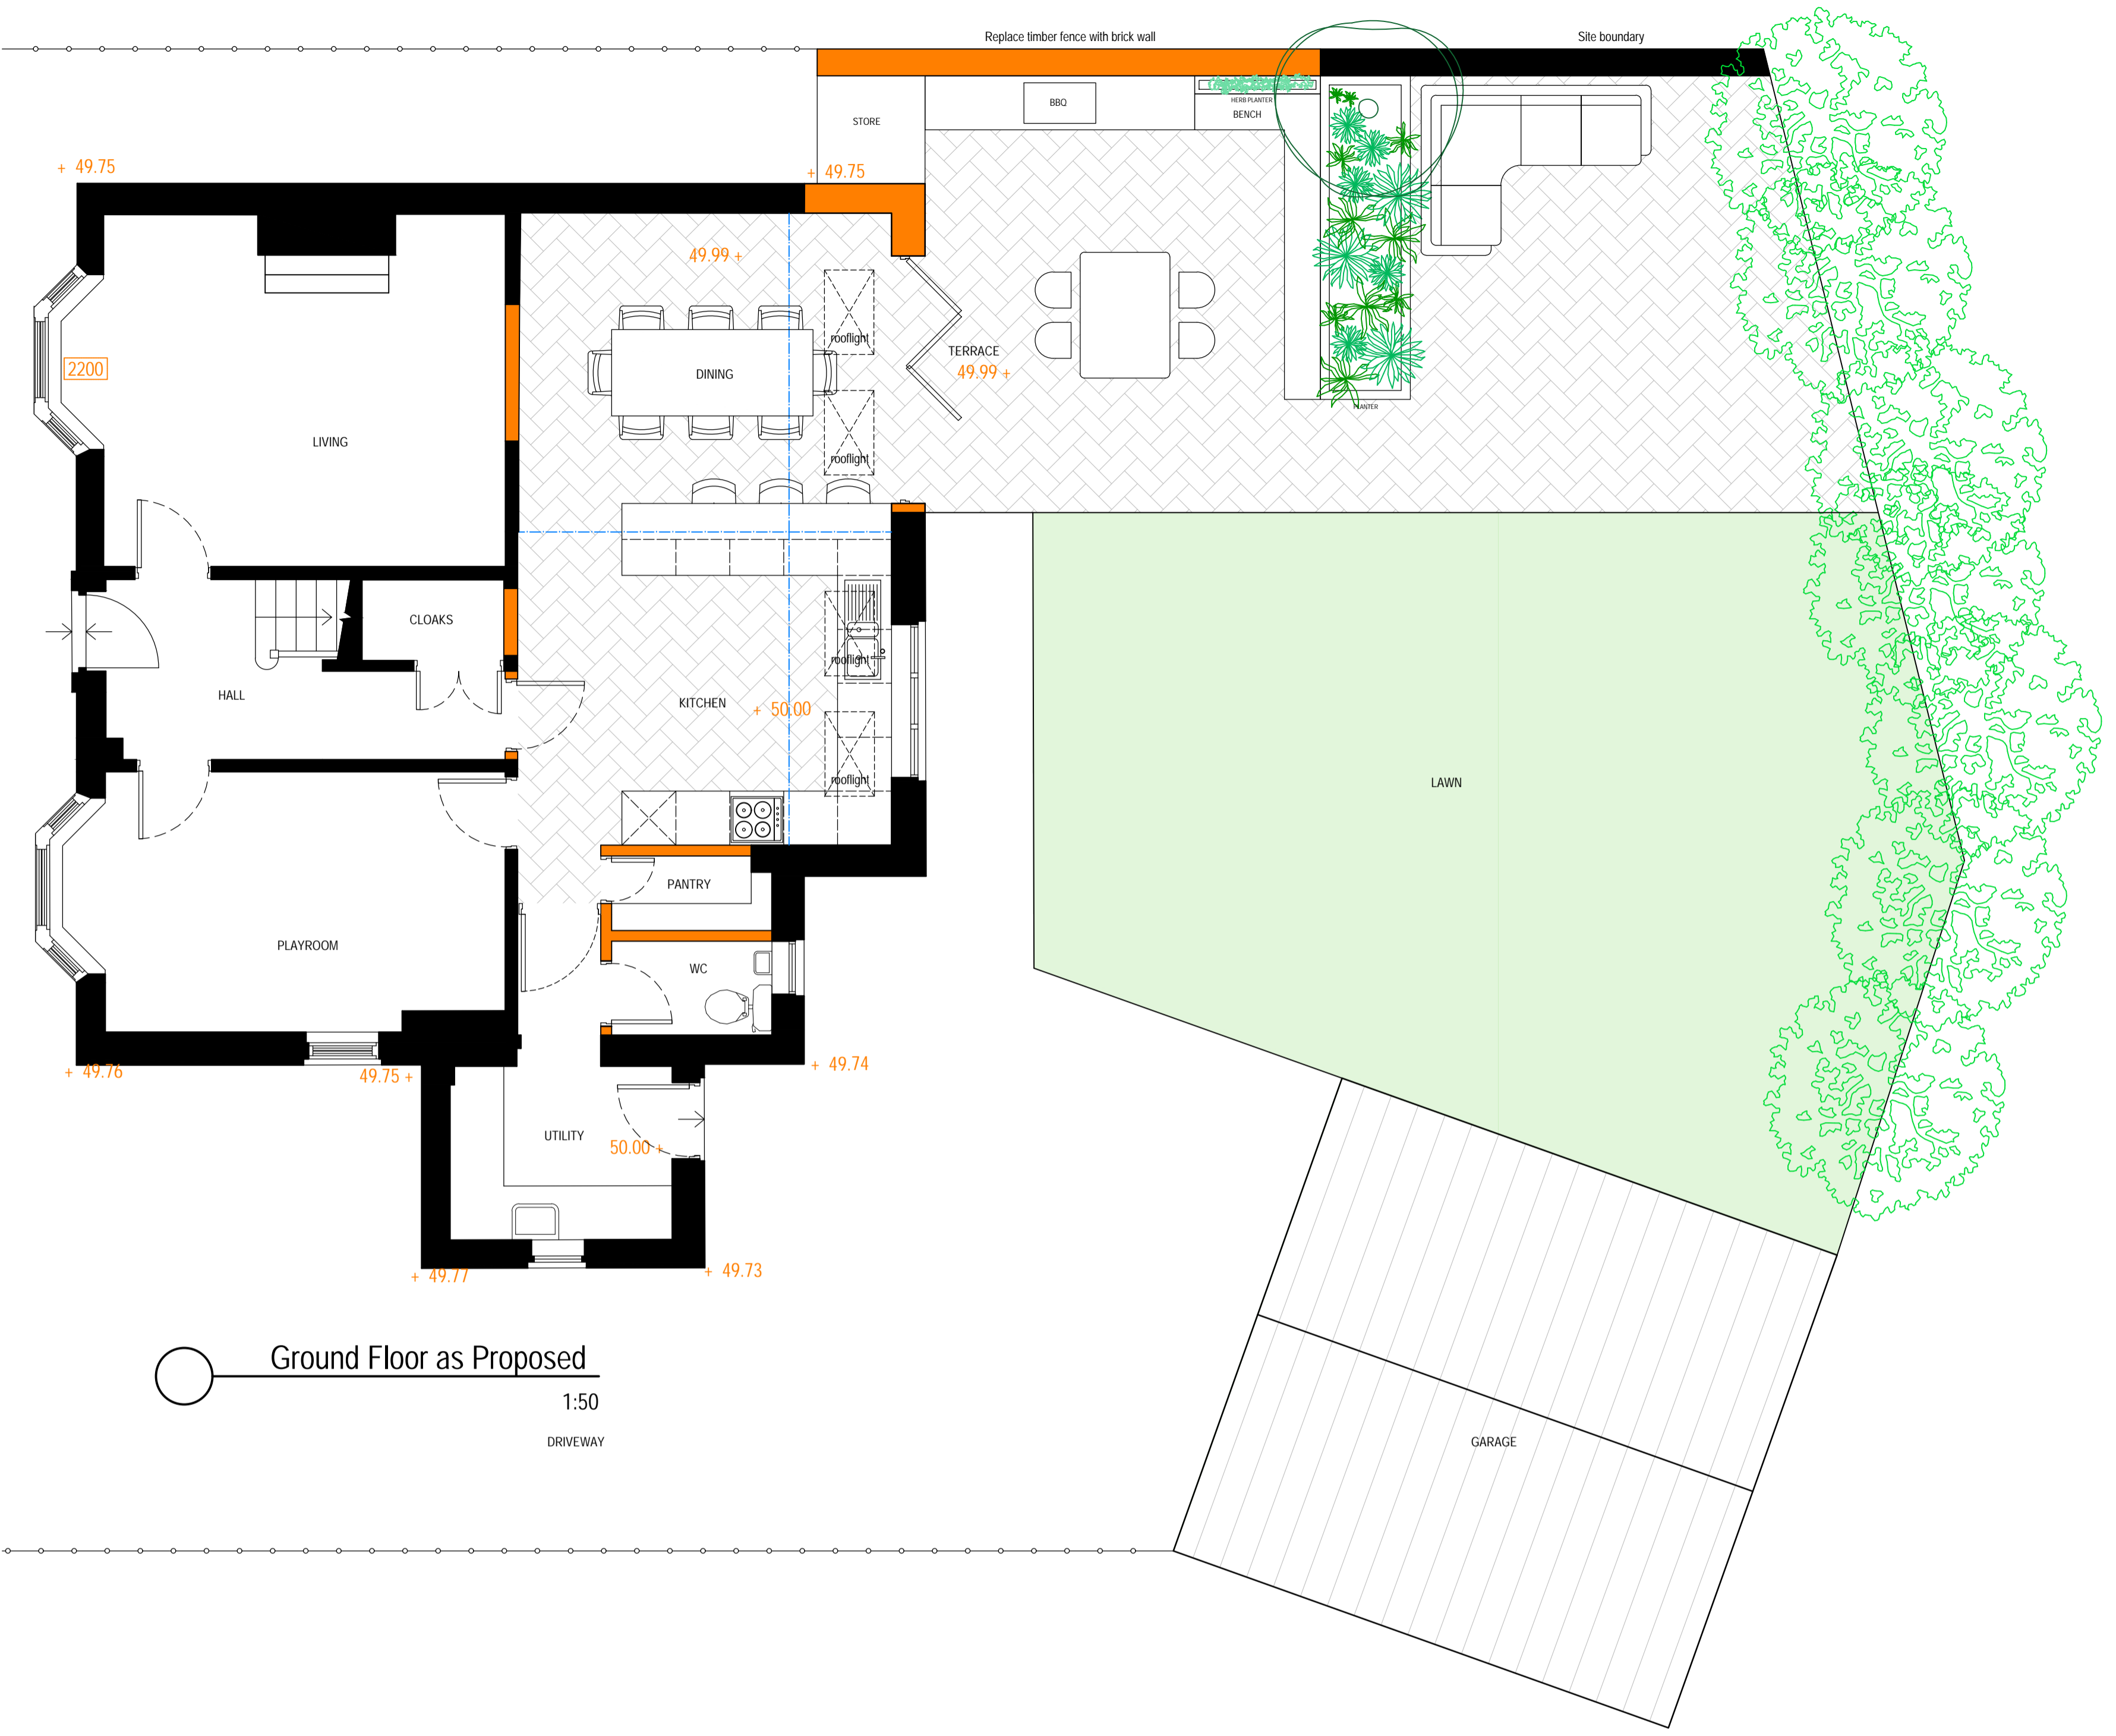

REV:	DESCRIPTION:	BY:	DATE:
STATUS:		PLANNING	

STEAD & CO.
Architects | Designers | Interiors
27 ALBION STREET, OTLEY, LS21 1BZ
+44 (0)7989 517686
www.steandco.co.uk

CLIENT: Mr & Mrs Dyke
Duck House, North Stainley
Ripon
HG4 3AU

SITE: As Above

TITLE: Plans as Proposed

SCALE @ A1:	DATE:	DRAWN:	CHECKED:
1:50	July 21	SKS	FT
PROJECT NUMBER:	DRAWING NUMBER:	REVISION:	
072	101	A	