


RIGHT SIDE ELEVATION (Existing)

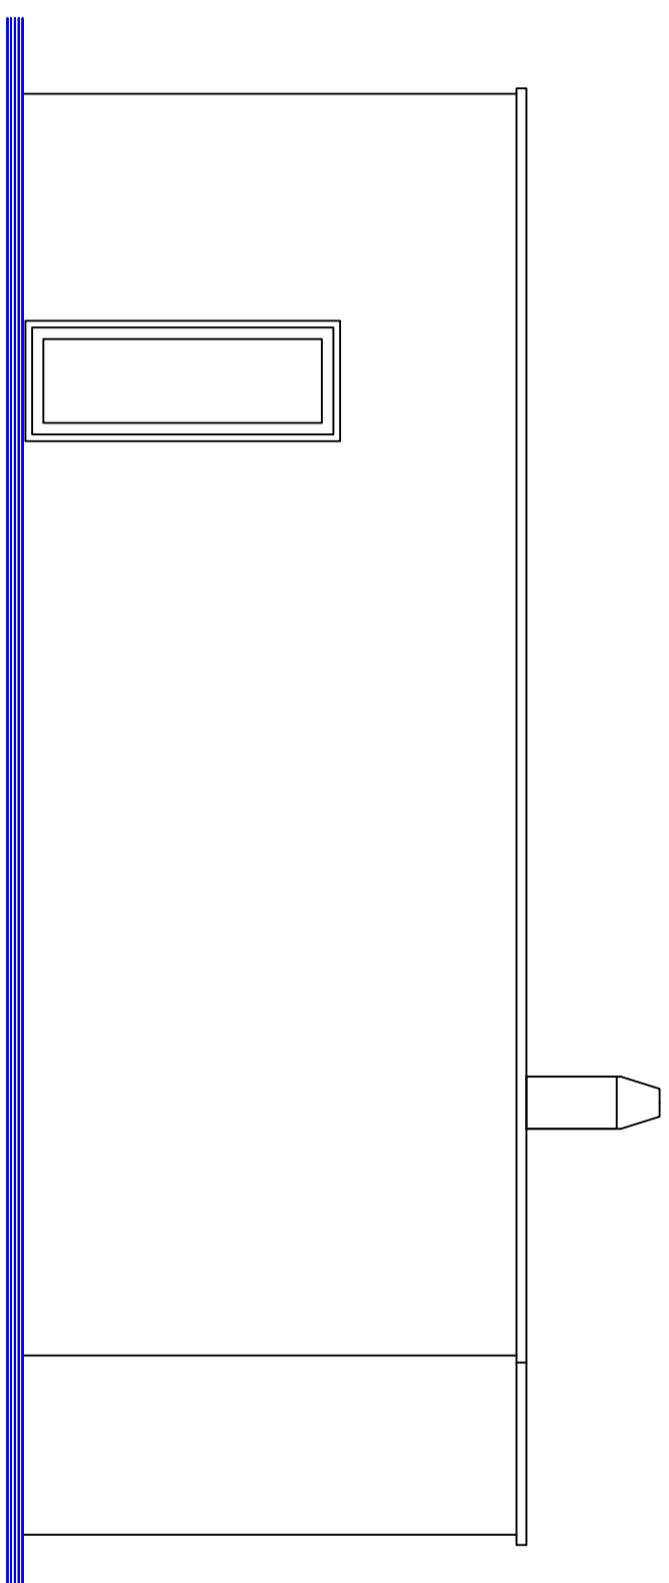

RIGHT SIDE ELEVATION (Proposed)

PROPOSED CHANGE OF USE AT 40A OLDFIELD ROAD, MAIDENHEAD, SL6 1TW

Title: RIGHT SIDE ELEVATION

Scale: 1:50

Date: 04/07/2021

Dwg: No: TSL/MEH/22/04

