


LEFT SIDE ELEVATION (Existing)

 

LEFT SIDE ELEVATION (Proposed)


PROPOSED CHANGE OF USE AT 40A OLDFIELD ROAD, MAIDENHEAD, SL6 1TW

Title: LEFT SIDE ELEVATION

Scale: 1:50

Date: 04/07/2021

Dwg: No: TSL/MEH/22/05

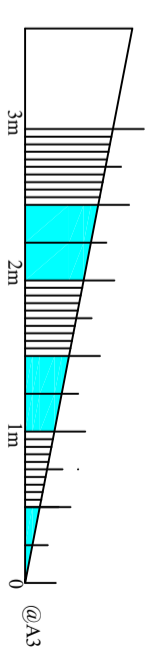

@A3