


PROPOSED PARKING
 BY TO FRONT
 GARDEN AREA OF
 PROPERTY.
 CONTRACTOR TO DISCUSS
 TYPE, QUALITY AND
 FINISHES FOR THE
 PROJECT PRIOR TO
 PRICING.



front
 side (TO FORESTERS LODGE)

MATERIALS:
 WALLS: RENDERED BLOCK & COPING STONE FINISH.

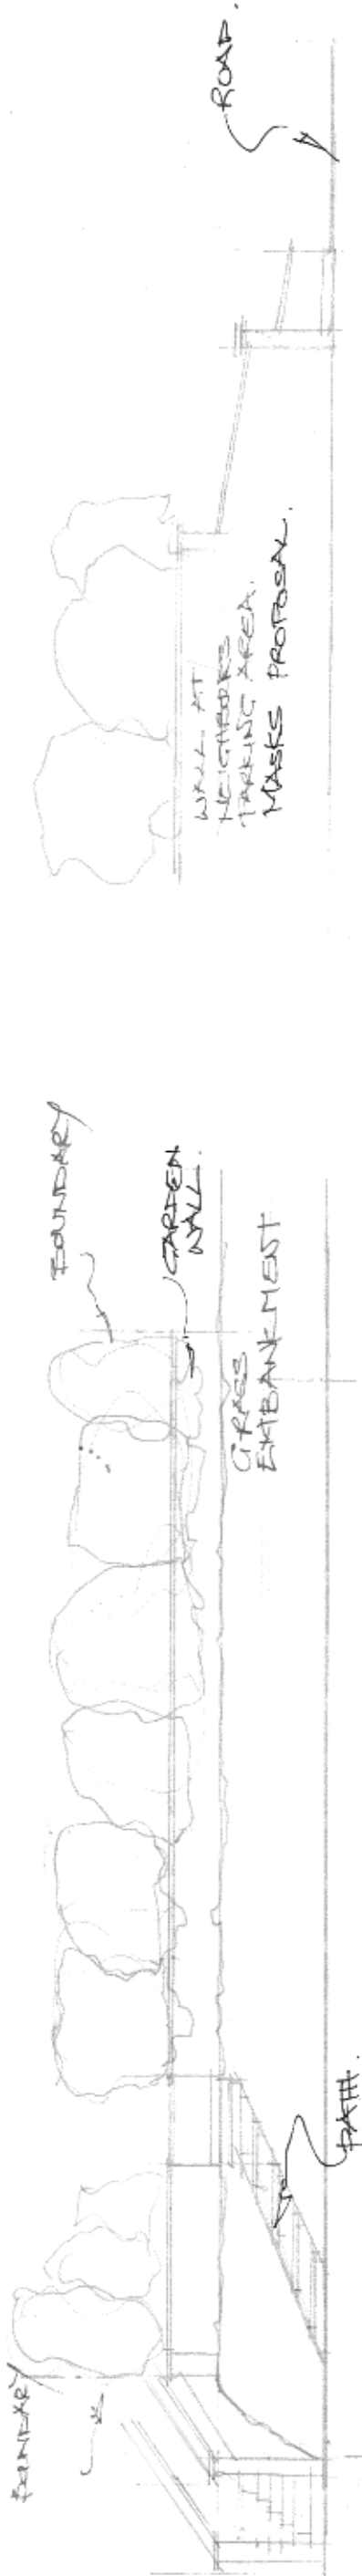

side
 rear
 NOT APPLICABLE.

Elevations
 EXISTING
 1:100
 August 2021

