

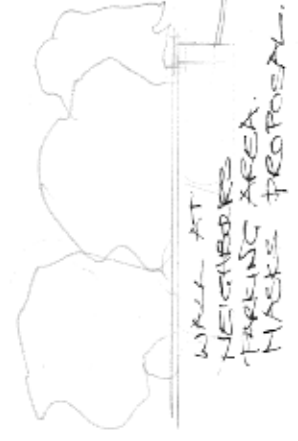


PROPOSED PARKING BAY TO FRONT GARDEN AREA OF PROPERTY. CONTRACTOR TO DISCUSS TYPE, QUALITY AND FINISHES FOR THE PROJECT PRIOR TO PRICING.

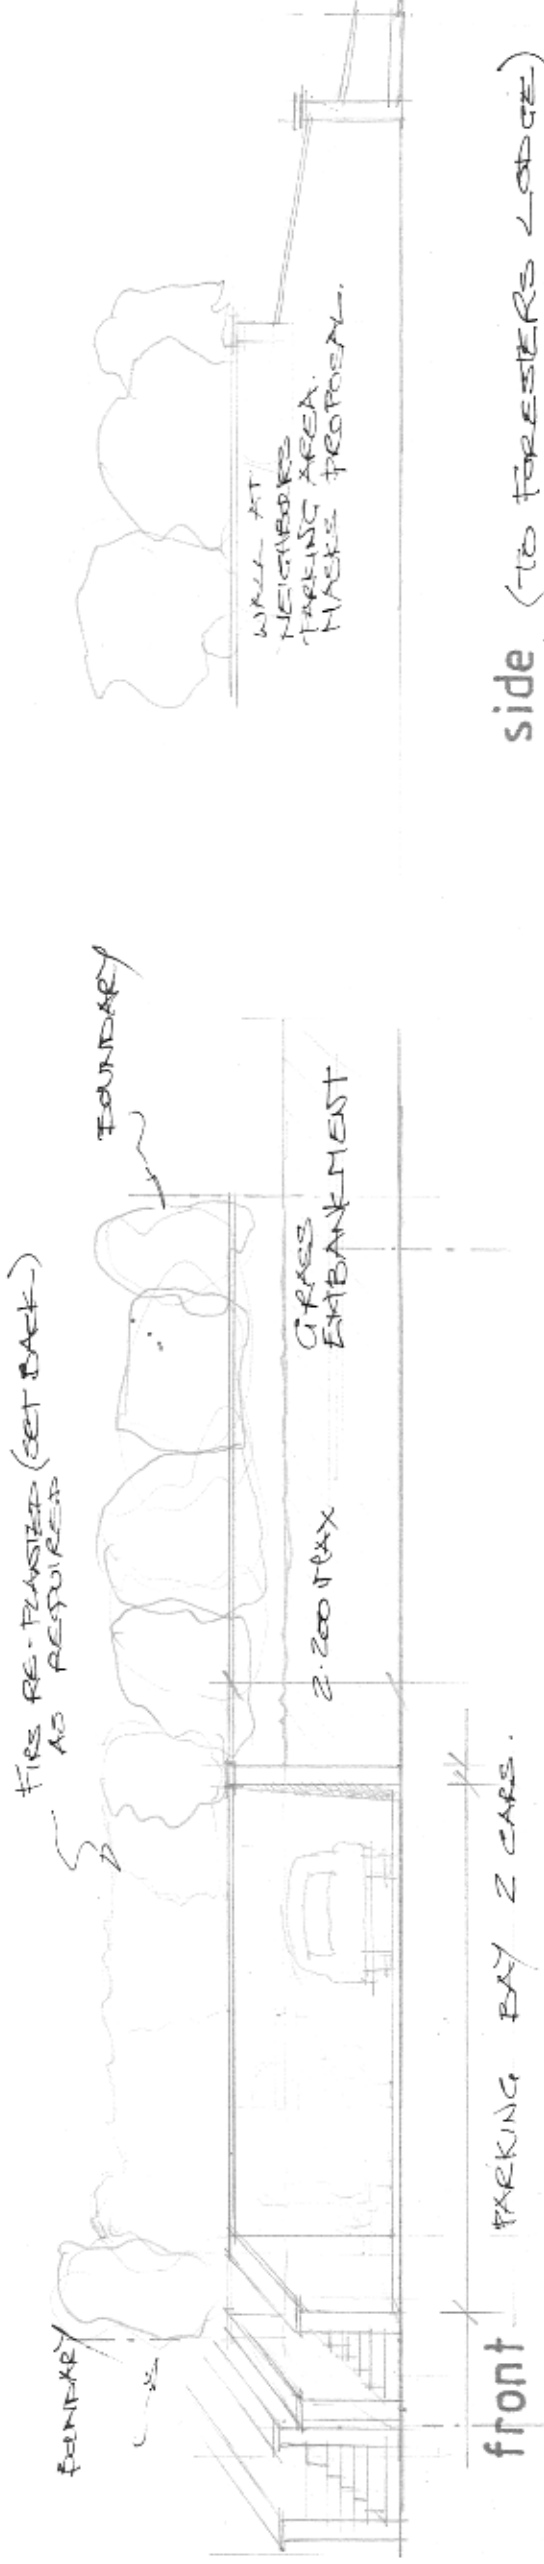

side (TO FORESTERS LOT etc.)


MATERIALS:  
 WALLS: RENDERED BLOCK & COPING STONE FINISH.

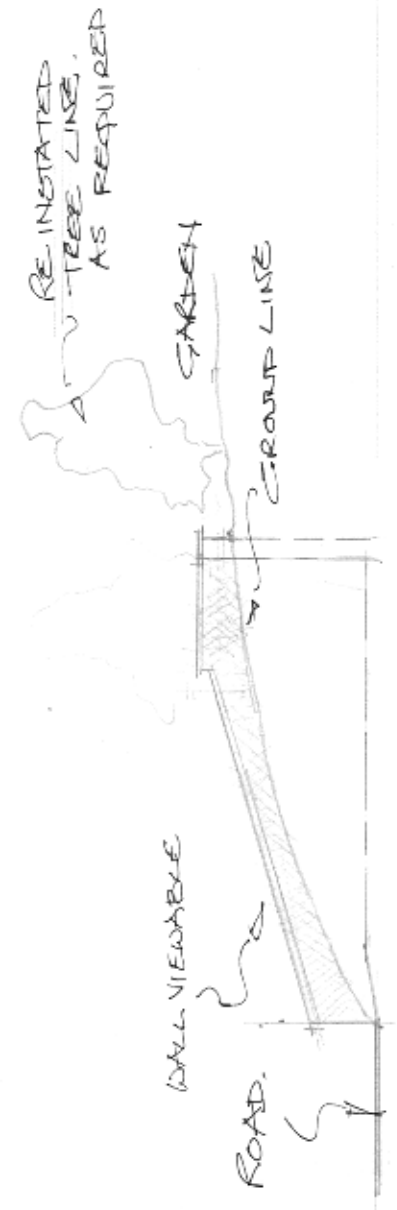

NOT APPLICABLE

Elevations Proposed	1:100	2
---------------------	-------	---

August 2021

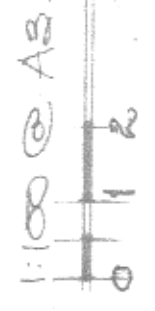

rear

side