


Proposed Work:

FORMATION OF PARKING BAY FOR EXISTING DWELLING, INCLUDING RETAINING WALLS TO THREE SIDES.

CONTRACTORS TO VISIT SITE PRIOR TO COMMENCING WORK TO CHECK ALL DIMENSIONS AND DETAILS. CONTRACTOR TO NOTIFY ANY INACCURACIES PRIOR TO CONTINUING. AND TO ENSURE ALL WORK COMPLIES WITH BUILDING REGULATIONS, LOCAL AUTHORITY REQUIREMENTS BS AND CODES OF PRACTICE. & ANY HAZARDOUS FEATURES, DETAILS, AND INSTALLATION INSTRUCTIONS. WHETHER OR NOT STATED HERE. CONTRACTORS TO ENSURE ALL HEALTH & SAFETY REGS ARE COMPLIED WITH & FULL SAFETY AUDIT COMPLETED PRIOR TO COMMENCING.

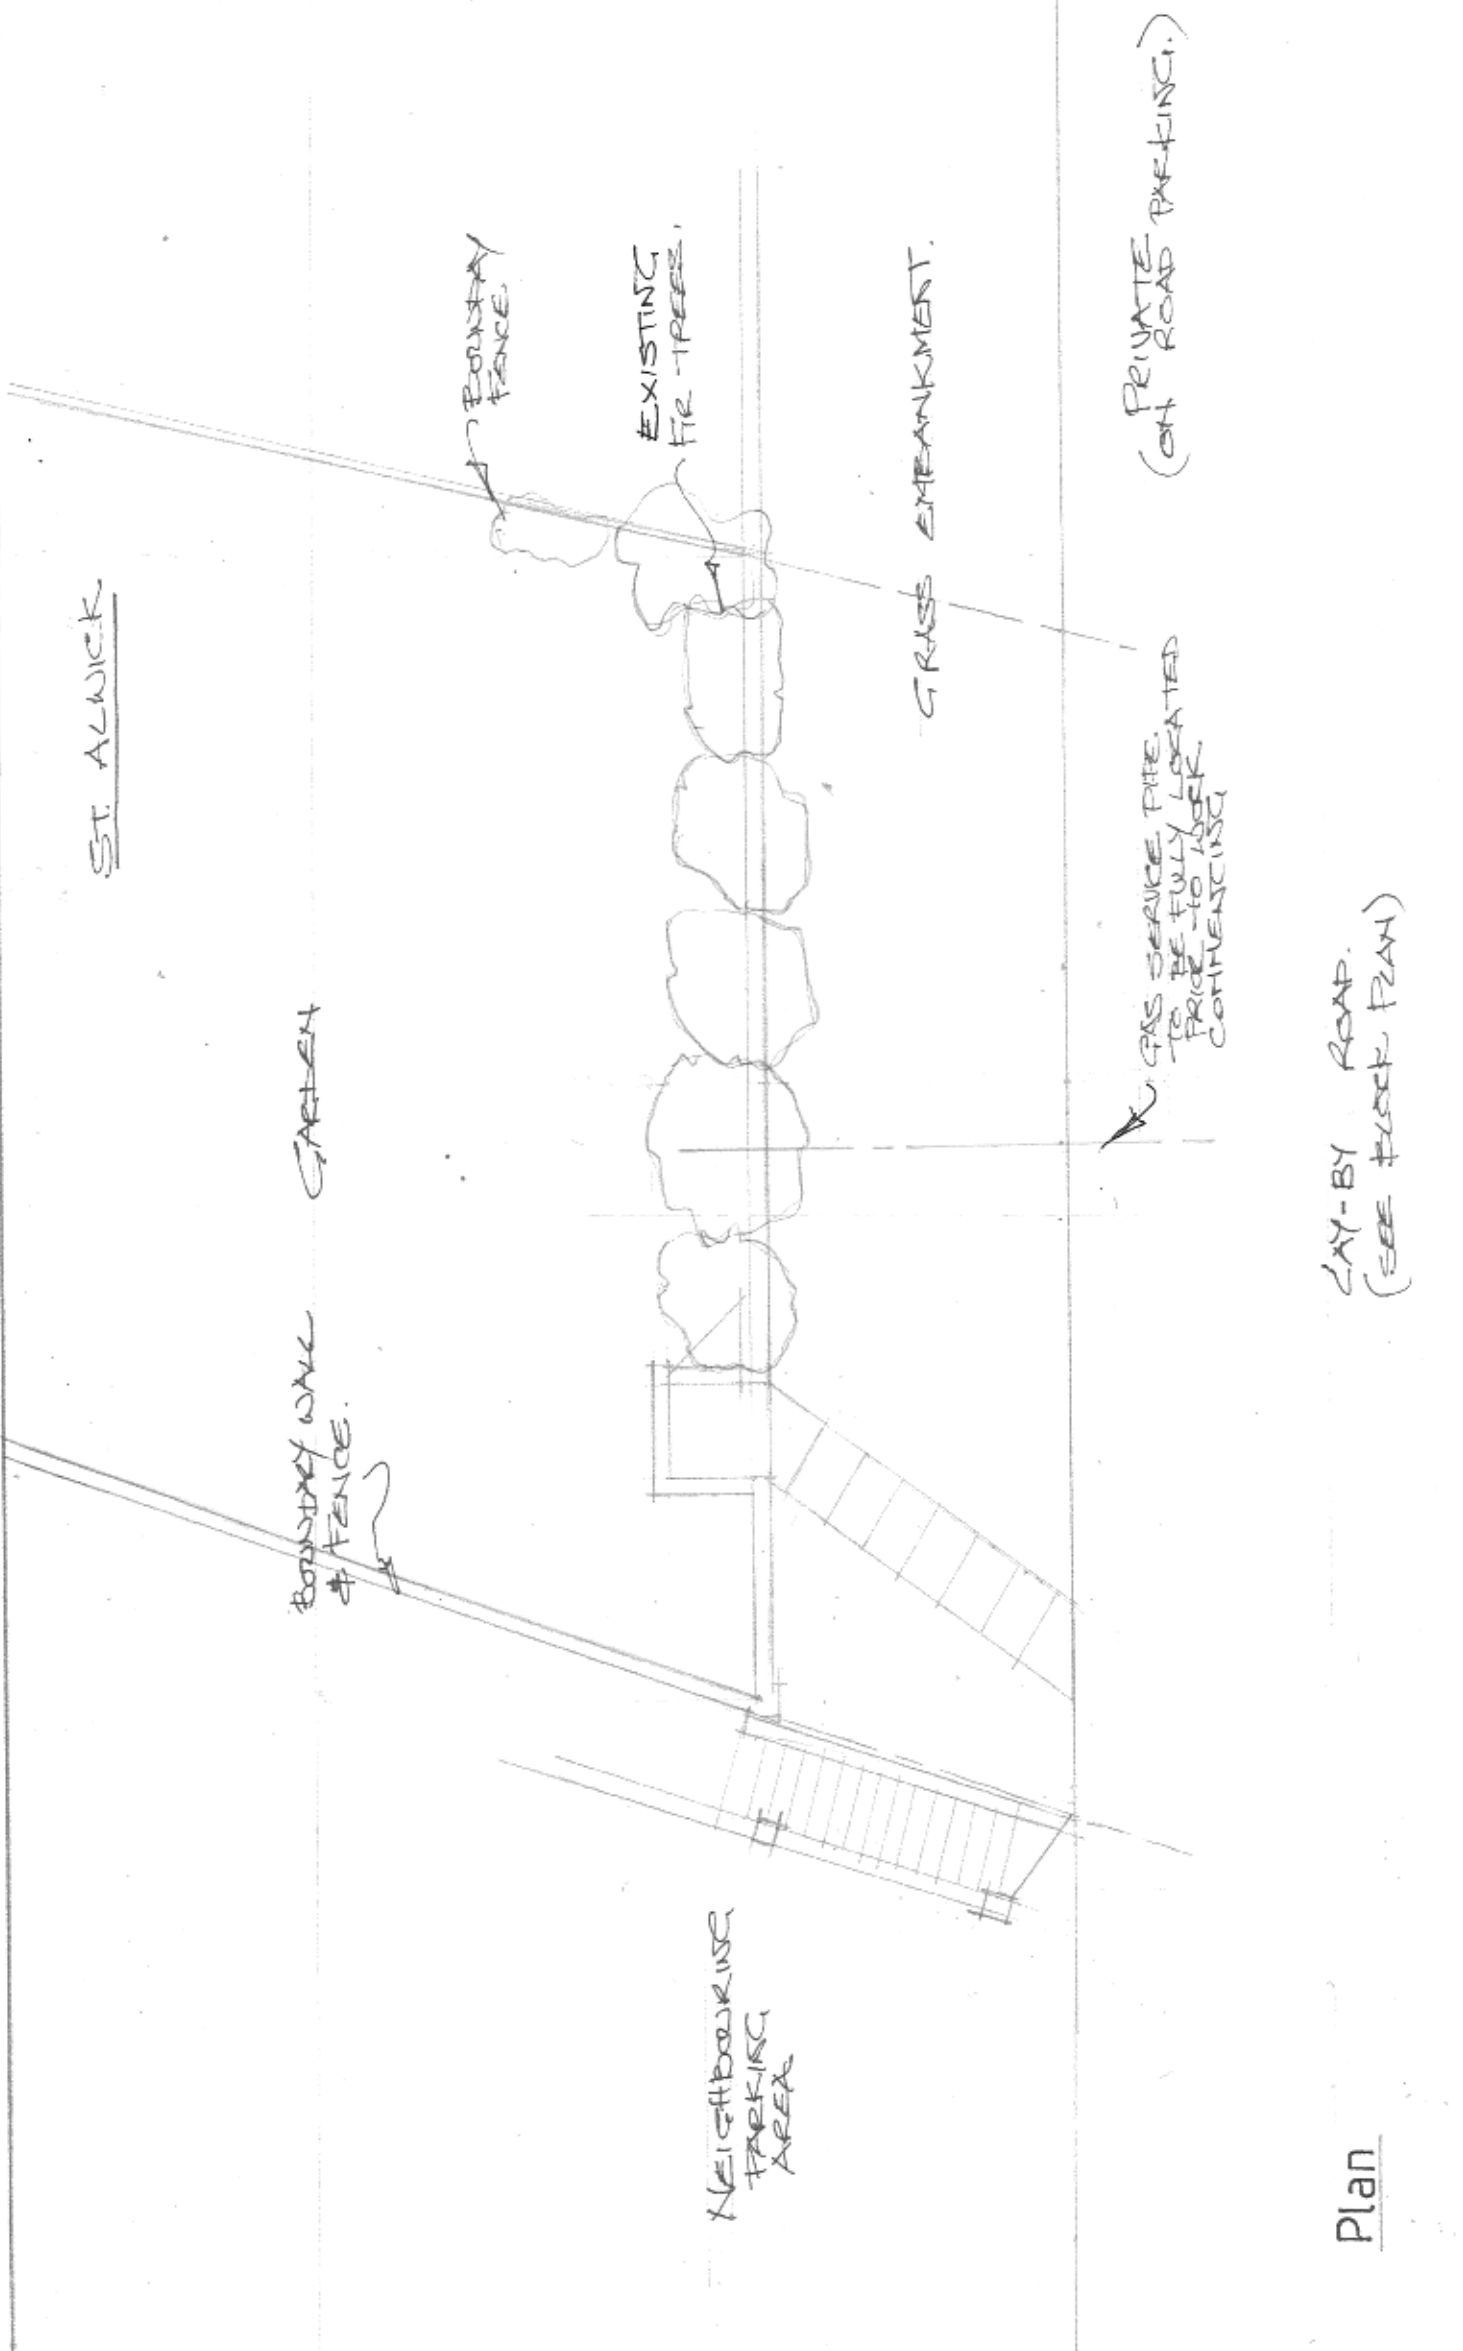

Plan

PROPOSED PARKING AREA AFT'S
LONDON ROAD, BRINSCOMBE, STROUD. G15 2TL.
Plans: EXISTING.
E. CARTWRIGHT FLORES. CONSTRUCTION & DESIGN LTD. 01800505412.
1:100 AUGUST 2021 L2



Section