


St Alwick, London Road, GL5 2TL

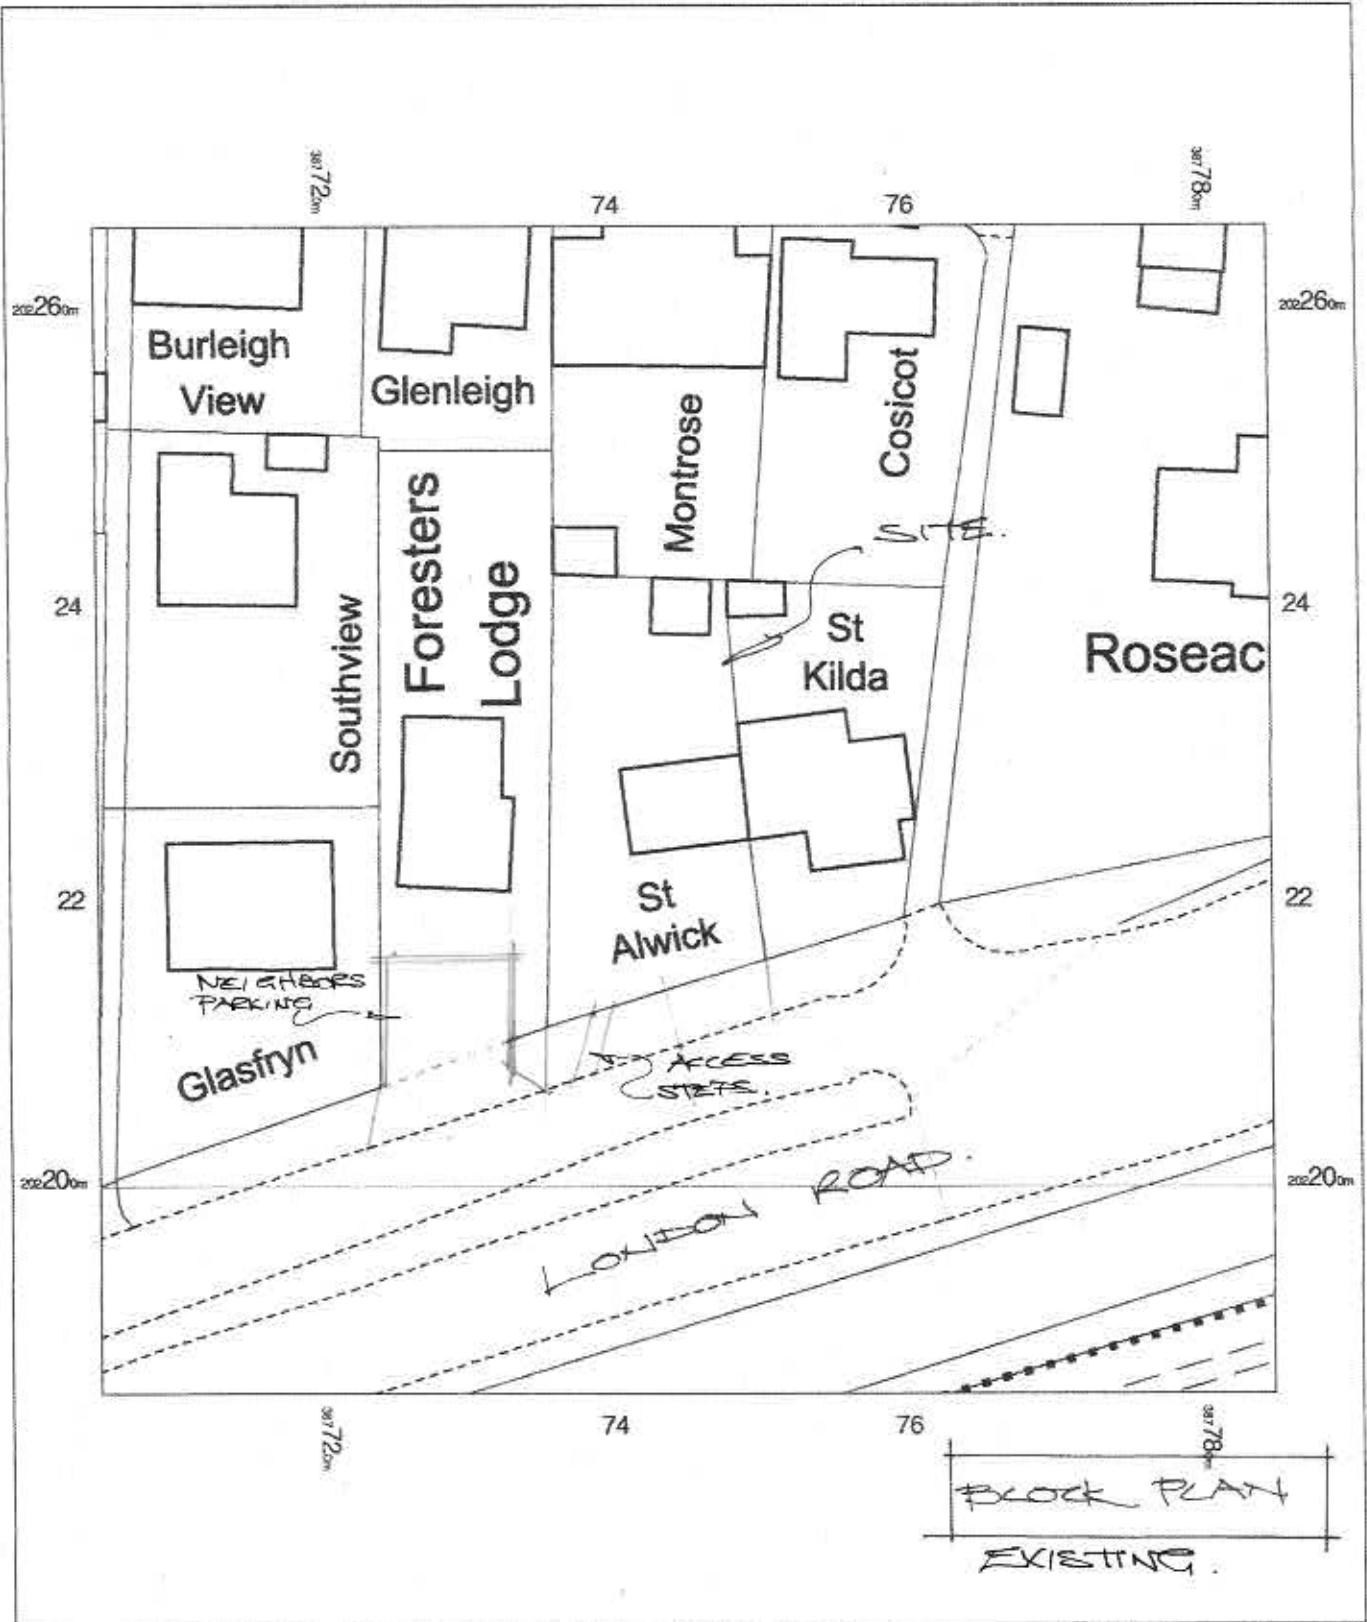


St Alwick  
 London Road,  
 Stroud,  
 Brimscombe,  
 Gloucestershire  
 GL5 2TL

OS MasterMap 1250/2500/10000 scale  
 Sunday, August 29, 2021, ID: MPMBW-00986967  
[www.blackwelmapping.co.uk](http://www.blackwelmapping.co.uk)

1:500 scale print at A4, Centre: 387745 E 202226 N

© Crown Copyright Ordnance Survey. Licence no. 100041041

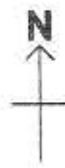

**BLACKWELL'S**  
 MAPPING SERVICES  
 PERSONAL & PROFESSIONAL MAPPING  
[www.blackwelmapping.co.uk](http://www.blackwelmapping.co.uk)

TEL: 0800 151 2612  
[maps@blackwell.co.uk](mailto:maps@blackwell.co.uk)



600