


St Alwick, London Road, GL5 2TL

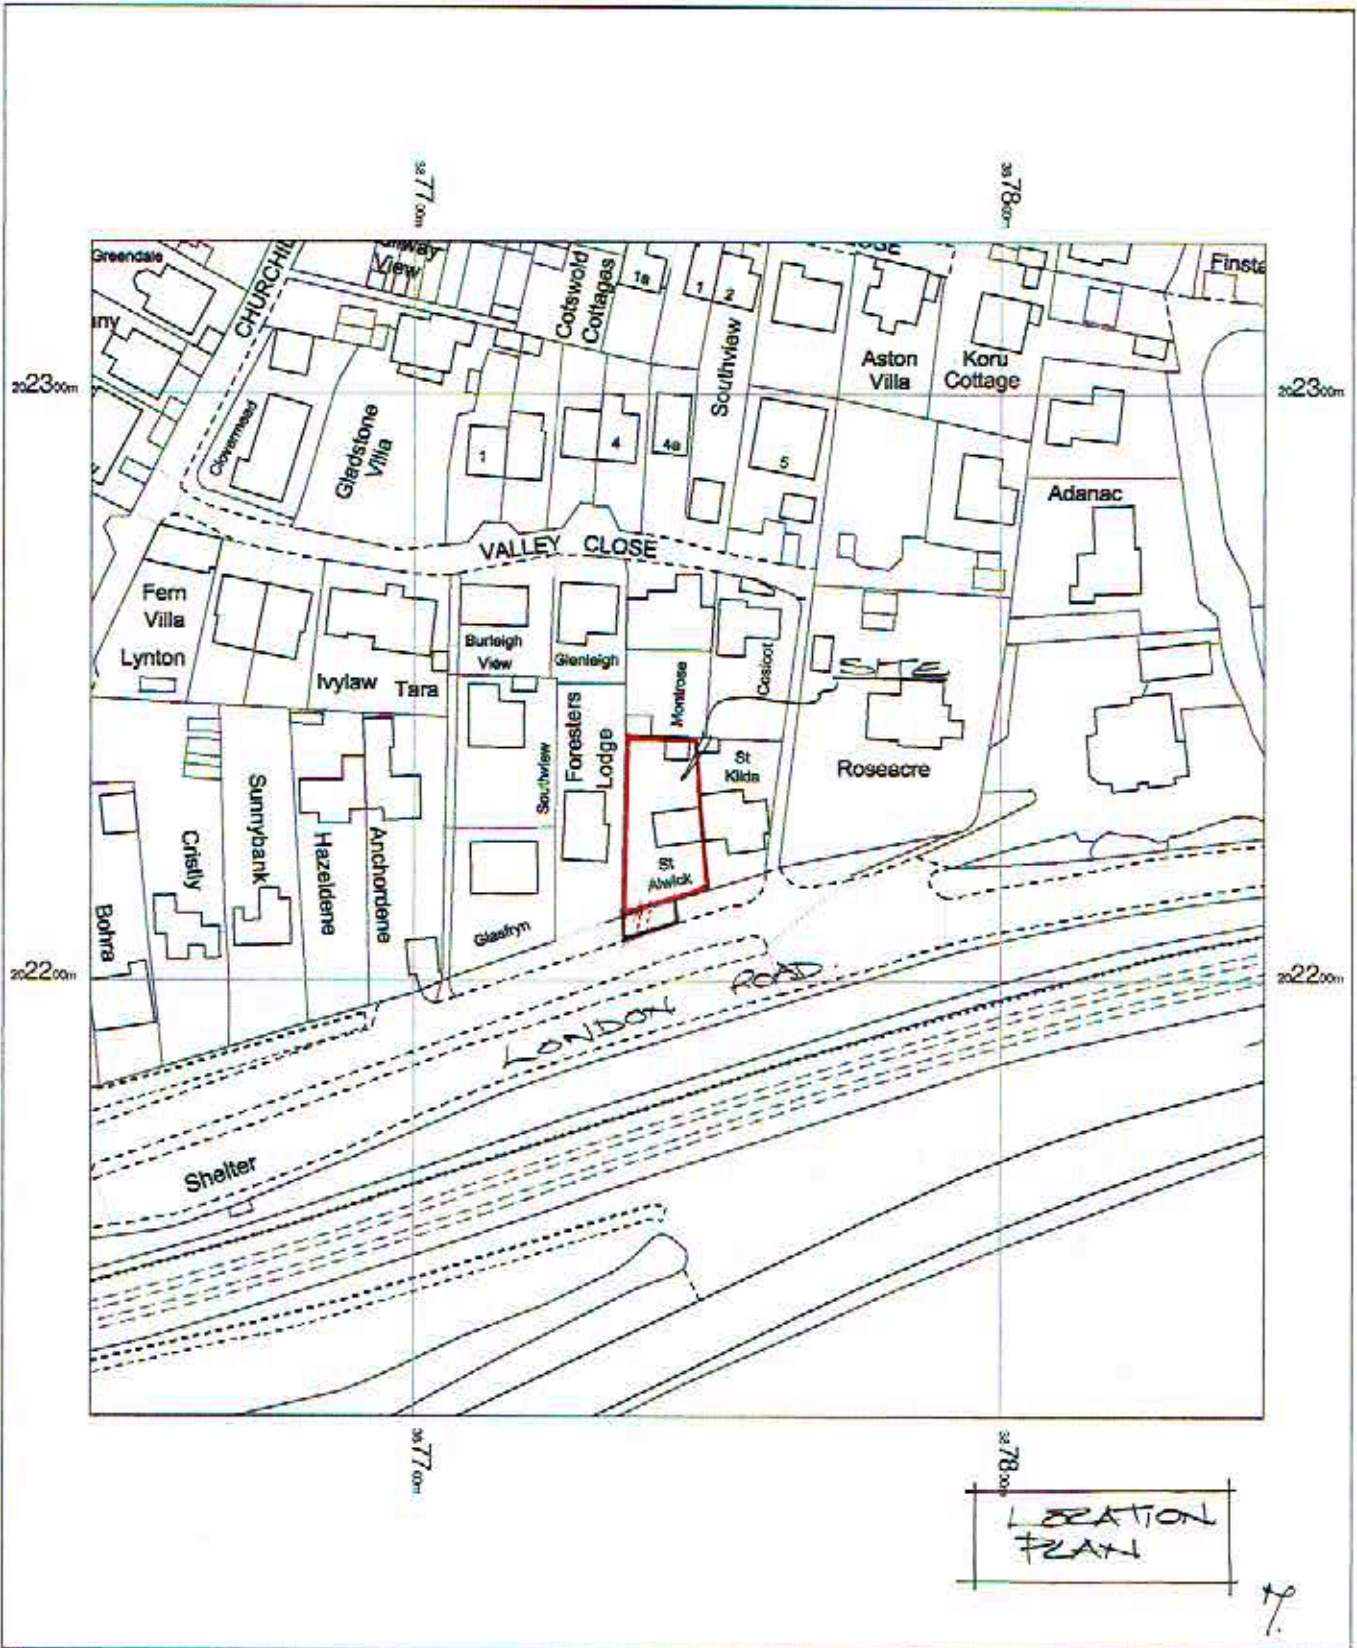

St Alwick
 London Road,
 Stroud,
 Brimscombe,
 Gloucestershire
 GL5 2TL

OS MasterMap 1250/2500/10000 scale
 Sunday, August 29, 2021, ID: MPMBW-0086666
 www.blackwellmapping.co.uk

1:1250 scale print at A4, Centre: 367745 E, 202226 N

© Crown Copyright, Ordnance Survey. Licence no. 100041041



BLACKWELL'S
 MAPPING SERVICES
 PERSONAL & PROFESSIONAL MAPPING
 www.blackwellmapping.co.uk

TEL: 0800 151 2612
 maps@blackwell.co.uk