


**Proposed Work:**

FORMATION OF PARKING BAY FOR EXISTING HOUSELINE, INCLUDING RETAINING WALLS TO THREE SIDES.

CONTRACTORS TO VISIT SITE PRIOR TO COMMENCING WORK TO CHECK ALL DIMENSIONS AND DETAILS. CONTRACTOR TO NOTIFY ANY INACCURACIES PRIOR TO CONTINUING. AND TO ENSURE ALL WORK COMPLIES WITH BUILDING REGULATIONS, LOCAL AUTHORITY REQUIREMENTS AND ANY OTHER PRACTICES & DETAILS, AND INSTALLATION INSTRUCTIONS. WHETHER OR NOT STATED HERE. CONTRACTORS TO ENSURE ALL HEALTH & SAFETY REGS ARE COMPLIED WITH & FULL SAFETY AUDIT COMPLETED PRIOR TO COMMENCING.

ST. ALWICK

BOUNDARY WALL & FENCE. GARDEN

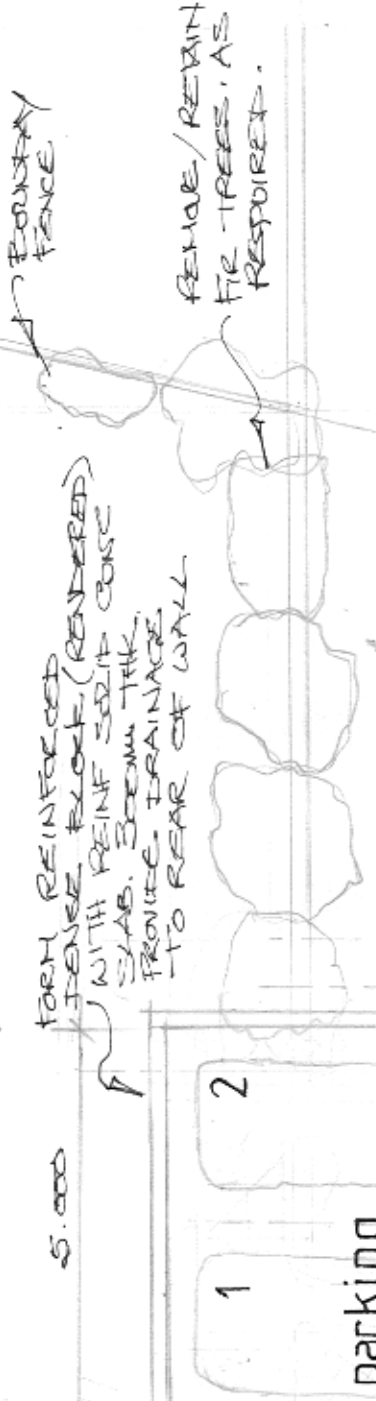

GRASS EMBANKMENT.

PRIVATE PARKING. (ON ROAD PARKING.)

FORM SCREED APRON TO FRONT & FIT DRAINAGE GRILL RUN TO SEWERWAY (NO WATER ON TO HIGHWAY)

GAS SERVICE PIPE TO BE FULLY LOCATED PRIOR TO WORK COMMENCING


FORM STRAY: NO COUPLING TO GAS PIPE

LAY-BY ROAD. (SEE BLOCK PLAN)

8.800M

Plan

GARDEN.

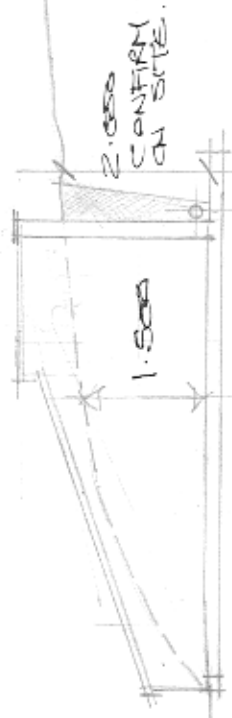

LONDON ROAD.


LAY-BY ROAD.

Section

2.000  
CONFIRM ON SITE.

1.500

1:100 @ A3

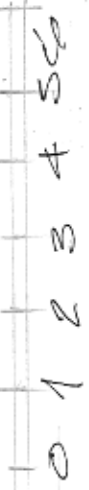

PROPOSED PARKING AREA AT ST. ALWICK. LONDON ROAD, BRIMSCOMBE. STROUD. G15 2TL.

Plans:

E. CARTWRIGHT, FEJORS. CONSTRUCTION & DESIGN LTD. 07800505412. 1:100 AUGUST 2021