




EAST ELEVATION

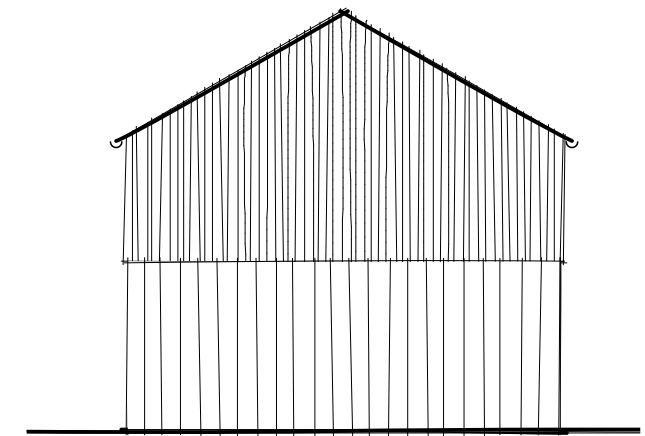

NORTH ELEVATION

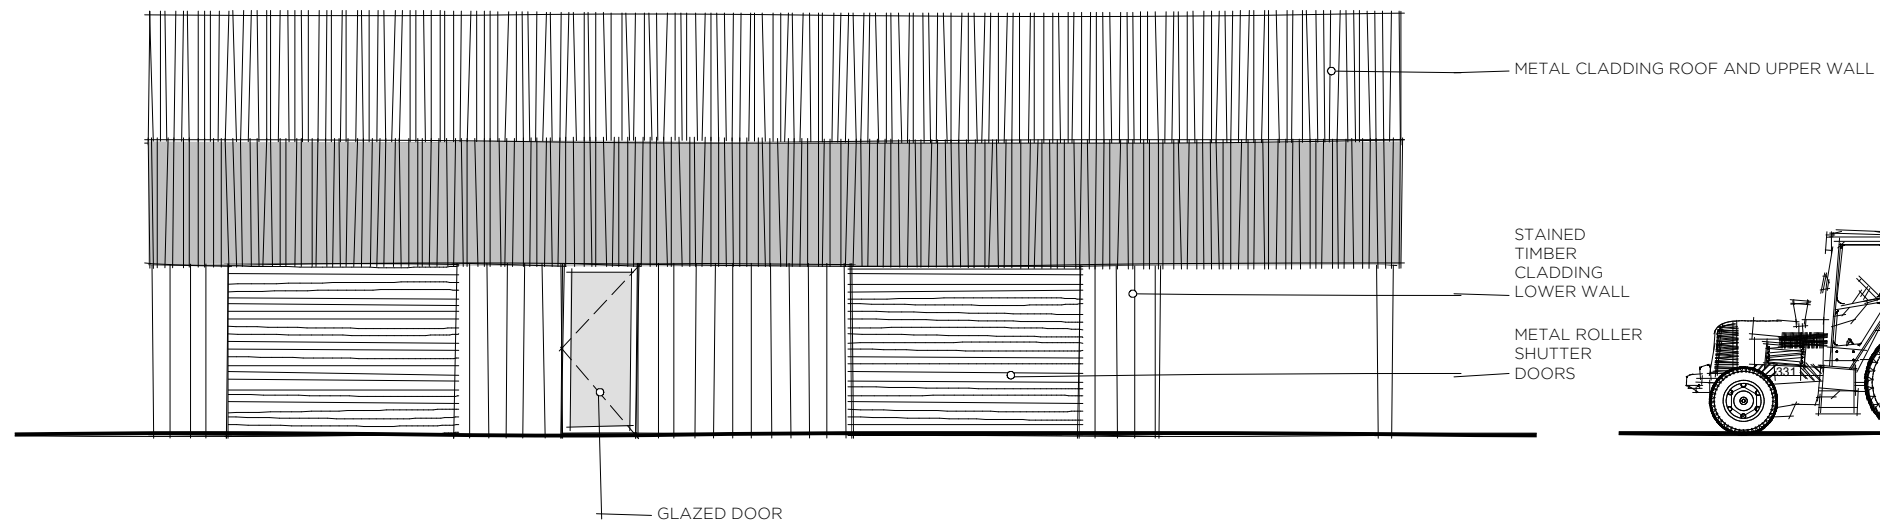

WEST ELEVATION

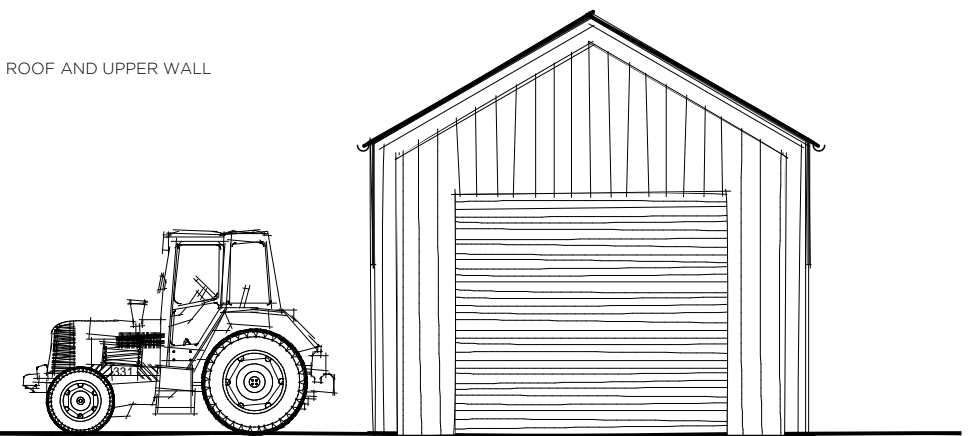

SOUTH ELEVATION

WHEATLANDS LAND - PROPOSED ELEVATIONS 1/100 A3

