

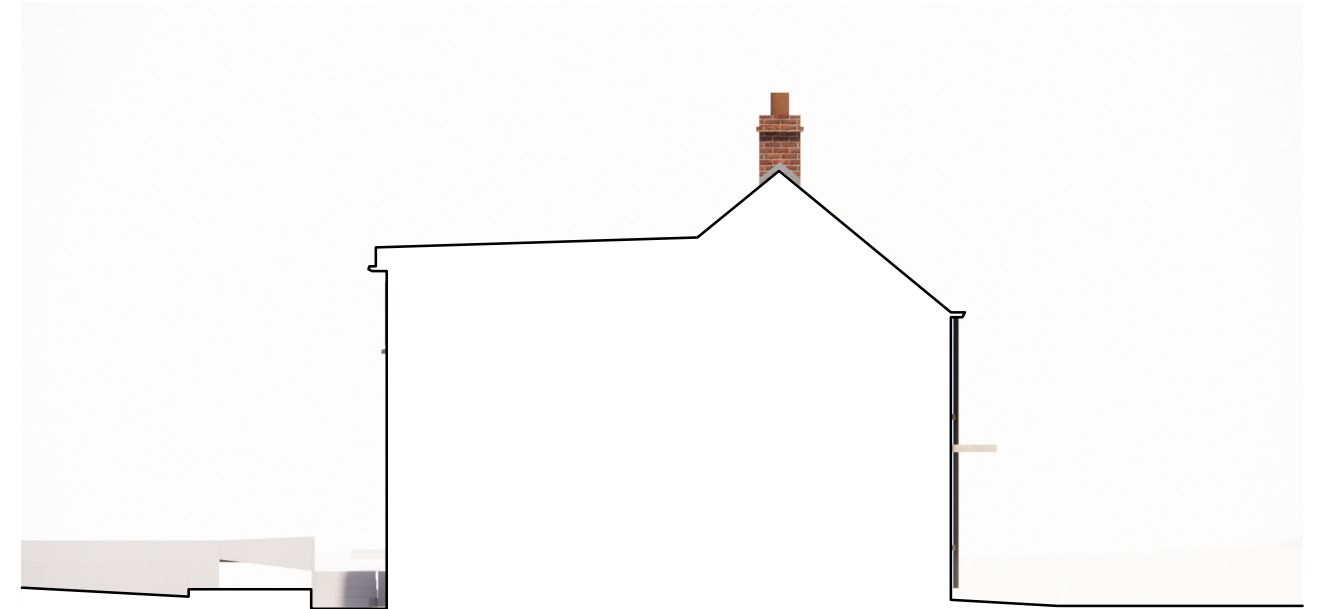


EXISTING

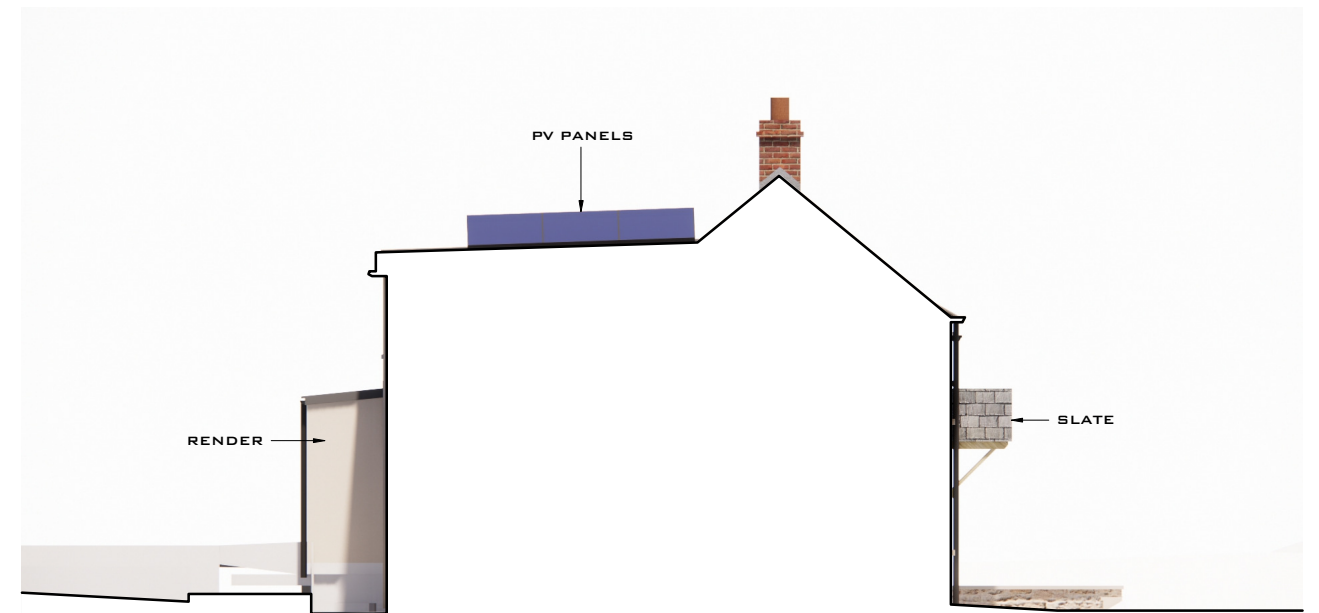

PROPOSED

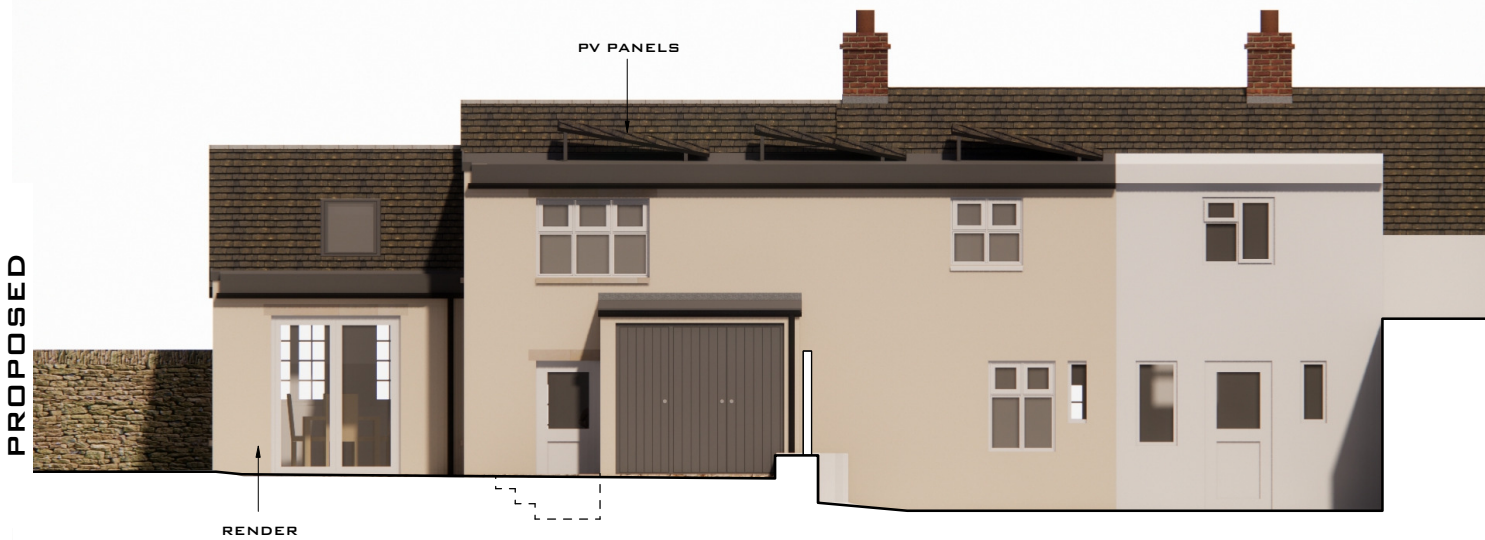

WEST

SOUTH