





Block Plan
1 : 500



Location Plan
1 : 1250

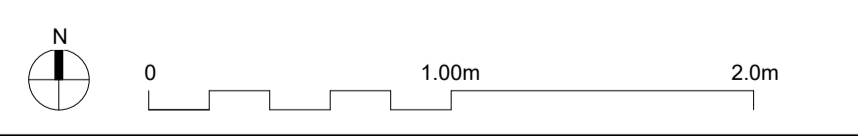

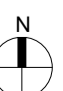KEY: 	GENERAL NOTES: USE FIGURED DIMENSIONS ONLY DO NOT SCALE OFF DRAWINGS CHECK ALL DIMENSIONS ON SITE COPYRIGHT O'DONNELL + TUOMEY ARCHITECTS	NOTES:	REVISION:	Minesh Patel Architects	PROJECT: 0078 Aglovale, Dover St	DRAWING TITLE: Site Location Plan	REV NO:
					STAGE: 27/07/21 SCALE: As indicated @A1	ISSUE DATE: 27/07/21 DRAWN BY: Author	DRAWING NO: -A01