



Existing Plan - Level 00
1 : 100

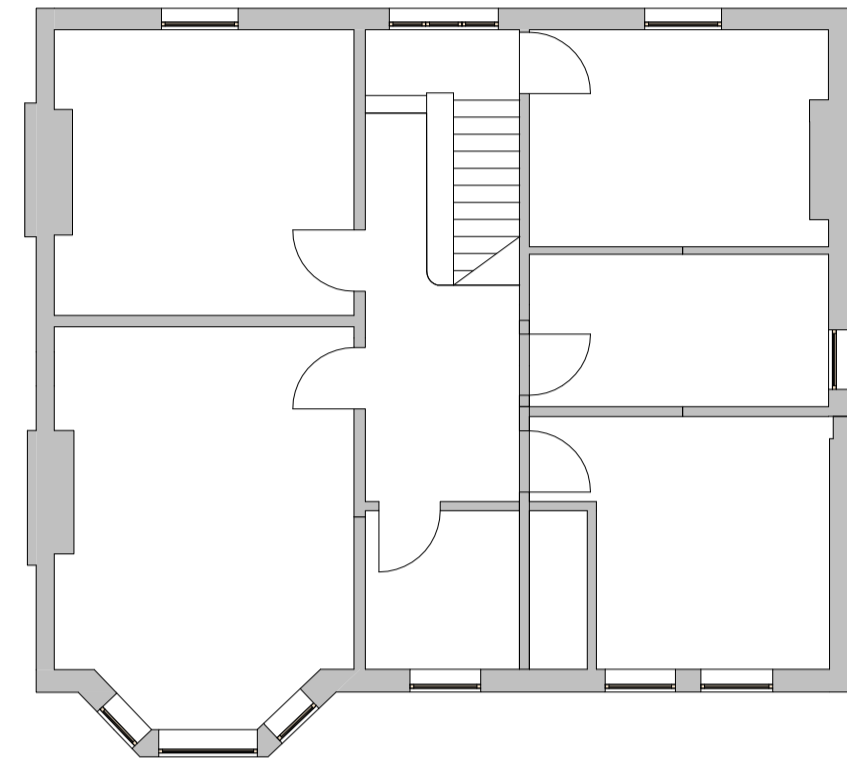


Existing Plan - Level 01
1 : 100

 

Existing Plan - Level 02
1 : 100




Existing Plan - Roof
1 : 100

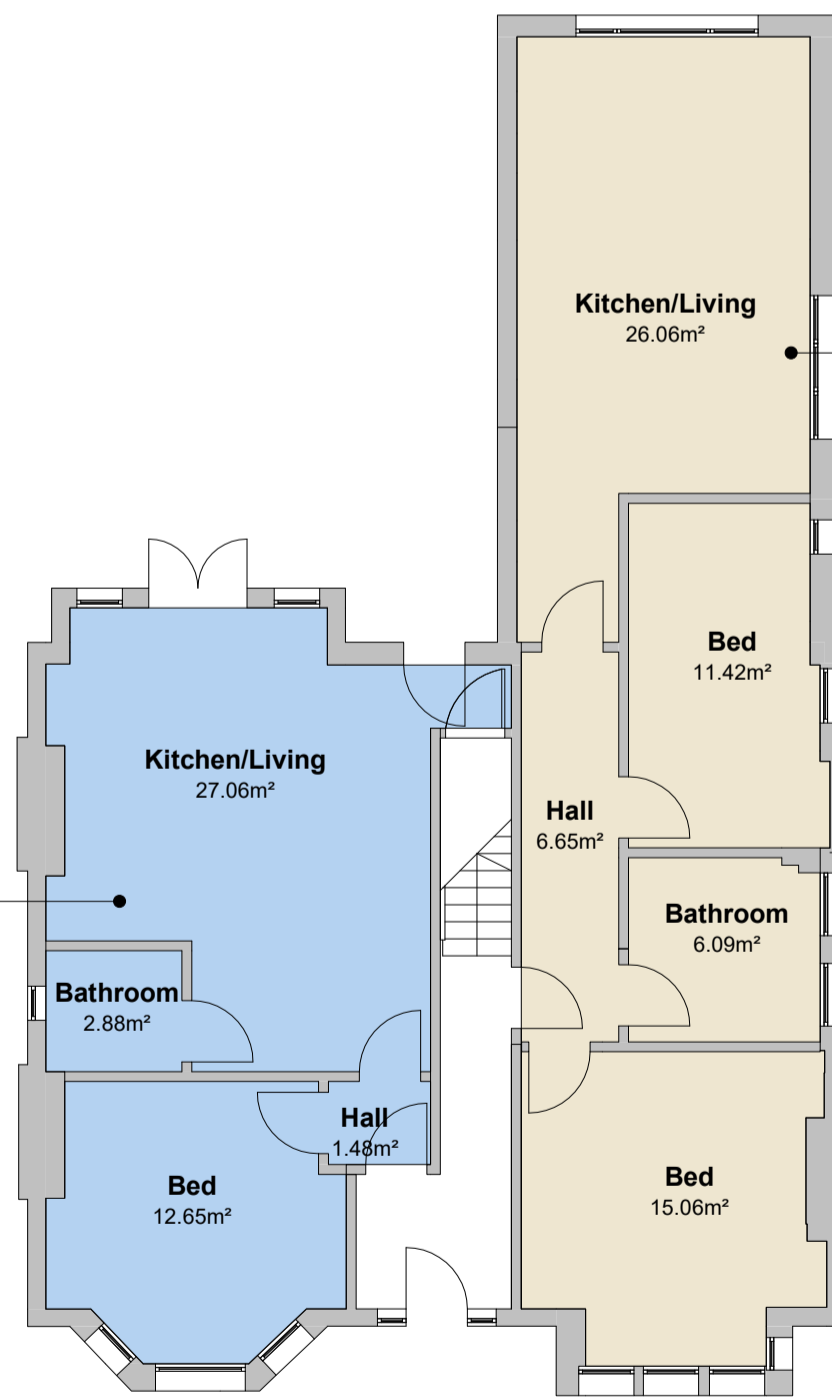

Proposed Plan - Level 00
1 : 100


67.6sqm Flat

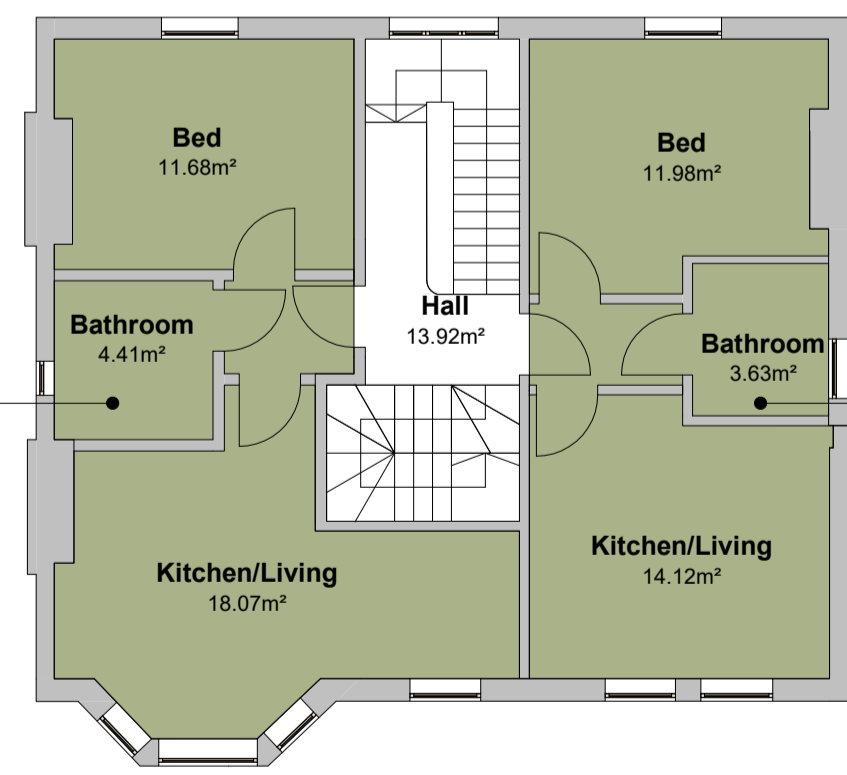

Proposed Plan - Level 01
1 : 100


37.6sqm Flat

33sqm Flat

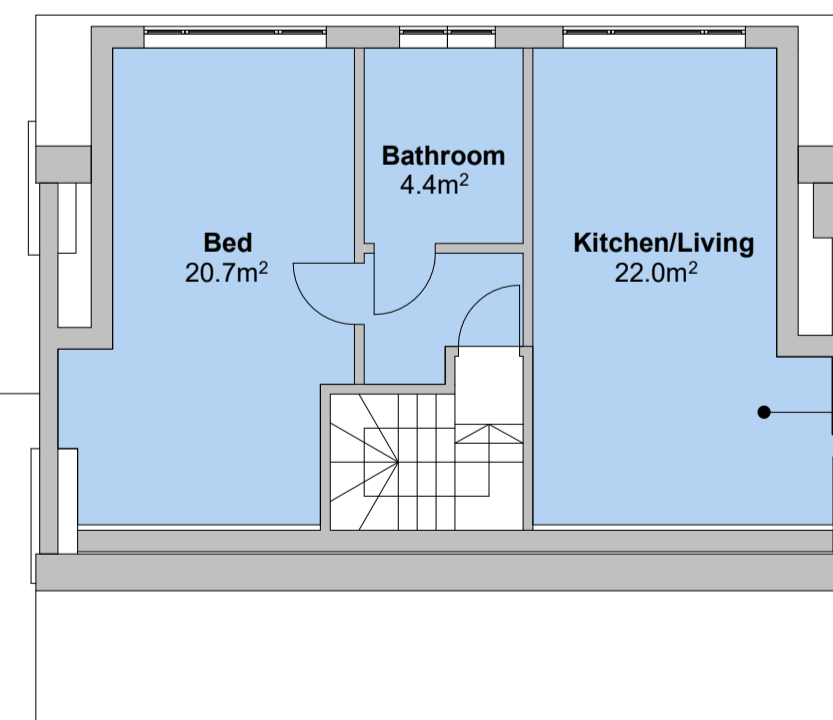

Proposed Plan - Level 02
1 : 100

48.4sqm Flat

 

Proposed Plan - Roof
1 : 100

Flat roof

KEY:



GENERAL NOTES:
USE FIGURED DIMENSIONS ONLY
DO NOT SCALE OFF DRAWINGS
CHECK ALL DIMENSIONS ON SITE
COPYRIGHT O'DONNELL + TUOMEY ARCHITECTS

NOTES:

REVISION:

NO.	DESCRIPTION	DATE

Minesh Patel Architects

PROJECT: 0078
Aglovale, Dover St

STAGE:
27/07/21
SCALE:
1 : 100 @A1

ISSUE DATE:
27/07/21
DRAWN BY:
Author

DRAWING TITLE:
Plans

DRAWING NO:
-D00

REV NO:

