


24 Victoria Street - Stonehaven - Aberdeenshire - AB39 2LH

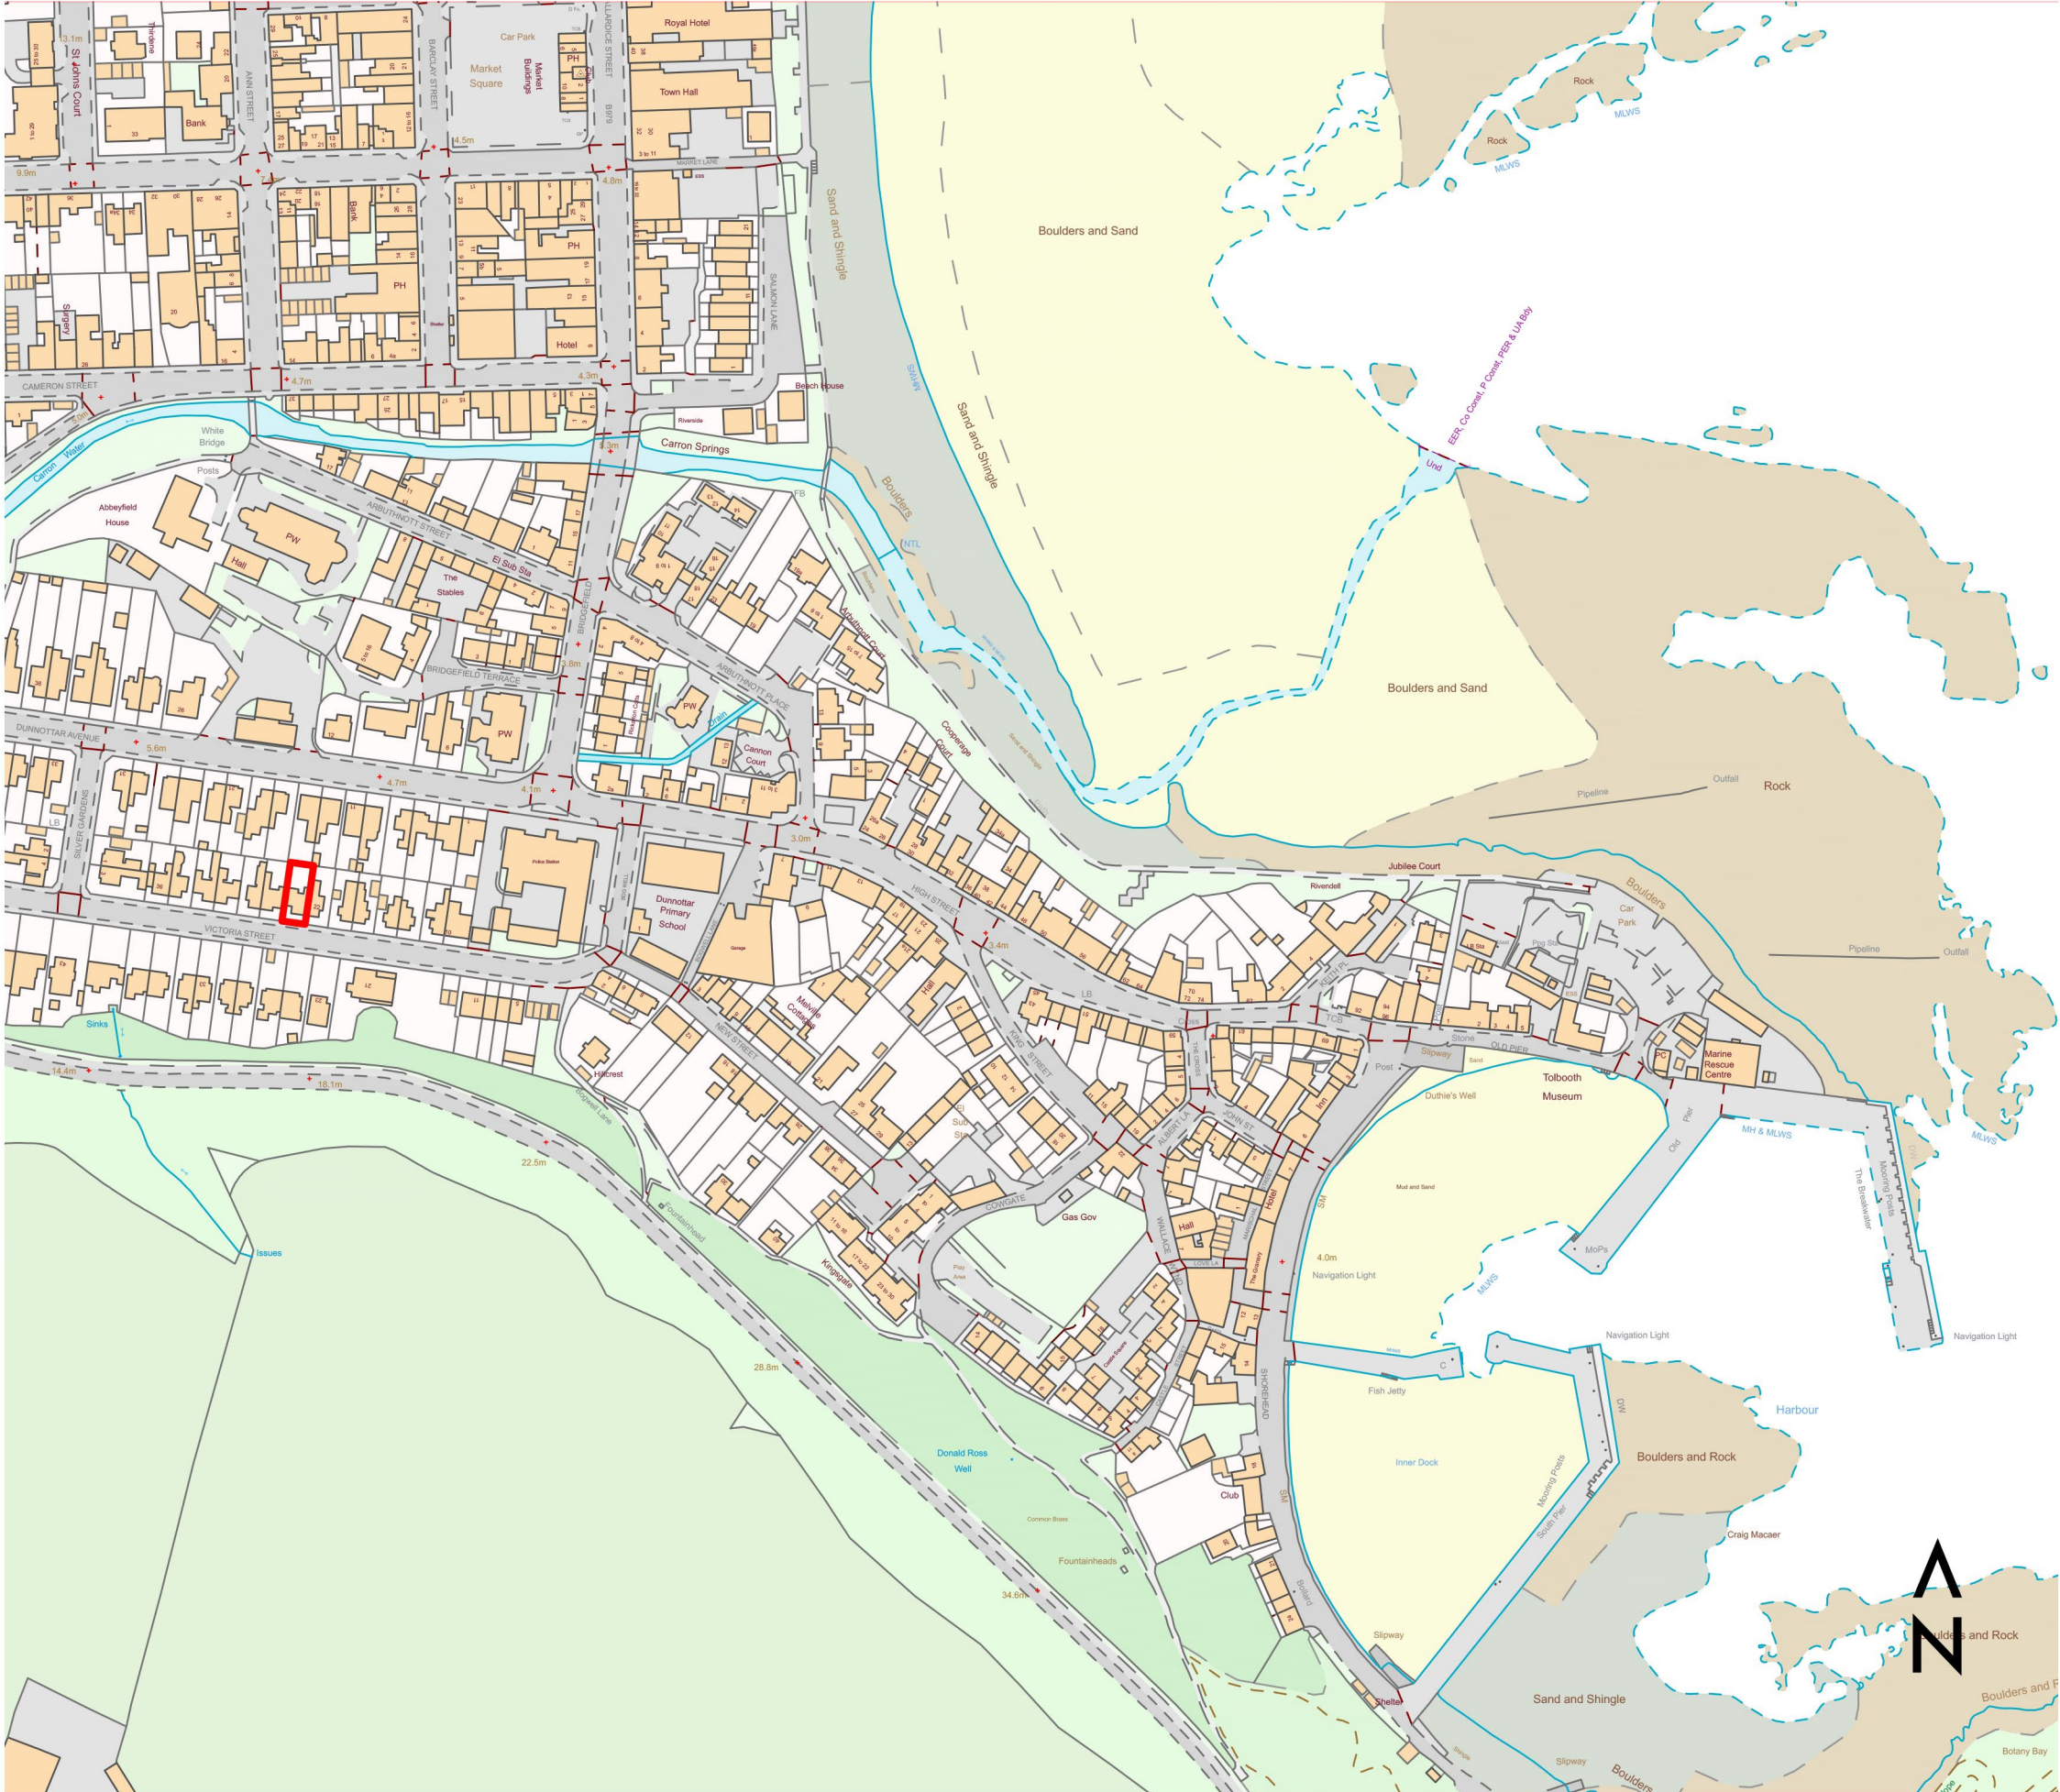

Notes:

Existing Location Plan - 1:2500 @ A3

Drawing to be read in conjunction with VCC01(A) - VCC07(A)

Site boundary indicated with red outline.



© Copyright polka 2021

121 George Street
Aberdeen, AB25 1HU

t: +44 (0) 7578 590555
e: hello@p-o-l-k-a.com
w: www.p-o-l-k-a.com

VICTORIA ST

Client: Rachel Watson

Project: Alterations and Extension to Dwelling House

Drawn By: Callum Barrack

Date: 5th Aug '21

Scale: 1:2500@A3

Dwg No: VSS01

Revision: (A)

