


24 Victoria Street - Stonehaven - Aberdeenshire - AB39 2LH

Notes:

Existing Plans - 1:100 @ A3


Drawing to be read in conjunction with VCC01(A) - VCC07(A)

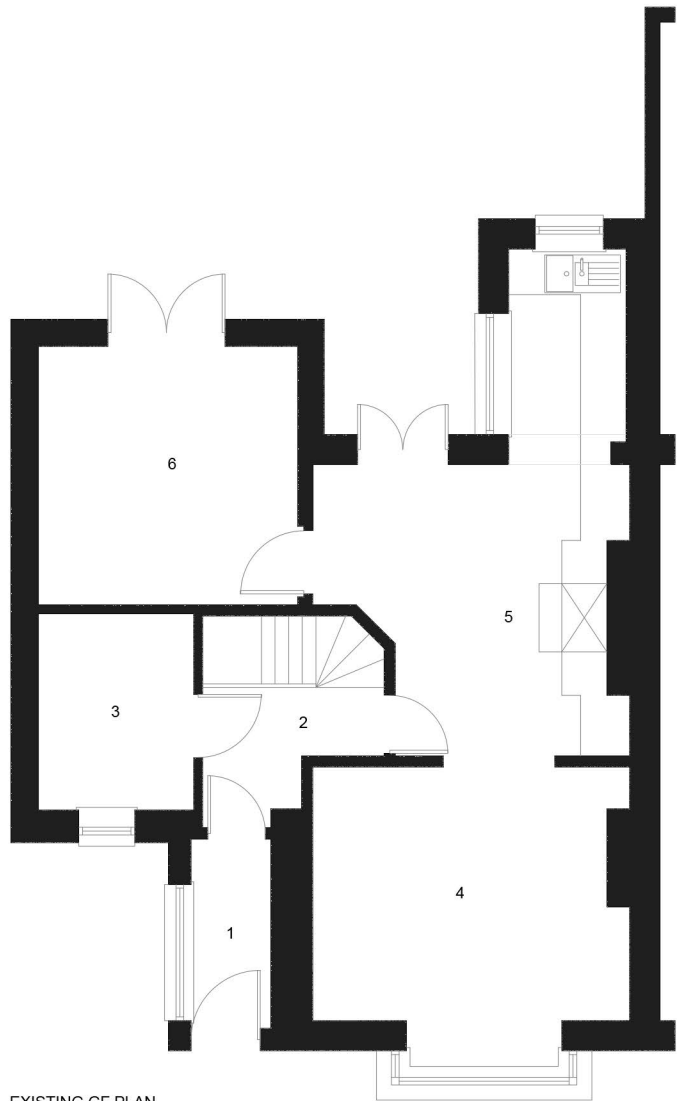

EXISTING GF PLAN

LEGEND

- 1 - ENTRANCE PORCH
- 2 - HALLWAY
- 3 - BATHROOM
- 4 - LIVING ROOM
- 5 - KITCHEN/DINING AREA
- 6 - FAMILY ROOM

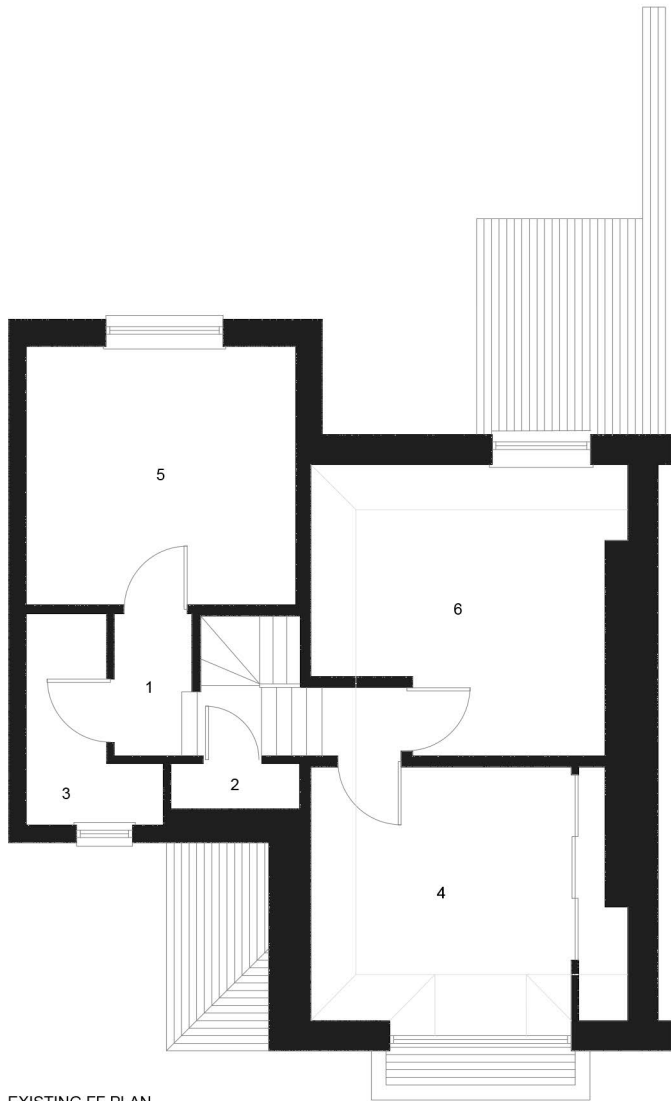

EXISTING FF PLAN

LEGEND

- 1 - LANDING HALL
- 2 - CUPBOARD
- 3 - SHOWER ROOM
- 4 - BEDROOM 2
- 5 - BEDROOM 3
- 6 - MASTER BEDROOM



© Copyright polka 2021

121 George Street
Aberdeen, AB25 1HU

t: +44 (0) 7578 590555
e: hello@p-o-l-k-a.com
w: www.p-o-l-k-a.com

VICTORIA ST

Client: Rachel Watson

Project: Alterations and Extension to Dwelling House

Drawn By: Callum Barrack

Date: 5th Aug '21

Scale: 1:100 @ A3

Dwg No: VSS03

Revision: (A)

