



EXISTING
LAYOUT

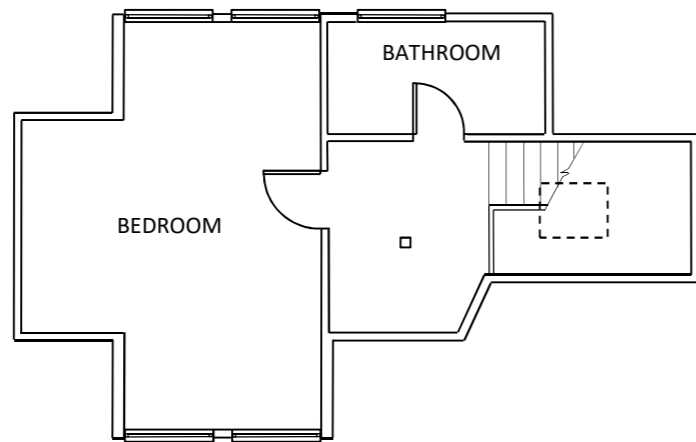

PROPOSED
LAYOUT

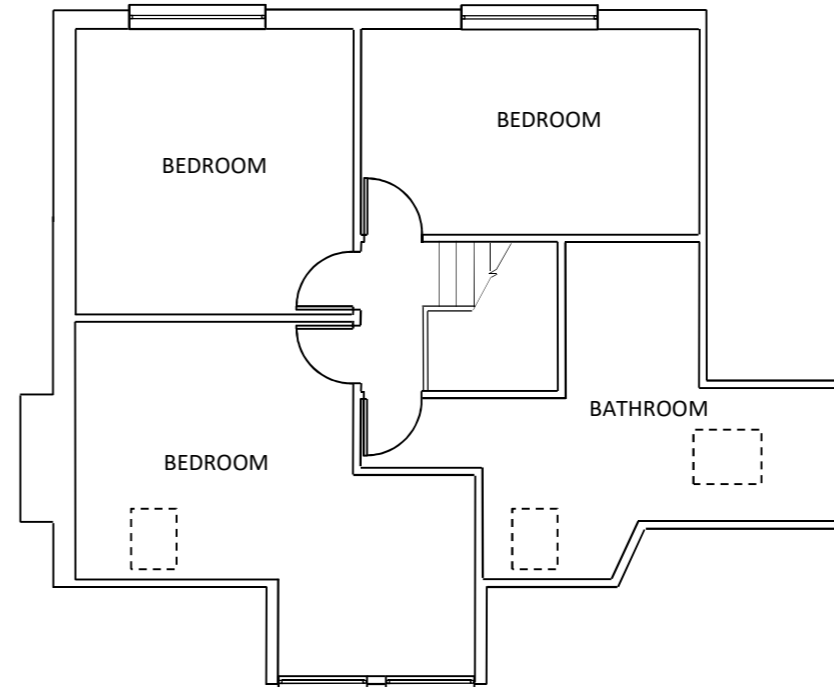

0 10m

Scale 1:100

16 Burses Way, Hutton,
Brentwood, Essex

Existing & Proposed
Layout – First Floor

Scale 1:100 @ A3

Date 8 Sep 2021

Dwg No. GW16B-006/1