



EXISTING LAYOUT

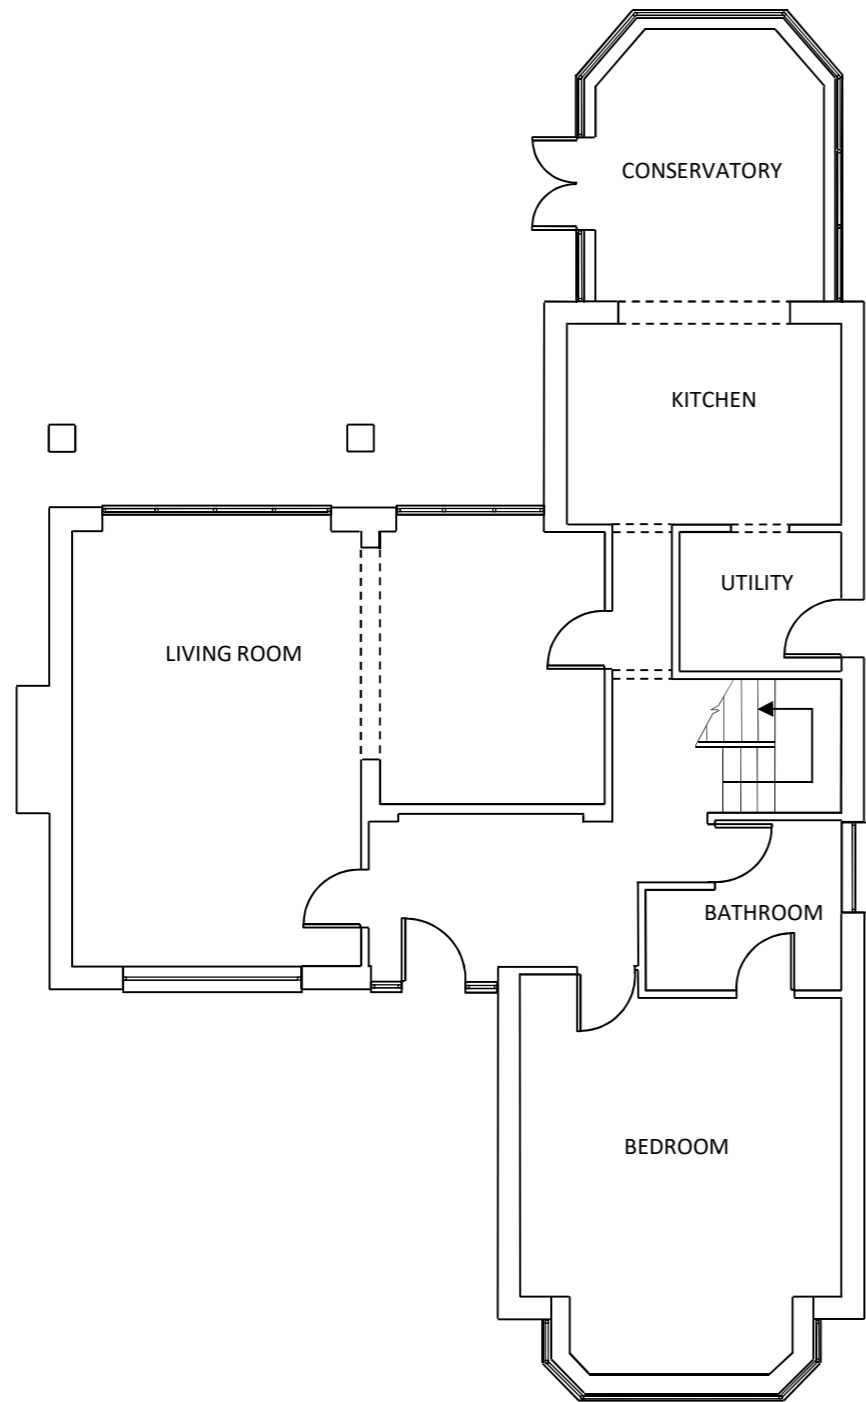

PROPOSED LAYOUT

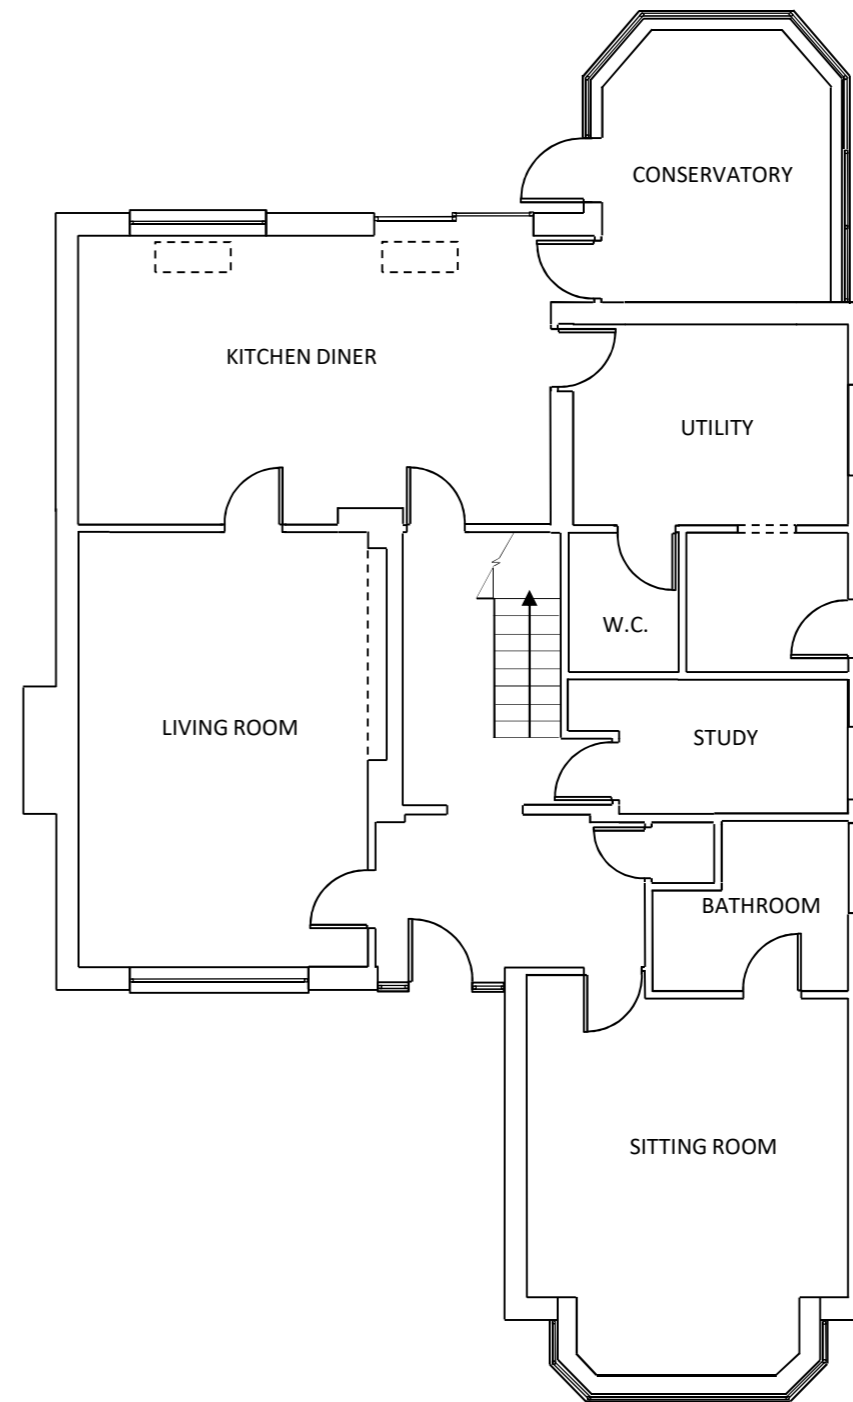

0 10m

Scale 1:100

16 Burses Way, Hutton,  
Brentwood, Essex

Existing & Proposed  
Layout – Ground Floor

Scale 1:100 @ A3

Date 8 Sep 2021

Dwg No. GW16B-005/1