


Wester Alligan, Torridon

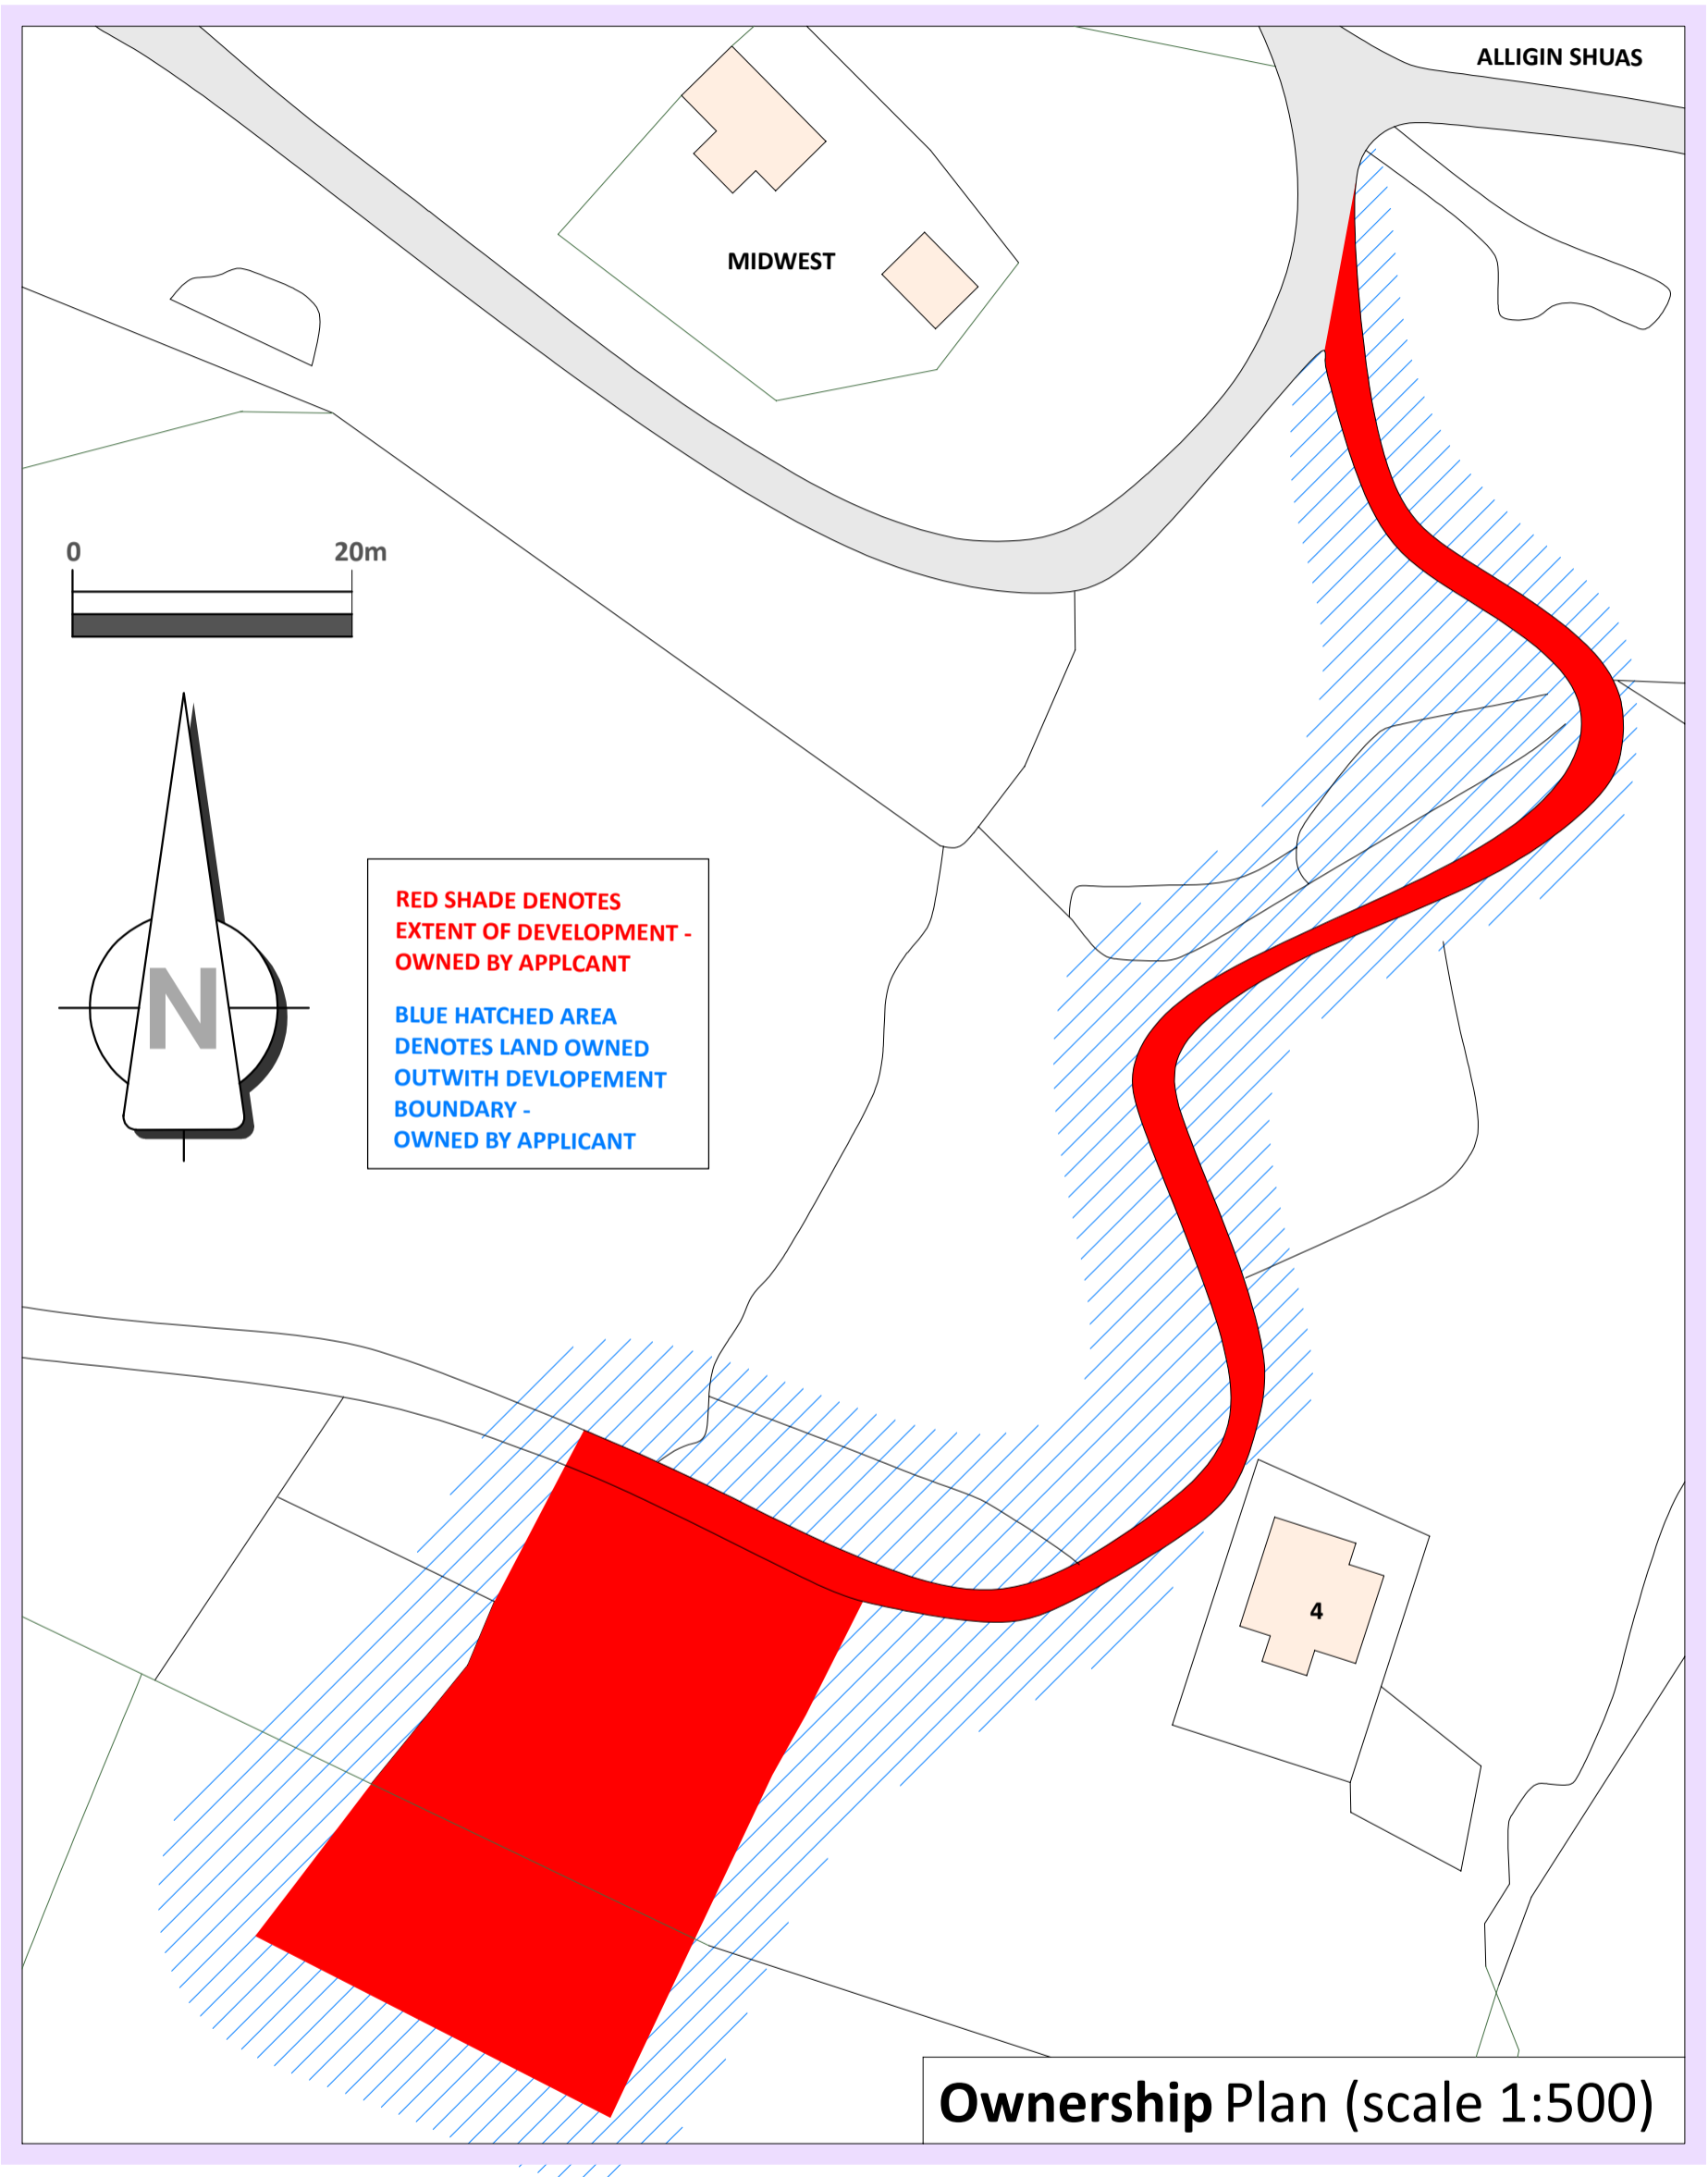

DATE	SCALE	DRG. NO.
AUG 2021	1:500 (A3)	HEND / PL / OP

Proposed erection of dwelling-house
at Wester Alligan, Torridon, Achnasheen,
IV22 2HD For Mr G.Henderson

S Reid Design

CHARTERED ARCHITECTURAL DESIGN SERVICE



S.REID MCIAT
CHARTERED ARCHITECTURAL TECHNOLOGIST
THE SMA GLEN, ROTHES, ABERLOUR, AB38 7AG
M - (07598) 299753
M - (07926) 151101
E - info@sreiddesign.co.uk
W - www.sreiddesign.co.uk