
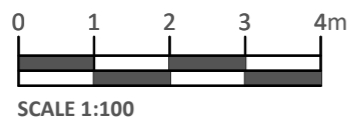
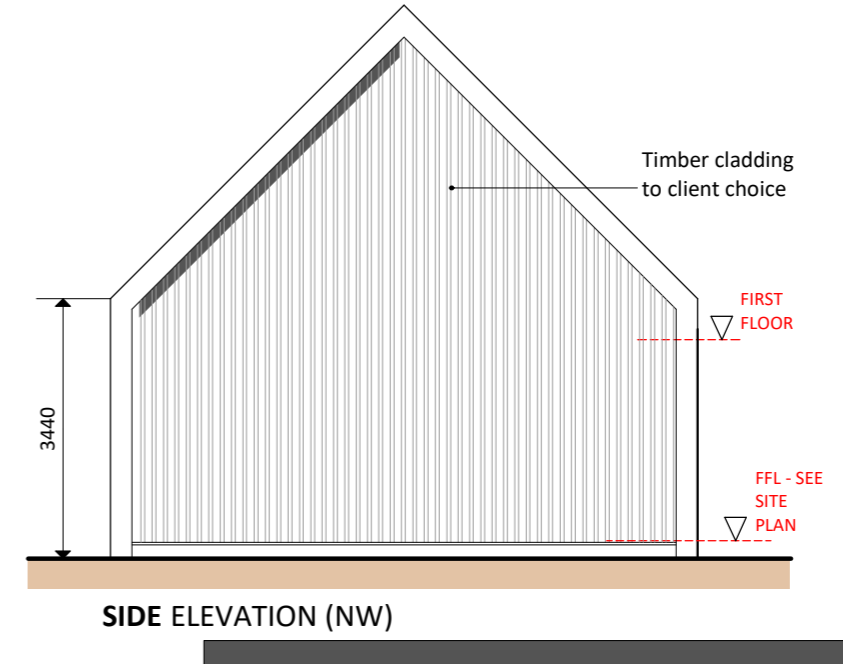
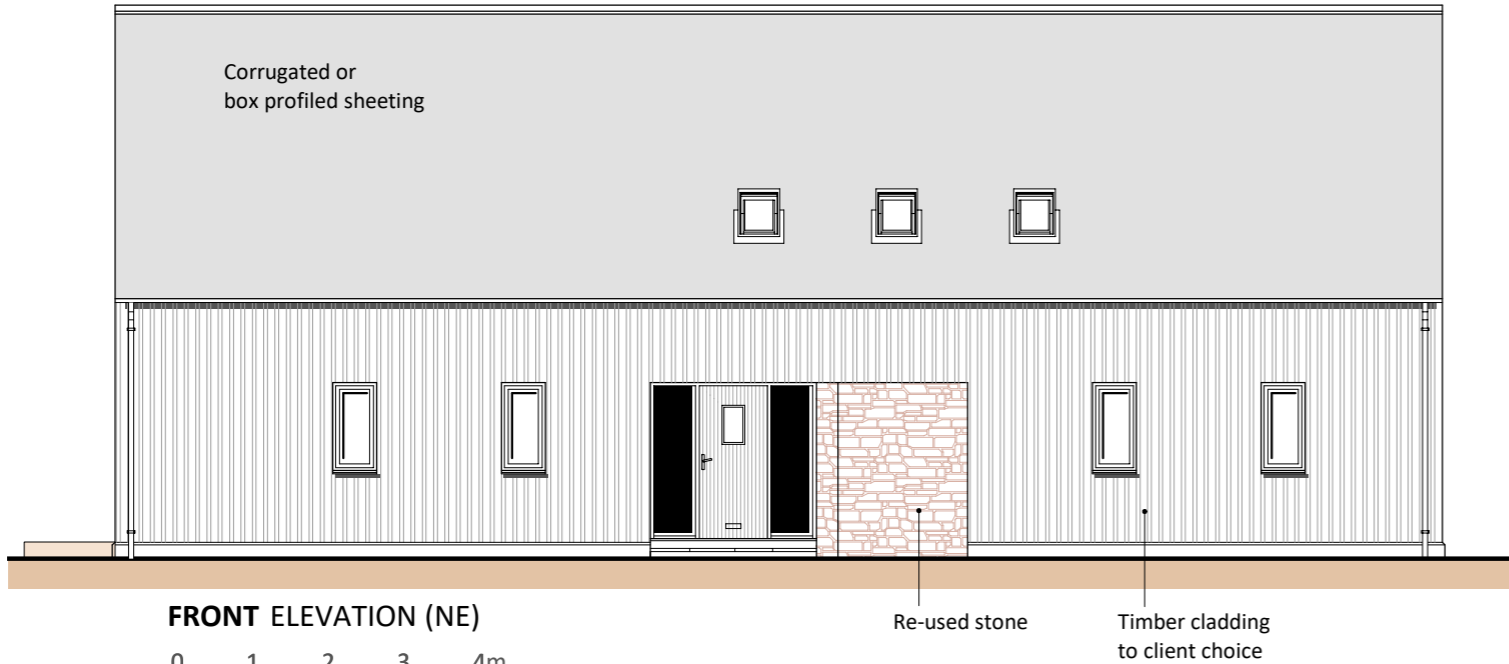
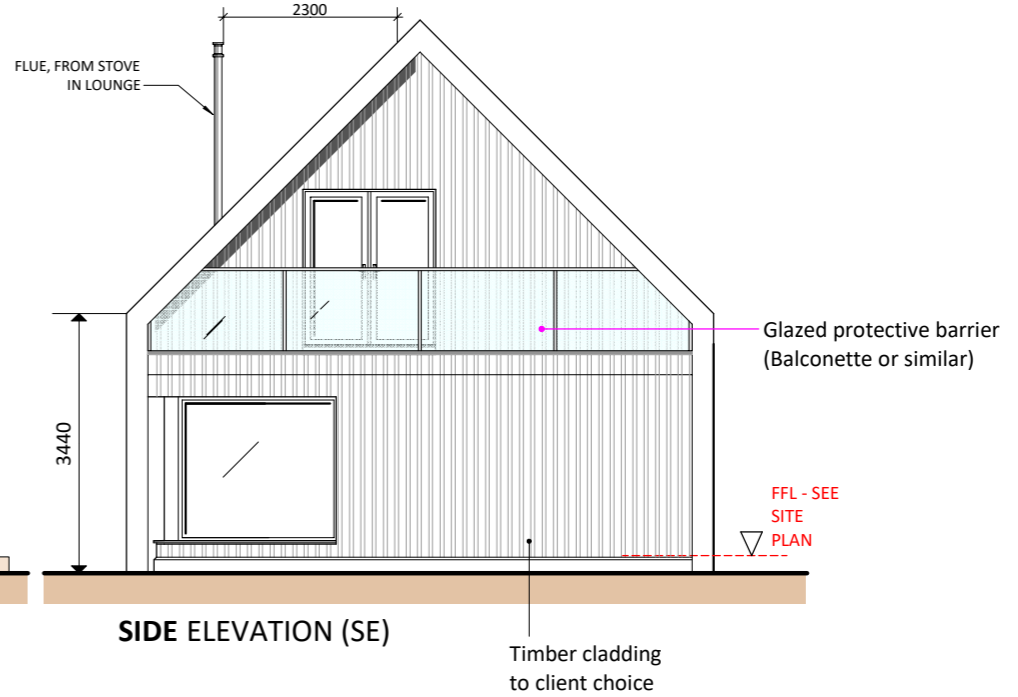


Wester Alligan, Torridon

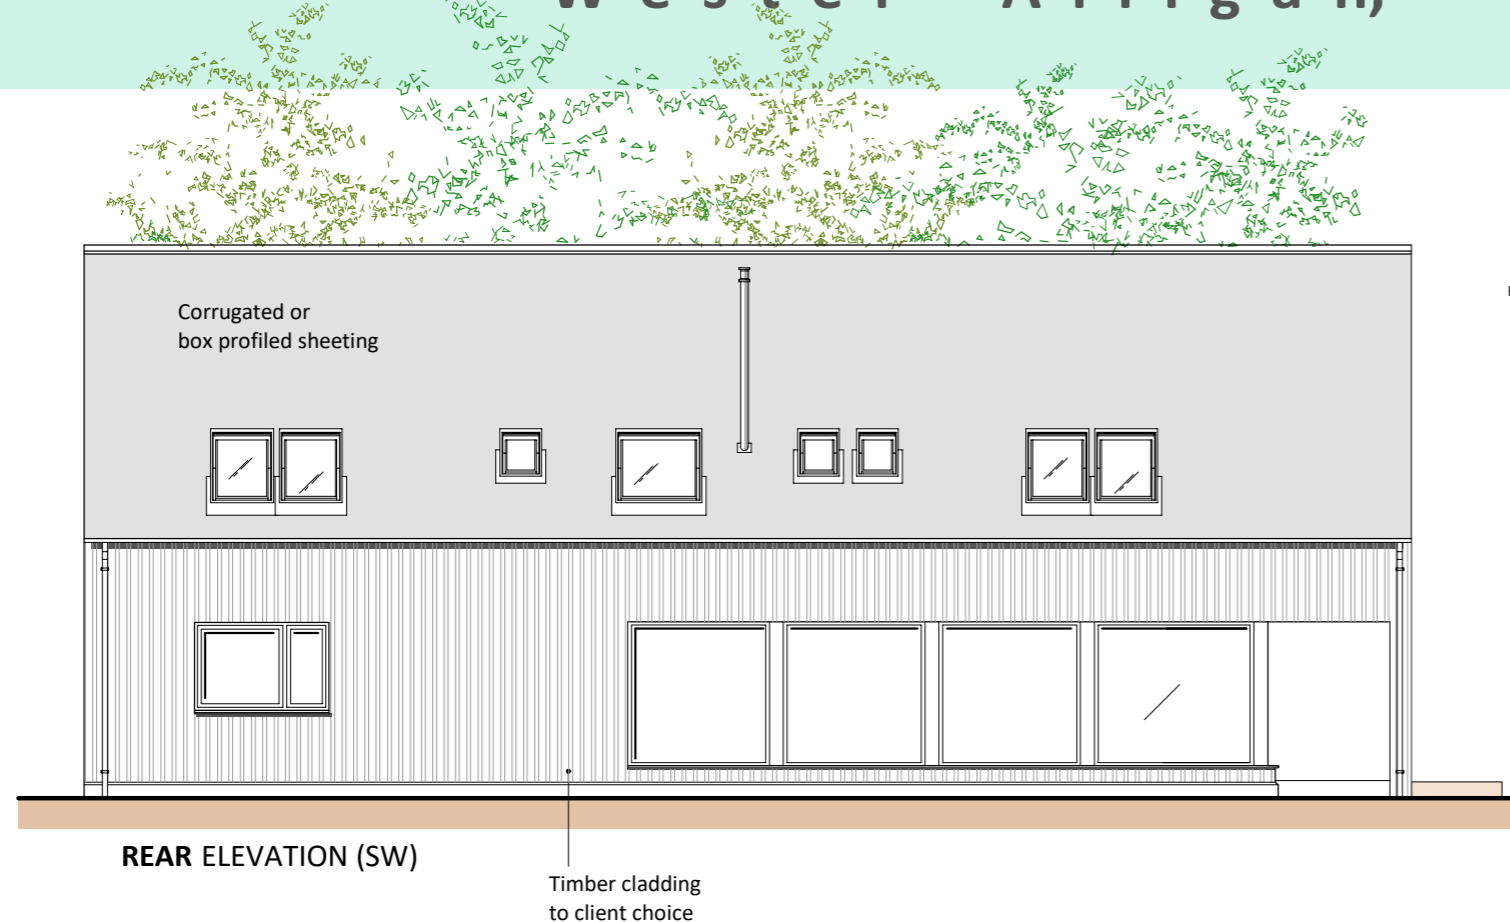

| | | |
|----------|------------|----------------|
| DATE | SCALE | DRG. NO. |
| AUG 2021 | 1:100 (A3) | HEND / PL / 03 |

S Reid Design

CHARTERED ARCHITECTURAL DESIGN SERVICE



S.REID MCIAT
 CHARTERED ARCHITECTURAL TECHNOLOGIST
 THE SMA GLEN, ROTHES, ABERLOUR, AB38 7AG
 M - (07598) 299753
 M - (07926) 151101
 E - info@sreiddesign.co.uk
 W - www.sreiddesign.co.uk

Proposed erection of dwelling-house
 at Wester Alligan, Torridon
 For Mr G.Henderson

Elevations