



**Proposed erection of dwelling-house
at Wester Alligin, Torridon, Achnasheen,
IV22 2HD For Mr G.Henderson**

S.REID MCIAT
CHARTERED ARCHITECTURAL TECHNOLOGIST
THE SMA GLEN, ROTHES, ABERLOUR, AB38 7AG
M - (07598) 299753
M - (07926) 151101
E - info@sreiddesign.co.uk
W - www.sreiddesign.co.uk

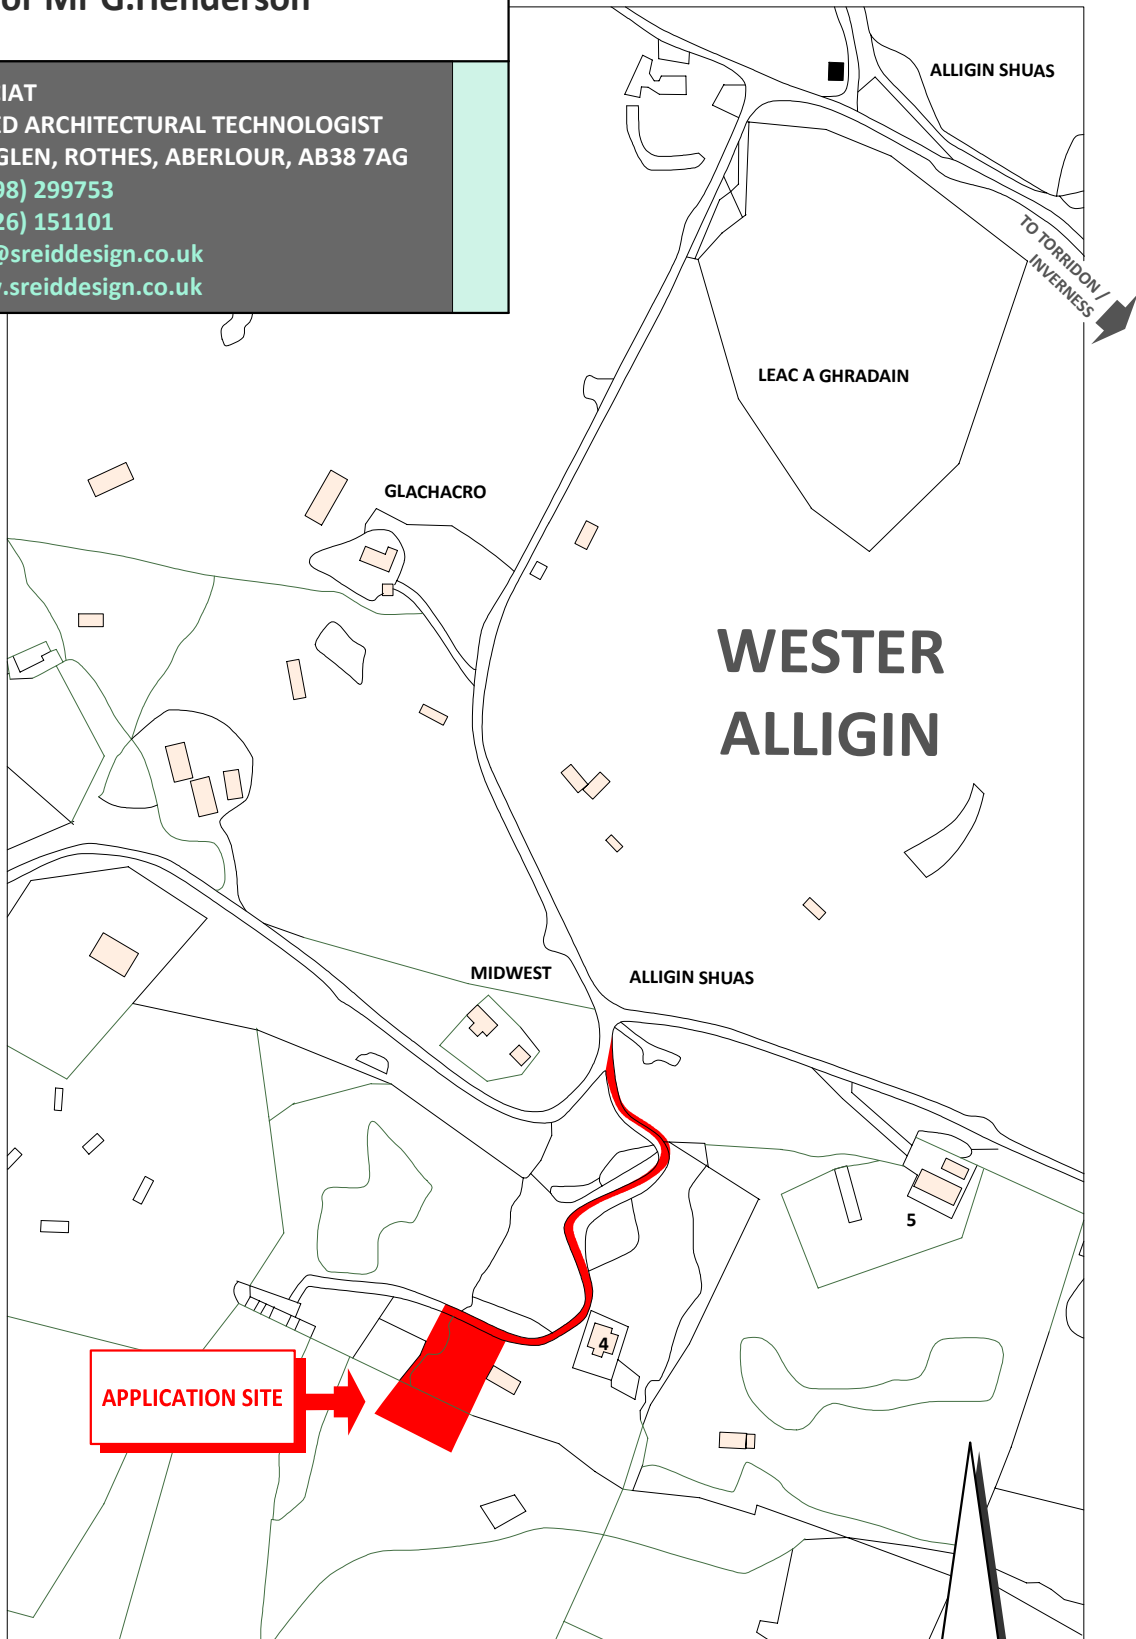

SCALE 1:2500

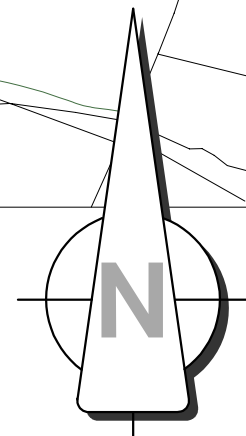

DATE	SCALE	DRG. NO.
AUG 2021	1:2500 (A4)	HEND / LOCP.