


# Wester Alligan, Torridon

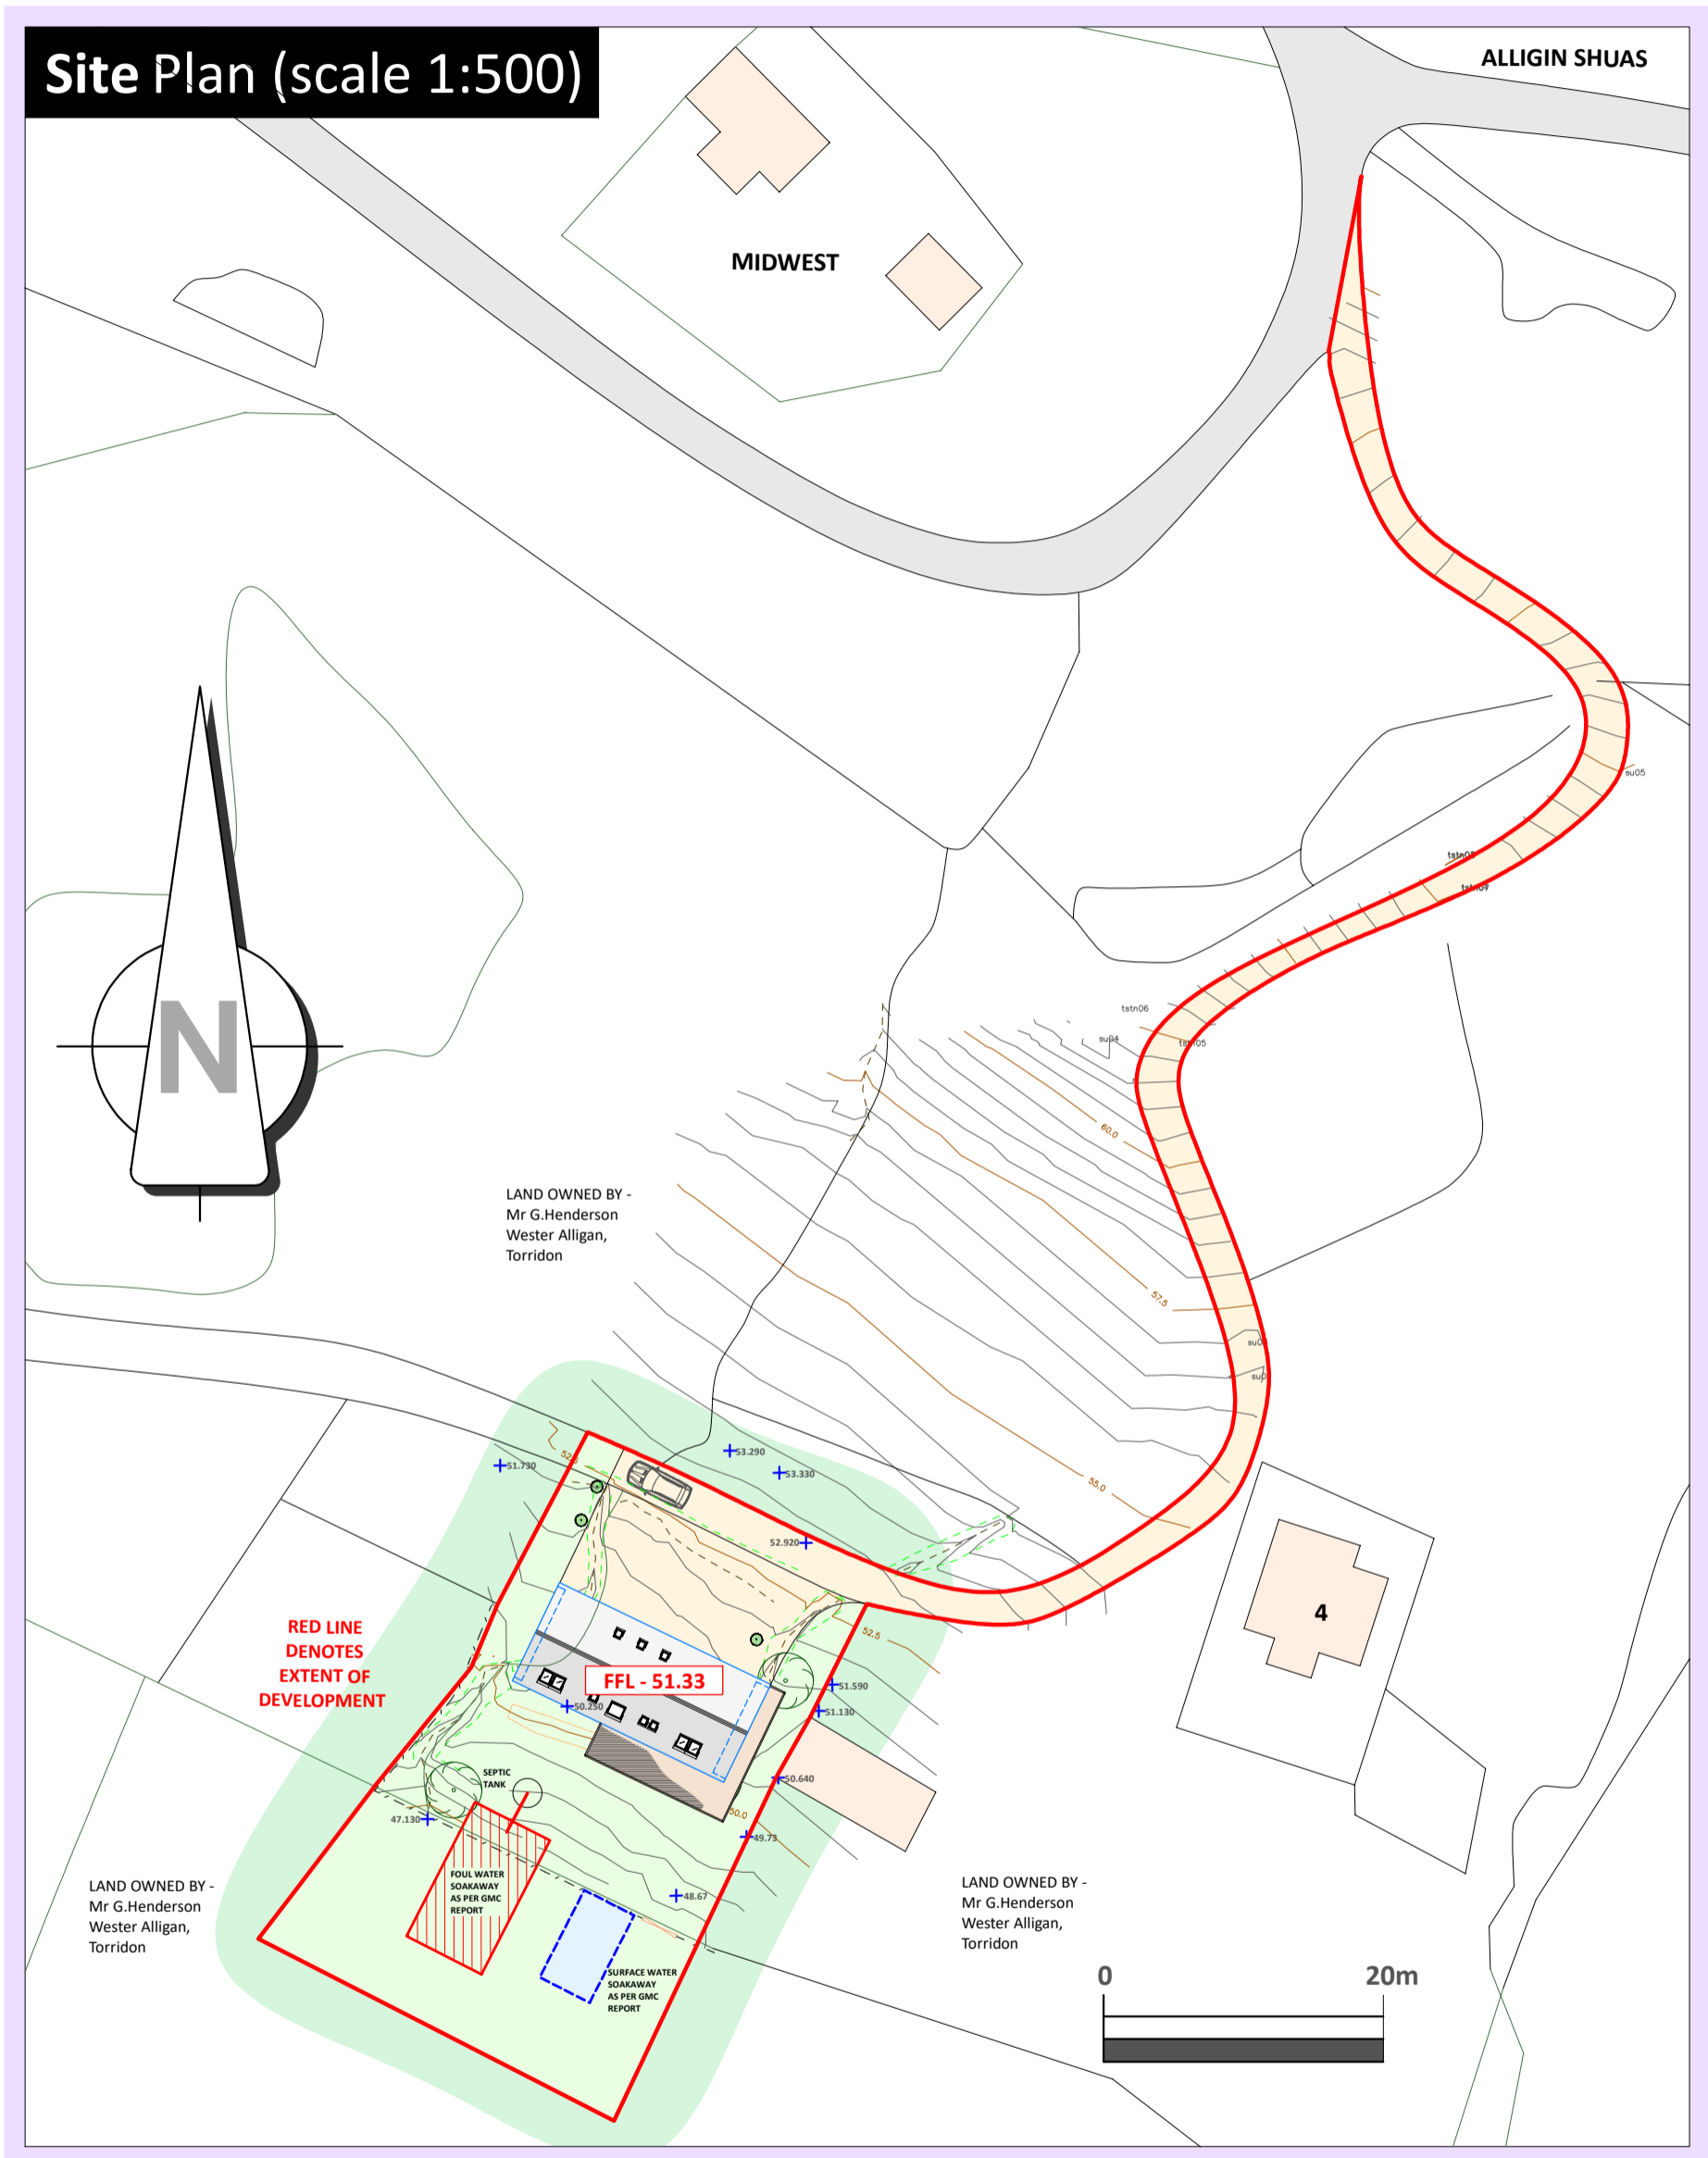

DATE	SCALE	DRG. NO.
APR 2021	1:500 (A3)	HEND / PL / 01

**Proposed erection of dwelling-house at Wester Alligan, Torridon, Achnasheen, IV22 2HD For Mr G.Henderson**

## S Reid Design

CHARTERED ARCHITECTURAL DESIGN SERVICE



**S.REID MCIAT**  
 CHARTERED ARCHITECTURAL TECHNOLOGIST  
 THE SMA GLEN, ROTHES, ABERLOUR, AB38 7AG  
 M - (07598) 299753  
 M - (07926) 151101  
 E - [info@sreiddesign.co.uk](mailto:info@sreiddesign.co.uk)  
 W - [www.sreiddesign.co.uk](http://www.sreiddesign.co.uk)